

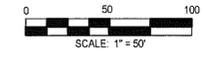


# WARD SUBDIVISION ALAMOGORDO OTERO COUNTY, NEW MEXICO

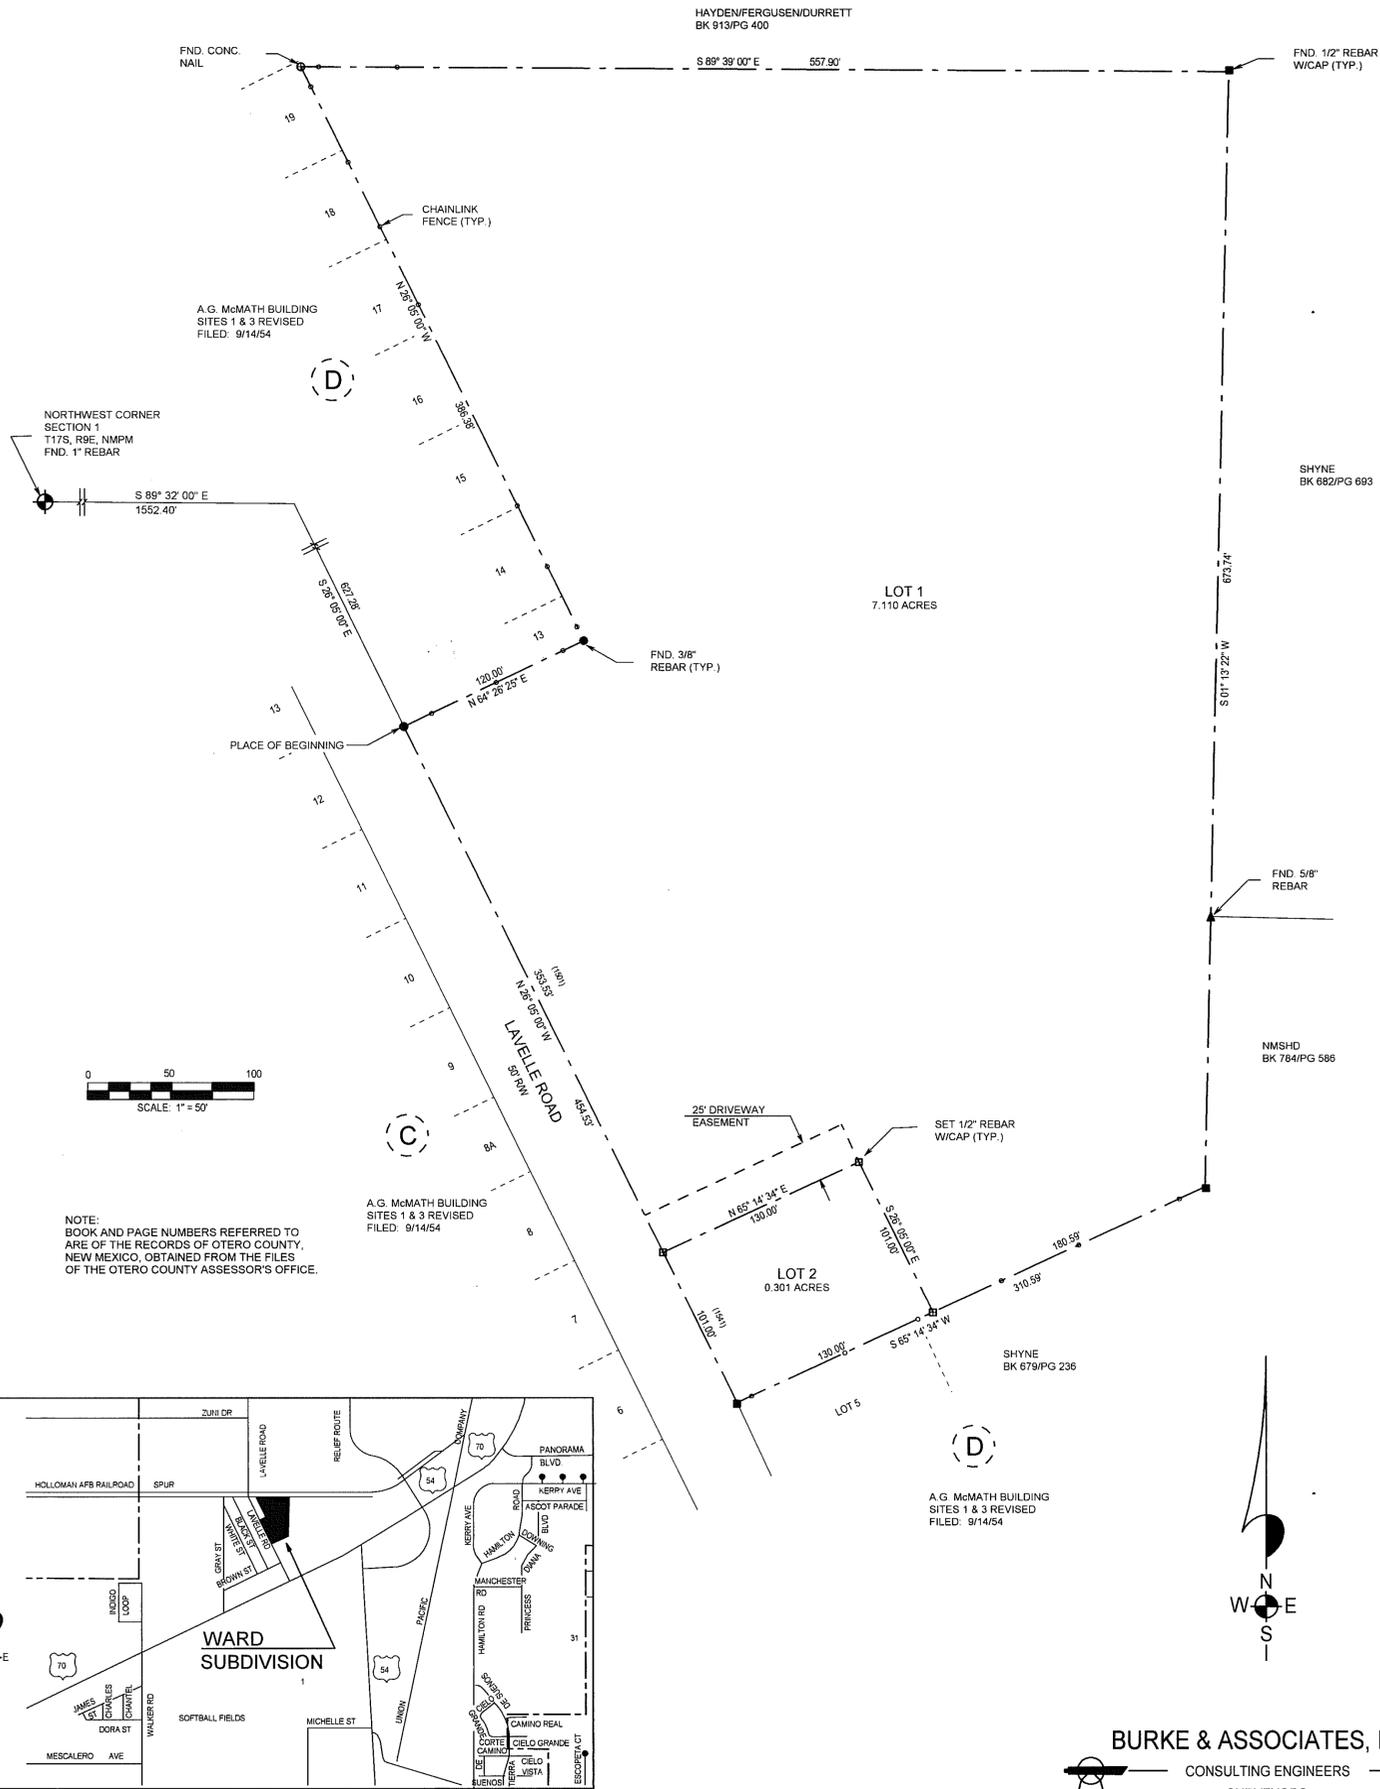

NOTE:  
BOOK AND PAGE NUMBERS REFERRED TO  
ARE OF THE RECORDS OF OTERO COUNTY,  
NEW MEXICO, OBTAINED FROM THE FILES  
OF THE OTERO COUNTY ASSESSOR'S OFFICE.

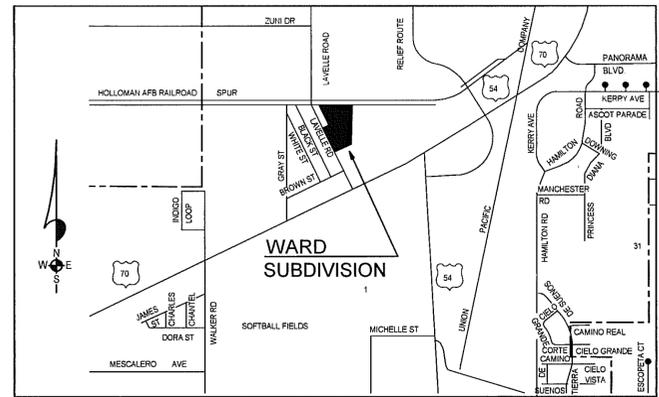

**BURKE & ASSOCIATES, P.C.**  
CONSULTING ENGINEERS  
SURVEYORS  
1909 CUBA AVENUE, SUITE 5  
ALAMOGORDO, NEW MEXICO  
505-437-7074 FAX 505-437-7075  
00503

DEDICATION  
STATE OF NEW MEXICO )  
                                  )SS  
COUNTY OF OTERO    )

KNOW ALL MEN BY THESE PRESENTS THAT R.M. HOLDINGS, INC., A NEW MEXICO CORPORATION IS THE OWNER AND PROPRIETOR OF A TRACT OF LAND IN LOTS 6 THROUGH 8, 8A, 9 THROUGH 12 AND PART OF LOT 13, BLOCK D, A.G. MCMATH BUILDING SITE 1 AND 3 REVISED AND IN THE NE1/4 NW1/4 OF SECTION 1, T17S, R9E, N1/4M, ALAMOGORDO, OTERO COUNTY, NEW MEXICO, DESCRIBED BY METES AND BOUNDS AS FOLLOWS:

STARTING AT THE NORTHWEST CORNER OF SAID SECTION 1 AND GOING S89°32'00"E ALONG THE NORTH LINE OF SAID SECTION 1 A DISTANCE OF 1552.40 FEET; THENCE S28°05'00"E A DISTANCE OF 627.28 FEET TO THE PLACE OF BEGINNING OF THE TRACT OF LAND HEREIN DESCRIBED; THENCE N64°28'26"E A DISTANCE OF 120.00 FEET; THENCE N28°05'00"W A DISTANCE OF 386.38 FEET; THENCE S89°30'00"E A DISTANCE OF 557.90 FEET; THENCE S01°13'22"W A DISTANCE OF 673.74 FEET; THENCE S65°14'34"W A DISTANCE OF 310.59 FEET; THENCE N28°05'00"W A DISTANCE OF 454.53 FEET TO THE SAID PLACE OF BEGINNING, AND CONTAINING 7.411 ACRES, MORE OR LESS.

SAID OWNER DOES HEREBY CAUSE SAID TRACT TO BE SUBDIVIDED, AS SHOWN HEREIN, ON THIS PLAT AND DOES HEREBY CAUSE A REDEDICATION OF ALL STREETS, ALLEYS AND EASEMENTS WITHIN AND ADJACENT TO THE DESCRIBED SUBDIVISION IN ALL RESPECTS, AS SHOWN HEREON.

IN WITNESS WHEREOF THE OWNER HAS SET HIS HAND AND SEAL ON THE \_\_\_\_\_ DAY OF August, 2000.  
R.M. HOLDINGS, INC. *Harold C. Scott*  
BY: HAROLD C. SCOTT, PRESIDENT

CORPORATE ACKNOWLEDGEMENT  
STATE OF COLORADO )  
                                  )SS  
COUNTY OF BOULDER)

ON THIS 4th DAY OF August, 2000, BEFORE ME PERSONALLY APPEARED HAROLD C. SCOTT, PRESIDENT, R.M. HOLDINGS, INC., A NEW MEXICO CORPORATION ON BEHALF OF SAID CORPORATION, KNOWN TO ME TO BE THE PERSON WHO EXECUTED THE FOREGOING INSTRUMENT, AND HE ACKNOWLEDGED THAT HE EXECUTED SAID INSTRUMENT AS HIS FREE ACT AND DEED.

WITNESS MY HAND AND SEAL ON THIS DAY AND YEAR LAST WRITTEN ABOVE.  
MY COMMISSION EXPIRES 9/1/2001 *Katherine J. Lopez* NOTARY PUBLIC

ACCEPTANCE OF THE CITY OF ALAMOGORDO  
THIS SUMMARY PLAT OF "WARD SUBDIVISION", ALAMOGORDO, OTERO COUNTY, NEW MEXICO IS ON THIS 9th DAY OF November, 2000, SUBMITTED AND APPROVED.  
*Rodolfo* CITY MANAGER

ATTEST, *Angie J. Bal* CITY CLERK  
CERTIFICATE

I, KLAD ZIMMERLE, A NEW MEXICO REGISTERED PROFESSIONAL SURVEYOR CERTIFY THAT I CONDUCTED AND AM RESPONSIBLE FOR THIS SURVEY, THAT THIS SURVEY IS TRUE AND CORRECT TO THE BEST OF MY KNOWLEDGE AND BELIEF, AND THAT THIS SURVEY AND PLAT MEETS THE MINIMUM STANDARDS FOR SURVEYING IN NEW MEXICO.  
*Klad Zimmerle*  
NEW MEXICO REGISTRATION NO. 8334

STATE OF NEW MEXICO )  
                                  )SS  
COUNTY OF OTERO    )

RECORDED IN THE OFFICE OF THE COUNTY CLERK AND EX-OFFICIO RECORDER OF OTERO COUNTY,  
NEW MEXICO, AT 10:15 CLOCK, A.M., THIS 9th DAY OF November, 2000.  
*Mary D. Clinton* COUNTY CLERK BY: *Richard E. Lira*  
RECEPTION NO. 10376 BOOK: 55 PAGES: 65-66

COUNTY OF OTERO  
WARD  
BK. 55 PGS. 65-66