


# REPLAT B



## TIERRA DE SUEÑOS UNIT 3

### ALAMOGORDO

### OTERO COUNTY, NEW MEXICO

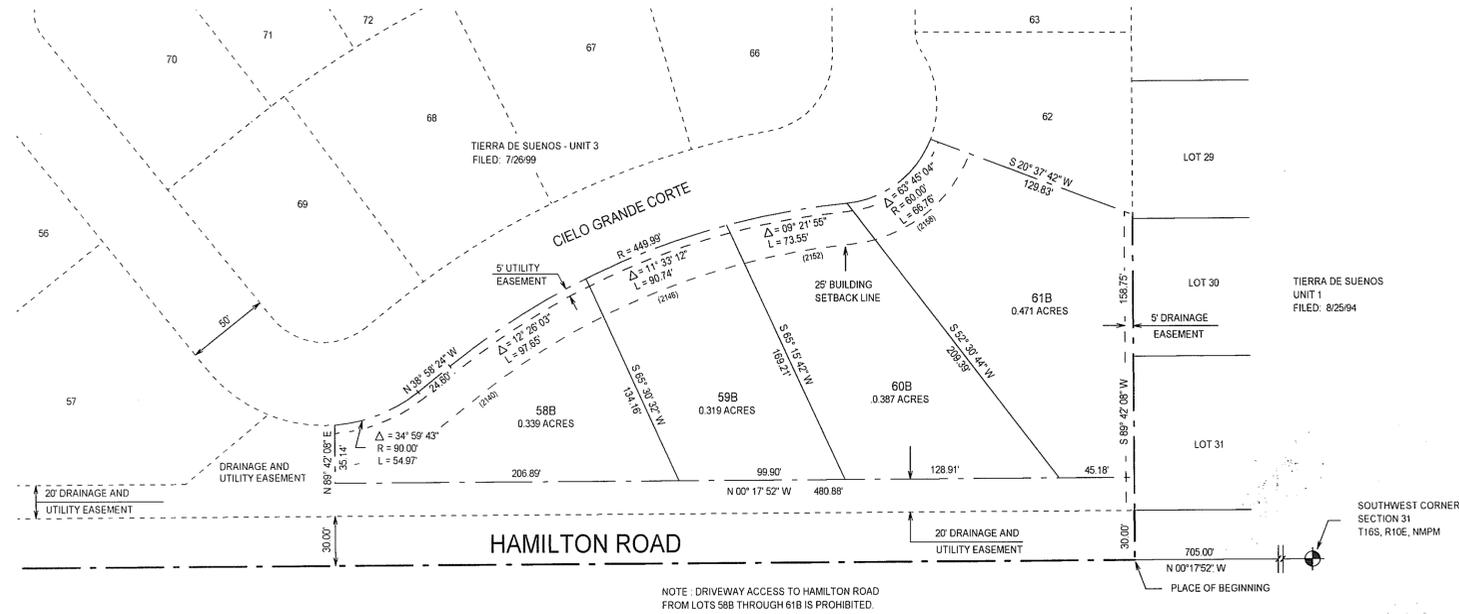

NOTE: DRIVEWAY ACCESS TO HAMILTON ROAD FROM LOTS 58B THROUGH 61B IS PROHIBITED.

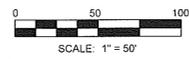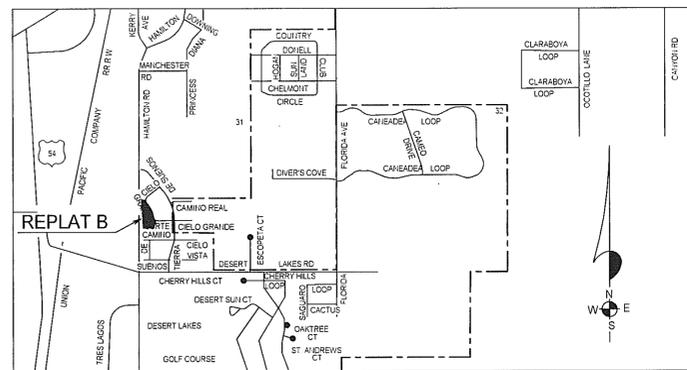

NOTE: BOOK AND PAGE NUMBERS REFERRED TO ARE OF THE RECORDS OF OTERO COUNTY, NEW MEXICO, OBTAINED FROM THE FILES OF THE OTERO COUNTY ASSESSOR'S OFFICE.

**BURKE & ASSOCIATES, P.C.**  
CONSULTING ENGINEERS

SURVEYORS  
1909 CUBA AVENUE, SUITE 5  
ALAMOGORDO, NEW MEXICO  
505-437-7074 FAX 505-437-7075  
00541

DEDICATION  
STATE OF NEW MEXICO )  
COUNTY OF OTERO )  
KNOW ALL MEN BY THESE PRESENTS THAT TIERRA DE SUEÑOS, INC., A NEW MEXICO CORPORATION, AND CHEROKEE ENTERPRISES, INC., A NEW MEXICO CORPORATION, ARE THE OWNERS AND PROPRIETORS OF LOTS 58, 59, 60 AND 61, TIERRA DE SUEÑOS, UNIT 3, ALAMOGORDO, OTERO COUNTY, NEW MEXICO.

SAID OWNERS, IN ACCORDANCE WITH THEIR FREE WILL AND DESIRE, DO HEREBY CAUSE THE ABOVE LOTS TO BE RESUBDIVIDED AND REPLATTED, TO BE DESIGNATED AS "REPLAT B, TIERRA DE SUEÑOS, UNIT 3, ALAMOGORDO, OTERO COUNTY, NEW MEXICO, AS SHOWN ON THE FOREGOING PLAT, AND IN RECORDING THIS PLAT DO CAUSE ALL OF THE EASEMENTS WITHIN THE BOUNDS OF THE ABOVE DESCRIBED TRACT OF LAND TO BE DEDICATED TO THE USES SHOWN.

TIERRA DE SUEÑOS, INC. BY: James W. French  
JAMES W. FRENCH, VICE PRESIDENT

CORPORATE ACKNOWLEDGEMENT  
STATE OF NEW MEXICO )  
COUNTY OF OTERO )

ON THIS 31 DAY OF October, 2000, BEFORE ME PERSONALLY APPEARED JAMES W. FRENCH, VICE PRESIDENT, TIERRA DE SUEÑOS, INC., A NEW MEXICO CORPORATION ON BEHALF OF SAID CORPORATION, KNOWN TO ME TO BE THE PERSON WHO EXECUTED THE FOREGOING INSTRUMENT, AND HE ACKNOWLEDGED THAT HE EXECUTED SAID INSTRUMENT AS HIS FREE ACT AND DEED.

WITNESS MY HAND AND SEAL ON THIS DAY AND YEAR LAST WRITTEN ABOVE.

MY COMMISSION EXPIRES 3-10-03 Sue Ellen Cox, NOTARY PUBLIC



CHEROKEE ENTERPRISES, INC. BY: William D. Terrell  
WILLIAM D. TERRELL, PRESIDENT

CORPORATE ACKNOWLEDGEMENT  
STATE OF NEW MEXICO )  
COUNTY OF OTERO )

ON THIS 31 DAY OF October, 2000, BEFORE ME PERSONALLY APPEARED WILLIAM D. TERRELL, PRESIDENT, CHEROKEE ENTERPRISES, INC., A NEW MEXICO CORPORATION ON BEHALF OF SAID CORPORATION, KNOWN TO ME TO BE THE PERSON WHO EXECUTED THE FOREGOING INSTRUMENT, AND HE ACKNOWLEDGED THAT HE EXECUTED SAID INSTRUMENT AS HIS FREE ACT AND DEED.

WITNESS MY HAND AND SEAL ON THIS DAY AND YEAR LAST WRITTEN ABOVE.

MY COMMISSION EXPIRES 3-10-03 Sue Ellen Cox, NOTARY PUBLIC



APPROVAL OF THE ALAMOGORDO PLANNING AND ZONING COMMISSION

STATE OF NEW MEXICO )  
COUNTY OF OTERO )

THIS PLAT OF "REPLAT B, TIERRA DE SUEÑOS, UNIT 3, ALAMOGORDO, OTERO COUNTY, NEW MEXICO WAS ON THIS 01<sup>st</sup> DAY OF October, 2000, SUBMITTED AND APPROVED BY THE ALAMOGORDO PLANNING AND ZONING COMMISSION

Joseph W. Garcia CHAIRMAN ATTEST Joseph W. Garcia RECORDING SECRETARY

ACCEPTANCE OF THE ALAMOGORDO CITY COMMISSION

THIS PLAT OF "REPLAT B, TIERRA DE SUEÑOS, UNIT 3, ALAMOGORDO, OTERO COUNTY, NEW MEXICO, WAS ON THIS 24<sup>th</sup> DAY OF October, 2000, SUBMITTED TO THE CITY COMMISSION OF THE CITY OF ALAMOGORDO, NEW MEXICO, AND WAS APPROVED BY A MAJORITY OF THE MEMBERS.

Donald E. Powell MAYOR ATTEST Signe J. Gal CITY CLERK

ACCEPTANCE OF DRAINAGE EASEMENT

THE DEDICATION OF THE DRAINAGE EASEMENT SHOWN HEREON IS ACCEPTED BY THE CITY OF ALAMOGORDO THIS 24<sup>th</sup> DAY OF October, 2000

Donald E. Powell MAYOR ATTEST Signe J. Gal CITY CLERK

AFFIDAVIT

STATE OF NEW MEXICO )  
COUNTY OF OTERO )

THIS SUBDIVISION DOES LIE WITHIN THE PLANNING OR PLATTING JURISDICTION OF THE CITY OF ALAMOGORDO, NEW MEXICO.

Klad Zimmerle SURVEYOR

SUBSCRIBED AND SWORN TO BEFORE ME THIS 31 DAY OF October, 2000.



MY COMMISSION EXPIRES 3-10-03 Sue Ellen Cox, NOTARY PUBLIC

SURVEYOR CERTIFICATE

STATE OF NEW MEXICO )  
COUNTY OF OTERO )

I, Klad Zimmerle, A NEW MEXICO REGISTERED PROFESSIONAL SURVEYOR, CERTIFY THAT I CONDUCTED AND AM RESPONSIBLE FOR THIS SURVEY, THAT THIS SURVEY IS TRUE AND CORRECT TO THE BEST OF MY KNOWLEDGE AND BELIEF, AND THAT THIS SURVEY AND PLAT MEETS THE MINIMUM STANDARDS FOR SURVEYING IN NEW MEXICO.

Klad Zimmerle  
NEW MEXICO REGISTRATION NO. 8334

STATE OF NEW MEXICO )  
COUNTY OF OTERO )

RECORDED IN THE OFFICE OF THE COUNTY CLERK AND EX-OFFICIO RECORDER OF OTERO COUNTY, NEW MEXICO, AT 2:36 O'CLOCK, P.M., THIS 15 DAY OF November, 2000.

Mary D. Quintana COUNTY CLERK BY Signe Estrada  
RECEPTION NO. 11732 BOOK: 55 PAGES: 73-74

TERRA DE SUEÑOS UNIT 3  
BK. 55 PGS. 73-74