


KEMPNER ADDITION REPLAT A BLOCK 115

BK 56 PG 94

CERTIFICATE OF SURVEY REPLAT A, BLOCK 115 KEMPNER ADDITION ALAMOGORDO OTERO COUNTY, NEW MEXICO

115C

FLORIDA STREET SUBDIVISION
FILED: 4/23/56

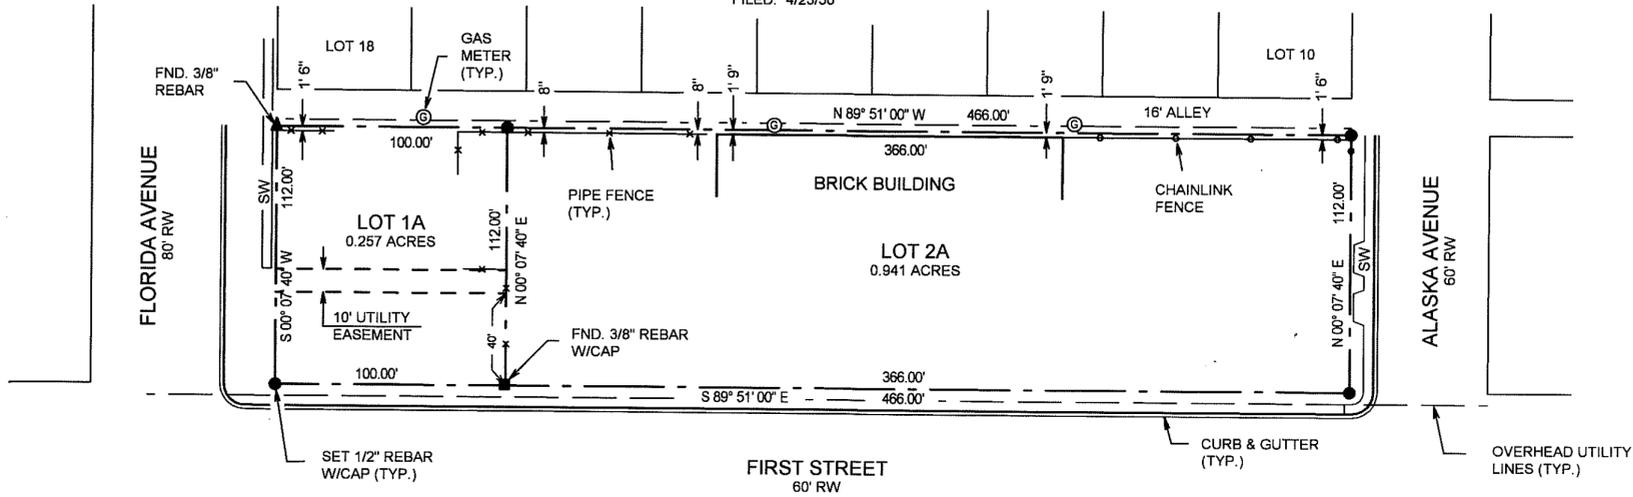

DEDICATION

STATE OF NEW MEXICO)
COUNTY OF OTERO)

KNOW ALL MEN BY THESE PRESENTS THAT THOMAS H. ALEXANDER, NORMA JEAN ALEXANDER, AND BARCLAY C. HENDERSON, JR. ARE THE OWNERS AND PROPRIETORS OF 4 TRACTS OF LAND COMPRISING THE SOUTH 1/2 OF LOT 3, BLOCK 115, KEMPNER ADDITION, ALAMOGORDO, OTERO COUNTY, NEW MEXICO, DESCRIBED BY METES AND BOUNDS AS FOLLOWS:

BEGINNING AT THE SOUTHWEST CORNER OF SAID LOT 3 AND GOING S89°51'00"E ALONG THE SOUTH LINE OF SAID LOT 3 A DISTANCE OF 466.00 FEET; THENCE N00°07'40"E A DISTANCE OF 112.00 FEET; THENCE N89°51'00"W A DISTANCE OF 466.00 FEET; THENCE S00°07'40"W A DISTANCE OF 112.00 FEET TO THE SAID PLACE OF BEGINNING, AND CONTAINING 1.198 ACRES, MORE OR LESS.

SAID OWNERS DO HEREBY CAUSE SAID TRACTS TO BE VACATED AND REPLATTED AS SHOWN HEREIN ON THIS PLAT.

IN WITNESS WHEREOF THE OWNERS HAVE SET THEIR HANDS AND SEAL ON THE 6 DAY OF

August, 2001.

Thomas H. Alexander
THOMAS H. ALEXANDER
Barclay C. Henderson, Jr.
BARCLAY C. HENDERSON, JR.

Norma Jean Alexander
NORMA JEAN ALEXANDER

ACKNOWLEDGEMENT

STATE OF NEW MEXICO)
COUNTY OF OTERO)

THE FOREGOING INSTRUMENT WAS ACKNOWLEDGED BEFORE ME ON THIS 6 DAY OF


August, 2001 BY THOMAS H. ALEXANDER, NORMA JEAN ALEXANDER, AND BARCLAY C. HENDERSON, JR.

WITNESS MY HAND AND SEAL ON THIS DAY AND YEAR LAST WRITTEN ABOVE.

MY COMMISSION EXPIRES 3-10-03 *Sue Ellen Cox*, NOTARY PUBLIC

CERTIFICATE

STATE OF NEW MEXICO)
COUNTY OF OTERO)

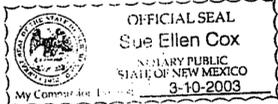

I, KLAUD ZIMMERLE, A NEW MEXICO REGISTERED PROFESSIONAL SURVEYOR CERTIFY THAT I CONDUCTED AND AM RESPONSIBLE FOR THIS SURVEY, THAT THIS SURVEY IS TRUE AND CORRECT TO THE BEST OF MY KNOWLEDGE AND BELIEF, AND THAT THIS SURVEY AND PLAT MEETS THE MINIMUM STANDARDS FOR SURVEYING IN NEW MEXICO.

NEW MEXICO REGISTRATION NO. 8334

STATE OF NEW MEXICO)
COUNTY OF OTERO)


RECORDED IN THIS OFFICE OF THE COUNTY CLERK AND EX-OFFICIO RECORDER OF OTERO COUNTY,

NEW MEXICO, AT 4:10 O'CLOCK, P. M., THIS 7th DAY OF August, 2001.


Mary D. Spitzer
COUNTY CLERK
BY: *Denise Relife*

RECEPTION NO. 7119 BOOK: 56 PAGES: 94

THIS PLAT PREPARED AND FILED PURSUANT TO SECTION 7.4, ORDINANCE 97-03, OTERO COUNTY SUBDIVISION REGULATIONS. THIS PLAT FILED WITH OTERO COUNTY CLERK AND WITH THE OTERO COUNTY ASSESSOR.

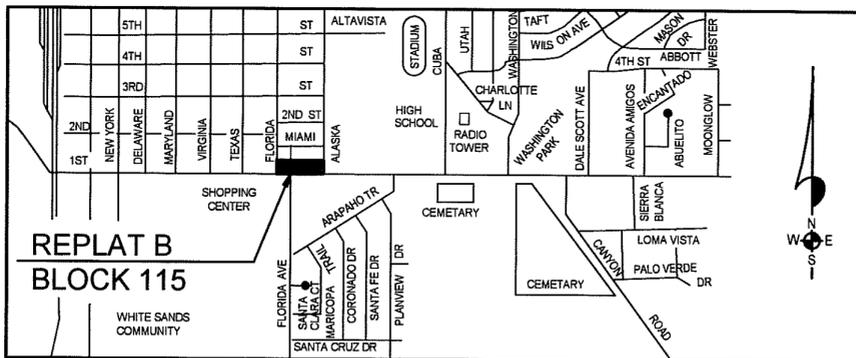

LOCATION MAP
NOT TO SCALE

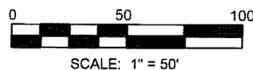

SCALE: 1" = 50'

BURKE & ASSOCIATES, P.C.

CONSULTING ENGINEERS

SURVEYORS

1909 CUBA AVENUE, SUITE 5
ALAMOGORDO, NEW MEXICO
505-437-7074 FAX 505-437-7075
01585

