
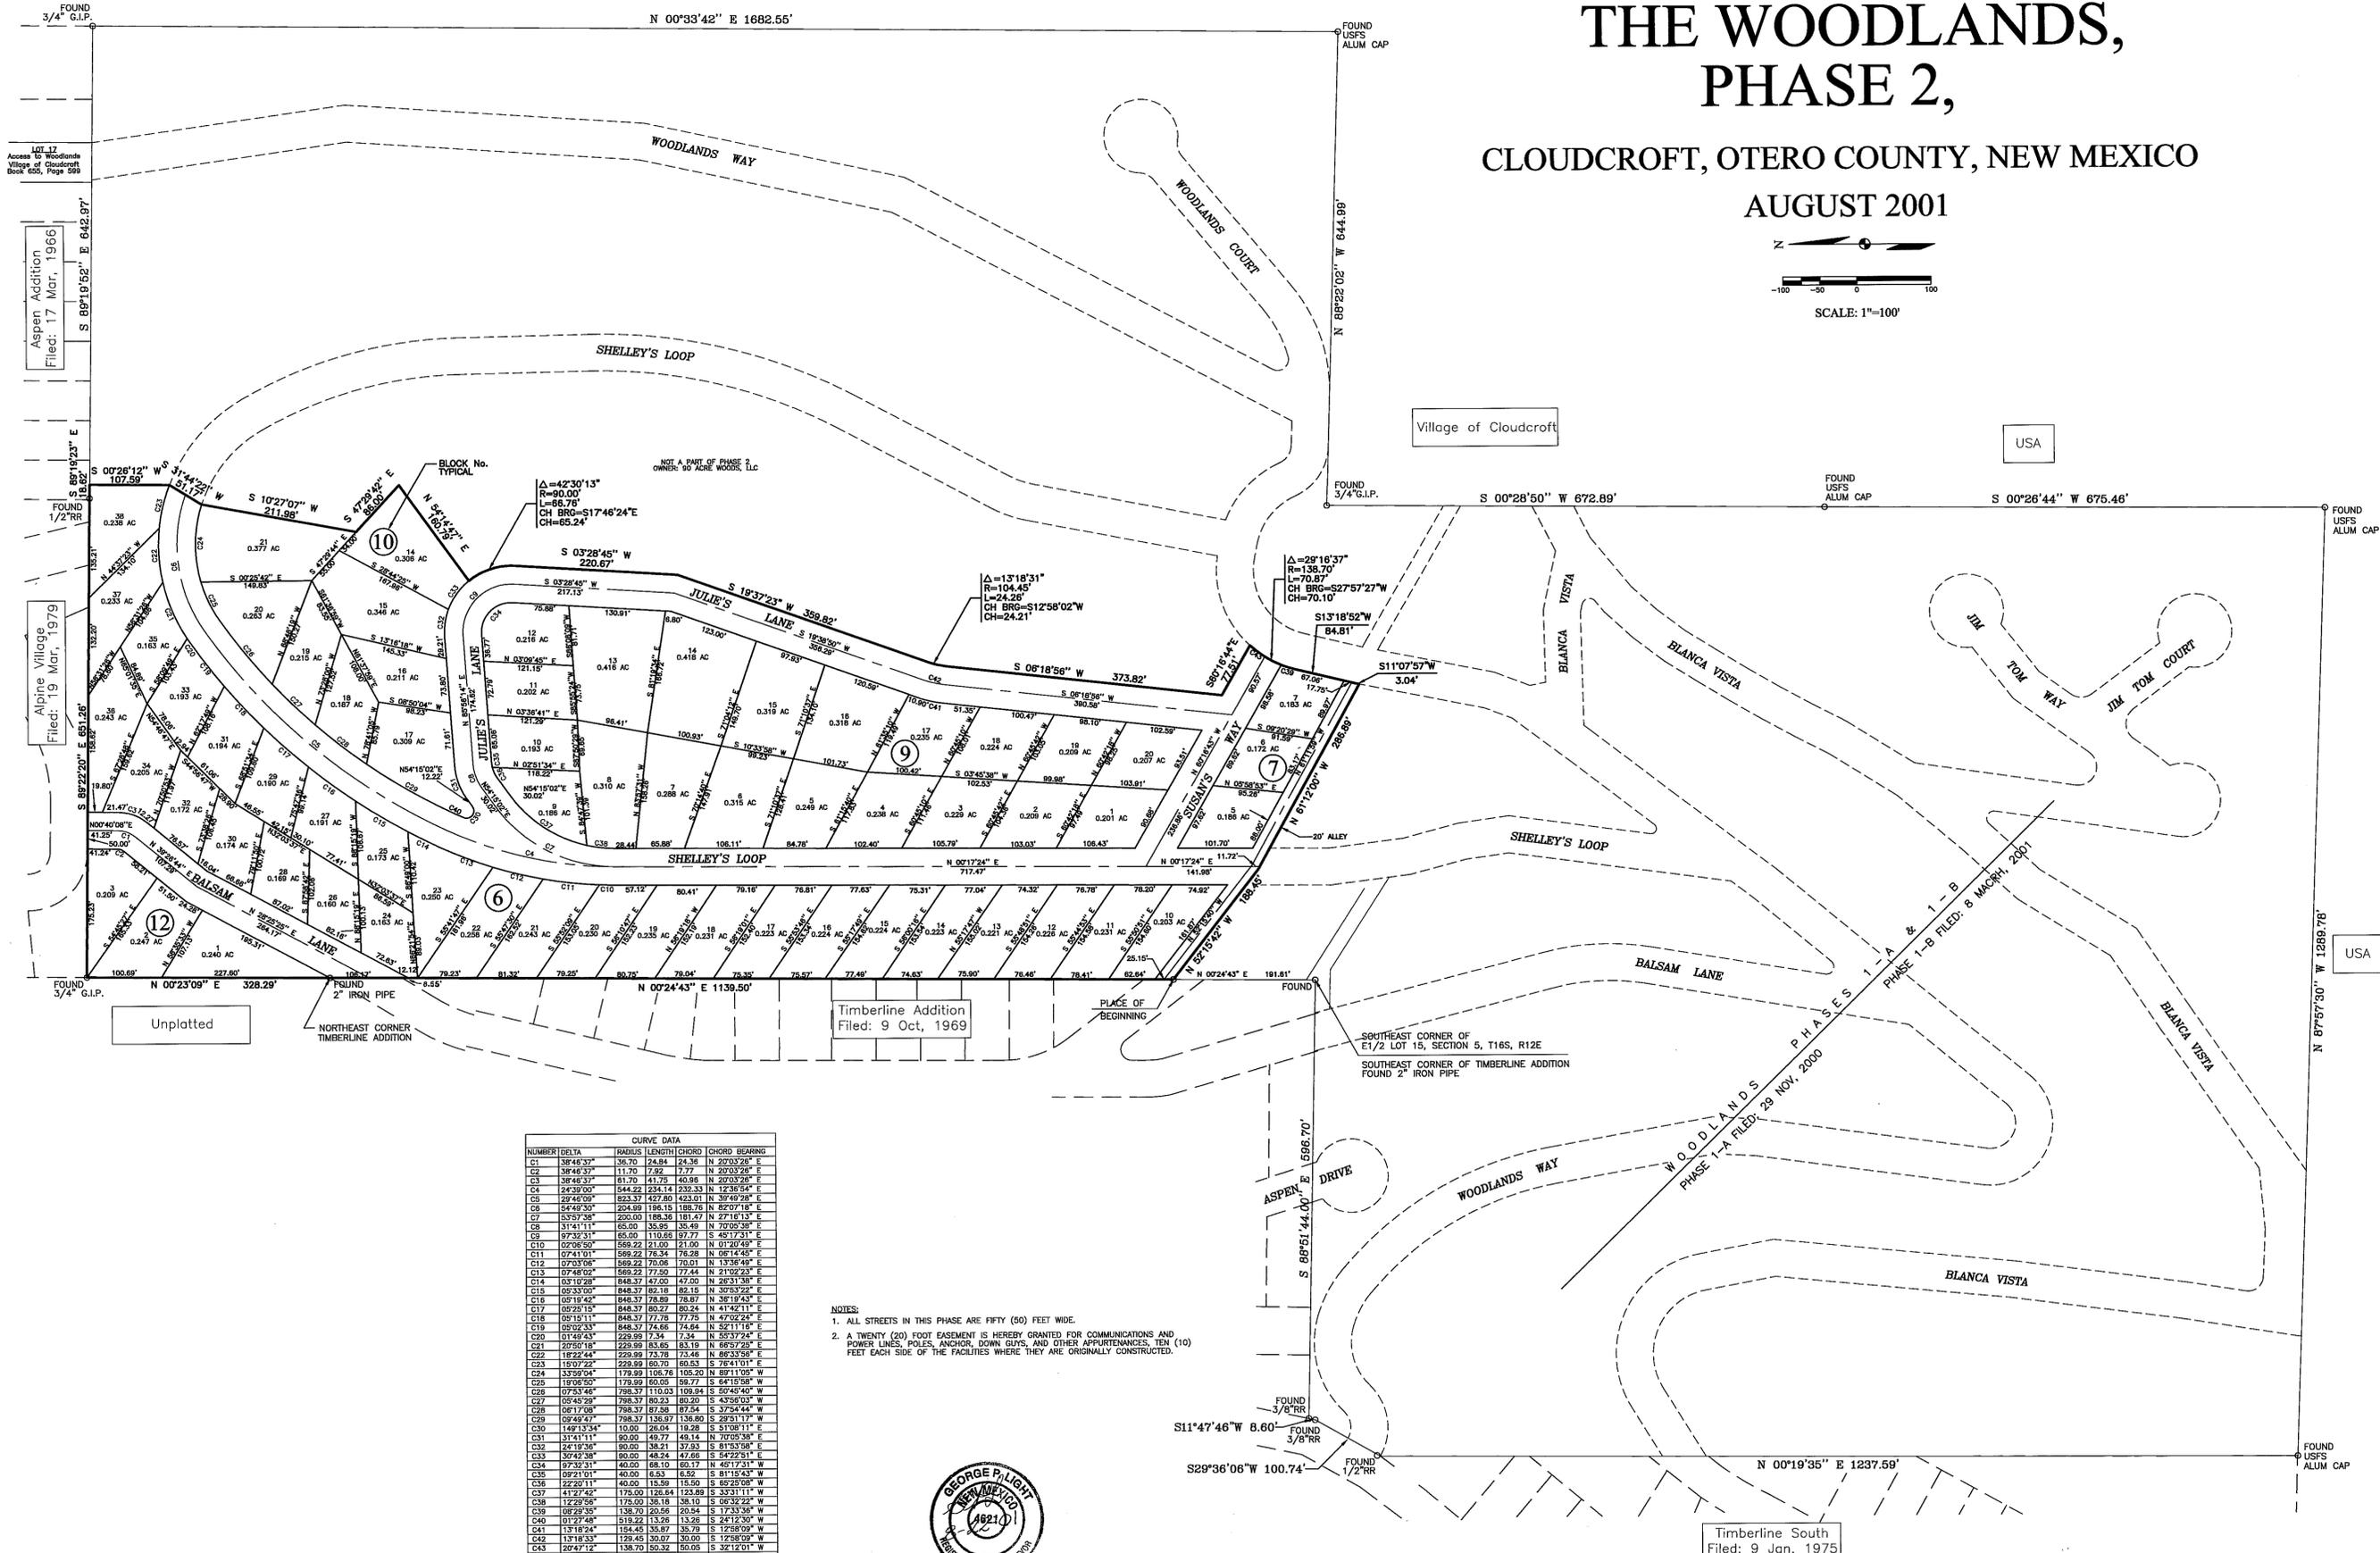


USA

FINAL PLAT OF THE WOODLANDS, PHASE 2,

CLOUDCROFT, OTERO COUNTY, NEW MEXICO

AUGUST 2001

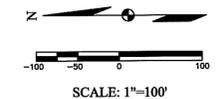

NUMBER	DELTA	RADIUS	LENGTH	CHORD	CHORD BEARING
C1	38°46'37"	136.70	24.84	24.38	N 20°03'26" E
C2	38°46'37"	111.70	7.92	7.77	N 20°03'26" E
C3	38°46'37"	61.70	41.75	40.86	N 20°03'26" E
C4	24°39'00"	844.22	234.14	232.33	N 12°36'54" E
C5	62°46'09"	623.37	427.80	423.01	N 36°59'10" E
C6	64°46'30"	204.89	186.15	188.78	N 82°07'18" E
C7	63°57'36"	200.00	188.36	181.47	N 27°16'13" E
C8	31°41'11"	65.00	35.35	35.49	N 20°03'26" E
C9	97°32'31"	65.00	110.88	97.77	S 45°17'31" E
C10	02°08'50"	589.22	21.00	21.00	N 01°20'46" E
C11	07°41'01"	589.22	76.34	76.28	N 06°14'40" E
C12	07°03'06"	589.22	70.06	70.01	N 13°38'49" E
C13	07°48'02"	589.22	77.50	77.44	N 21°32'23" E
C14	03°12'28"	948.37	47.00	47.00	N 26°51'40" E
C15	05°33'00"	848.37	82.18	82.15	N 30°53'22" E
C16	05°18'48"	848.37	78.89	78.87	N 36°18'40" E
C17	05°25'15"	848.37	80.27	80.24	N 41°42'11" E
C18	05°19'11"	848.37	77.78	77.75	N 47°02'24" E
C19	05°23'31"	848.37	74.86	74.84	N 52°11'10" E
C20	01°49'43"	229.89	7.34	7.34	N 55°37'24" E
C21	20°50'18"	229.89	85.85	85.19	N 68°57'25" E
C22	18°24'44"	229.89	73.78	73.48	N 80°33'50" E
C23	15°07'22"	229.89	60.70	60.53	S 78°41'01" E
C24	13°29'04"	179.89	106.76	105.20	N 89°11'06" W
C25	11°05'50"	179.89	100.05	99.77	S 84°15'06" W
C26	07°53'46"	788.37	110.03	109.84	S 60°48'40" W
C27	05°43'28"	788.37	80.23	80.20	S 43°56'00" W
C28	06°17'00"	788.37	87.88	87.64	S 37°44'44" W
C29	09°49'47"	788.37	136.87	136.80	S 28°31'17" W
C30	14°13'54"	10.00	26.84	18.28	S 51°38'11" E
C31	21°11'11"	80.00	49.77	49.14	N 70°03'38" E
C32	24°19'36"	80.00	38.21	37.95	S 81°53'58" E
C33	30°43'38"	80.00	48.24	47.66	S 84°29'21" E
C34	37°32'31"	40.00	68.10	60.17	N 45°17'31" W
C35	09°21'01"	40.00	6.53	6.52	S 81°15'43" W
C36	22°20'11"	40.00	15.59	15.50	S 62°32'50" W
C37	41°27'42"	179.00	126.64	123.88	S 33°31'11" W
C38	12°29'56"	179.00	38.18	38.10	S 06°32'22" W
C39	06°29'56"	138.70	20.59	20.54	S 04°32'22" W
C40	01°27'48"	519.22	13.26	13.26	S 24°12'30" W
C41	13°18'24"	184.45	35.87	35.79	S 12°58'00" W
C42	13°18'24"	129.45	30.07	30.00	S 12°58'00" W
C43	20°47'12"	138.70	50.32	50.05	S 32°12'01" W

- NOTES:
1. ALL STREETS IN THIS PHASE ARE FIFTY (50) FEET WIDE.
 2. A TWENTY (20) FOOT EASEMENT IS HEREBY GRANTED FOR COMMUNICATIONS AND POWER LINES, POLES, ANCHOR, DOWN GUYS, AND OTHER APPURTENANCES TEN (10) FEET EACH SIDE OF THE FACILITIES WHERE THEY ARE ORIGINALLY CONSTRUCTED.



WOODLANDS PHASE 2,
BK 57 PG 10 - 13
PG 2 OF 2