
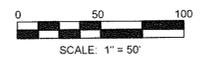
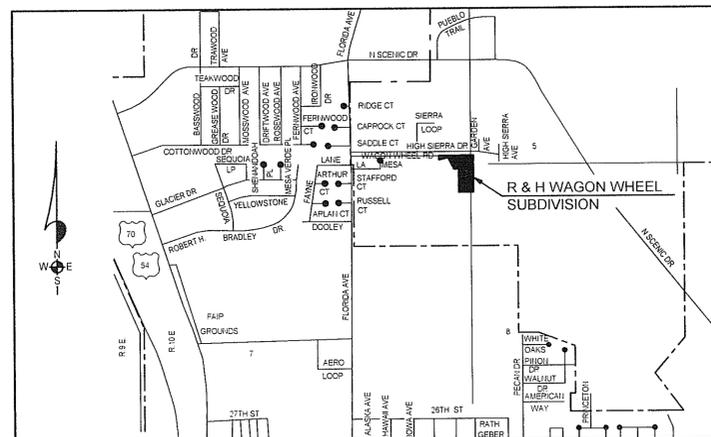


R & H WAGON WHEEL SUBDIVISION

OTERO COUNTY, NEW MEXICO

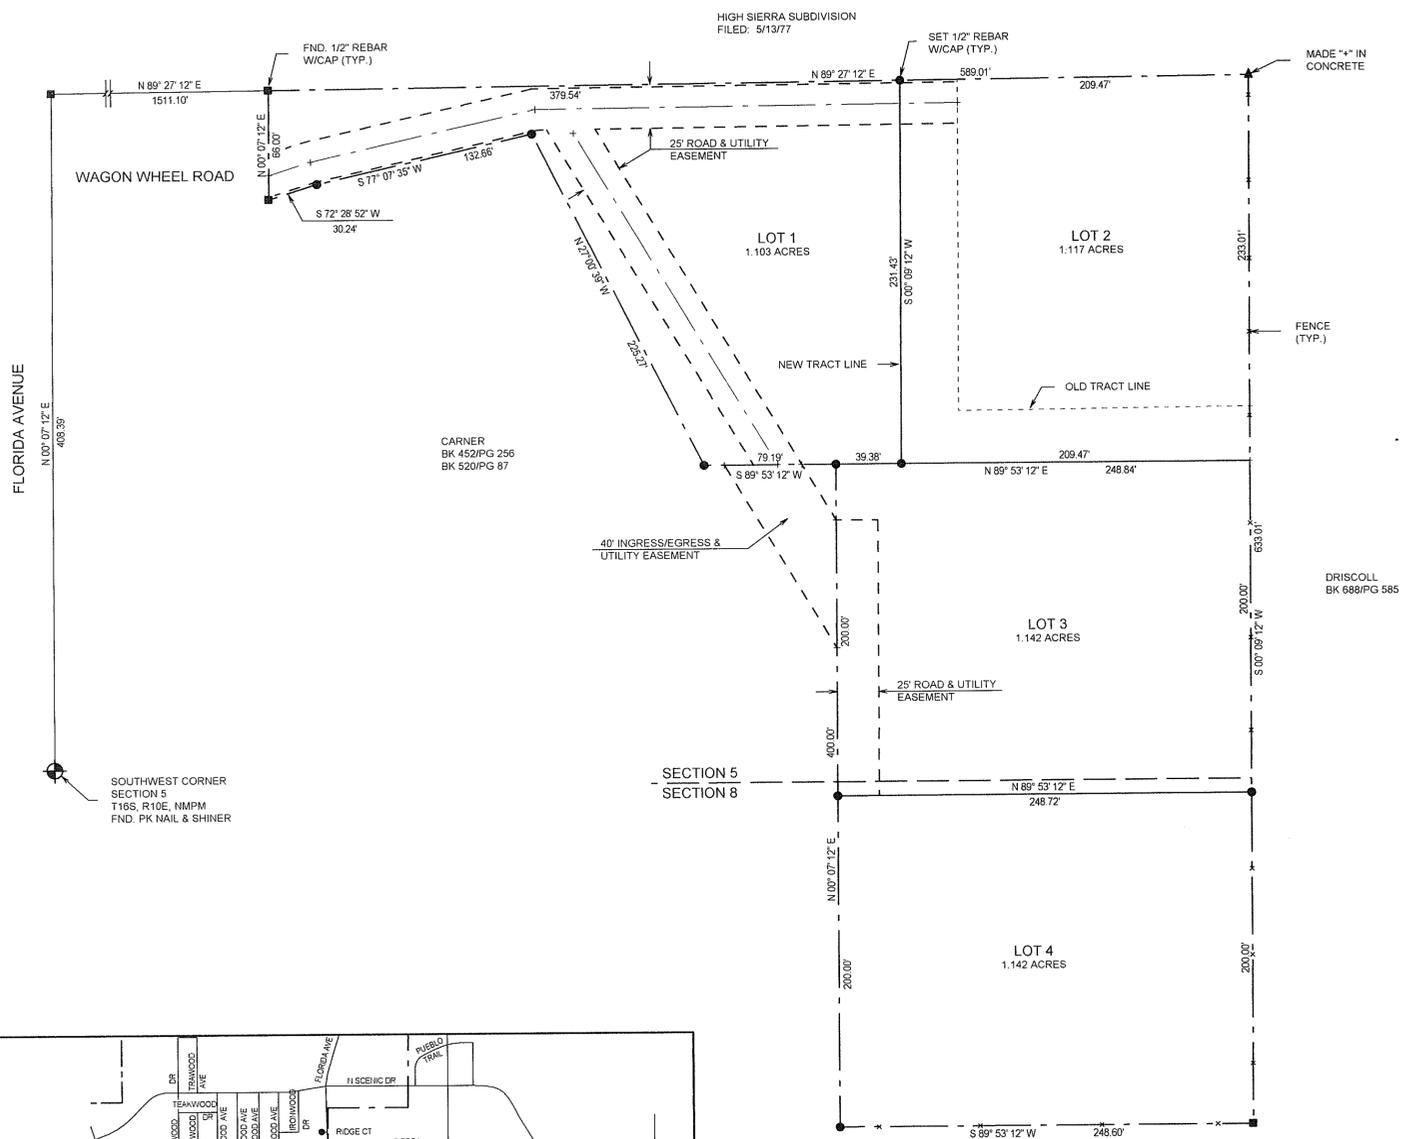

NOTE:
BOOK AND PAGE NUMBERS REFERRED TO
ARE OF THE RECORDS OF OTERO COUNTY,
NEW MEXICO, OBTAINED FROM THE FILES
OF THE OTERO COUNTY ASSESSOR'S OFFICE.

BURKE & ASSOCIATES, P.C.

CONSULTING ENGINEERS
SURVEYORS
1909 CUBA AVENUE, SUITE 5
ALAMOGORDO, NEW MEXICO
505-437-7074 FAX 505-437-7075
01687

DEDICATION

STATE OF NEW MEXICO)
COUNTY OF OTERO)

KNOW ALL MEN BY THESE PRESENTS THAT ANTHONY E. ROGERS AND JUDY A. ROGERS ARE THE OWNERS AND PROPRIETORS OF 2 TRACTS OF LAND IN THE S1/2 SW1/4 OF SECTION 5 AND IN THE N1/2 NW1/4 OF SECTION 8, T16S, R10E, N11PM, OTERO COUNTY, NEW MEXICO, DESCRIBED BY METES AND BOUNDS AS FOLLOWS:

STARTING AT THE SOUTHWEST CORNER OF SAID SECTION 5 AND GOING N00°07'12"E ALONG THE WEST LINE OF SAID SECTION 5 A DISTANCE OF 408.39 FEET; THENCE N89°27'12"E A DISTANCE OF 1511.10 FEET TO THE PLACE OF BEGINNING OF THE TRACT OF LAND HEREIN DESCRIBED; THENCE CONTINUING N89°27'12"E A DISTANCE OF 589.01 FEET; THENCE S00°09'12"W A DISTANCE OF 633.01 FEET; THENCE S89°53'12"W A DISTANCE OF 248.60 FEET; THENCE N00°07'12"E A DISTANCE OF 400.00 FEET; THENCE S89°53'12"W A DISTANCE OF 79.19 FEET; THENCE N27°00'39"W A DISTANCE OF 225.27 FEET; THENCE S77°07'35"W A DISTANCE OF 132.66 FEET; THENCE S72°29'52"W A DISTANCE OF 30.24 FEET; THENCE N00°07'12"E A DISTANCE OF 66.00 FEET TO THE SAID PLACE OF BEGINNING, AND CONTAINING 4.504 ACRES, MORE OR LESS.

SAID OWNERS DO HEREBY CAUSE SAID TRACTS TO BE SUBDIVIDED, AS SHOWN HEREIN, ON THIS PLAT AND DO HEREBY CAUSE A REDEDICATION OF ALL STREETS, ALLEYS AND EASEMENTS WITHIN AND ADJACENT TO THE DESCRIBED SUBDIVISION IN ALL RESPECTS, AS SHOWN HEREON.

IN WITNESS WHEREOF THE OWNERS HAVE SET THEIR HANDS AND SEAL ON THE 15 DAY OF

November, 2001.
Anthony E. Rogers ANTHONY E. ROGERS
Judy A. Rogers JUDY A. ROGERS

ACKNOWLEDGEMENT

STATE OF NEW MEXICO)
COUNTY OF OTERO)

THE FOREGOING INSTRUMENT WAS ACKNOWLEDGED BEFORE ME ON THIS 15 DAY OF

November, 2001 BY ANTHONY E. ROGERS AND JUDY A. ROGERS

WITNESS MY HAND AND SEAL ON THIS DAY AND YEAR LAST WRITTEN ABOVE.

MY COMMISSION EXPIRES 3-10-03 *Sue Ellen Cox* NOTARY PUBLIC

CLAIM OF EXEMPTION TO THE OTERO COUNTY SUBDIVISION ORDINANCE GRANTED ON THIS 26 DAY OF

November, 2001.

Don Parker OTERO COUNTY PLANNING COORDINATOR

ACCEPTANCE OF THE CITY OF ALAMOGORDO

THIS SUMMARY PLAT OF "R & H WAGON WHEEL SUBDIVISION", OTERO COUNTY, NEW MEXICO IS ON THIS 19 DAY OF

December, 2001, SUBMITTED AND APPROVED

Paula CITY MANAGER

ATTEST: *Angie Ral* CITY CLERK

I, KLAD ZIMMERLE, A NEW MEXICO REGISTERED PROFESSIONAL SURVEYOR CERTIFY THAT I CONDUCTED AND AM RESPONSIBLE FOR THIS SURVEY, THAT THIS SURVEY IS TRUE AND CORRECT TO THE BEST OF MY KNOWLEDGE AND BELIEF, AND THAT THIS SURVEY AND PLAT MEETS THE MINIMUM STANDARDS FOR SURVEYING IN NEW MEXICO.

Klad Zimmerle
NEW MEXICO REGISTRATION NO. 8334

STATE OF NEW MEXICO)
COUNTY OF OTERO)

RECORDED IN THE OFFICE OF THE COUNTY CLERK AND EX-OFFICIO RECORDER OF OTERO COUNTY,

NEW MEXICO, AT 1:15 O'CLOCK, P. M., THIS 20th DAY OF December, 2001.

Mary D. Quintana COUNTY CLERK BY *Robyn Silva*

RECEPTION NO. 12966 BOOK: 57 PAGES: 52-53