



BRIDAL FALLS ESTATES REPLAT A BLOCK 1

CERTIFICATE OF SURVEY  
REPLAT A, BLOCK 1  
BRIDAL FALLS ESTATES  
OTERO COUNTY, NEW MEXICO

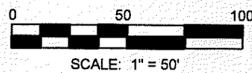

SPIRIT MOUNTAIN CORPORATION  
BK 887/PG 249-250

NOTE:  
APPROXIMATE FLOW LINE OF TULAROSA CREEK AS SURVEYED BY  
J.E. BALLEW, JR. IN 1989 AND PLATTED AS THE NORTH BOUNDARY  
LINE OF BRIDAL FALLS ESTATES, OTERO COUNTY, NEW MEXICO,  
AND RECORDED FEBRUARY 5, 1991 IN BOOK 41/PAGE 65-66.

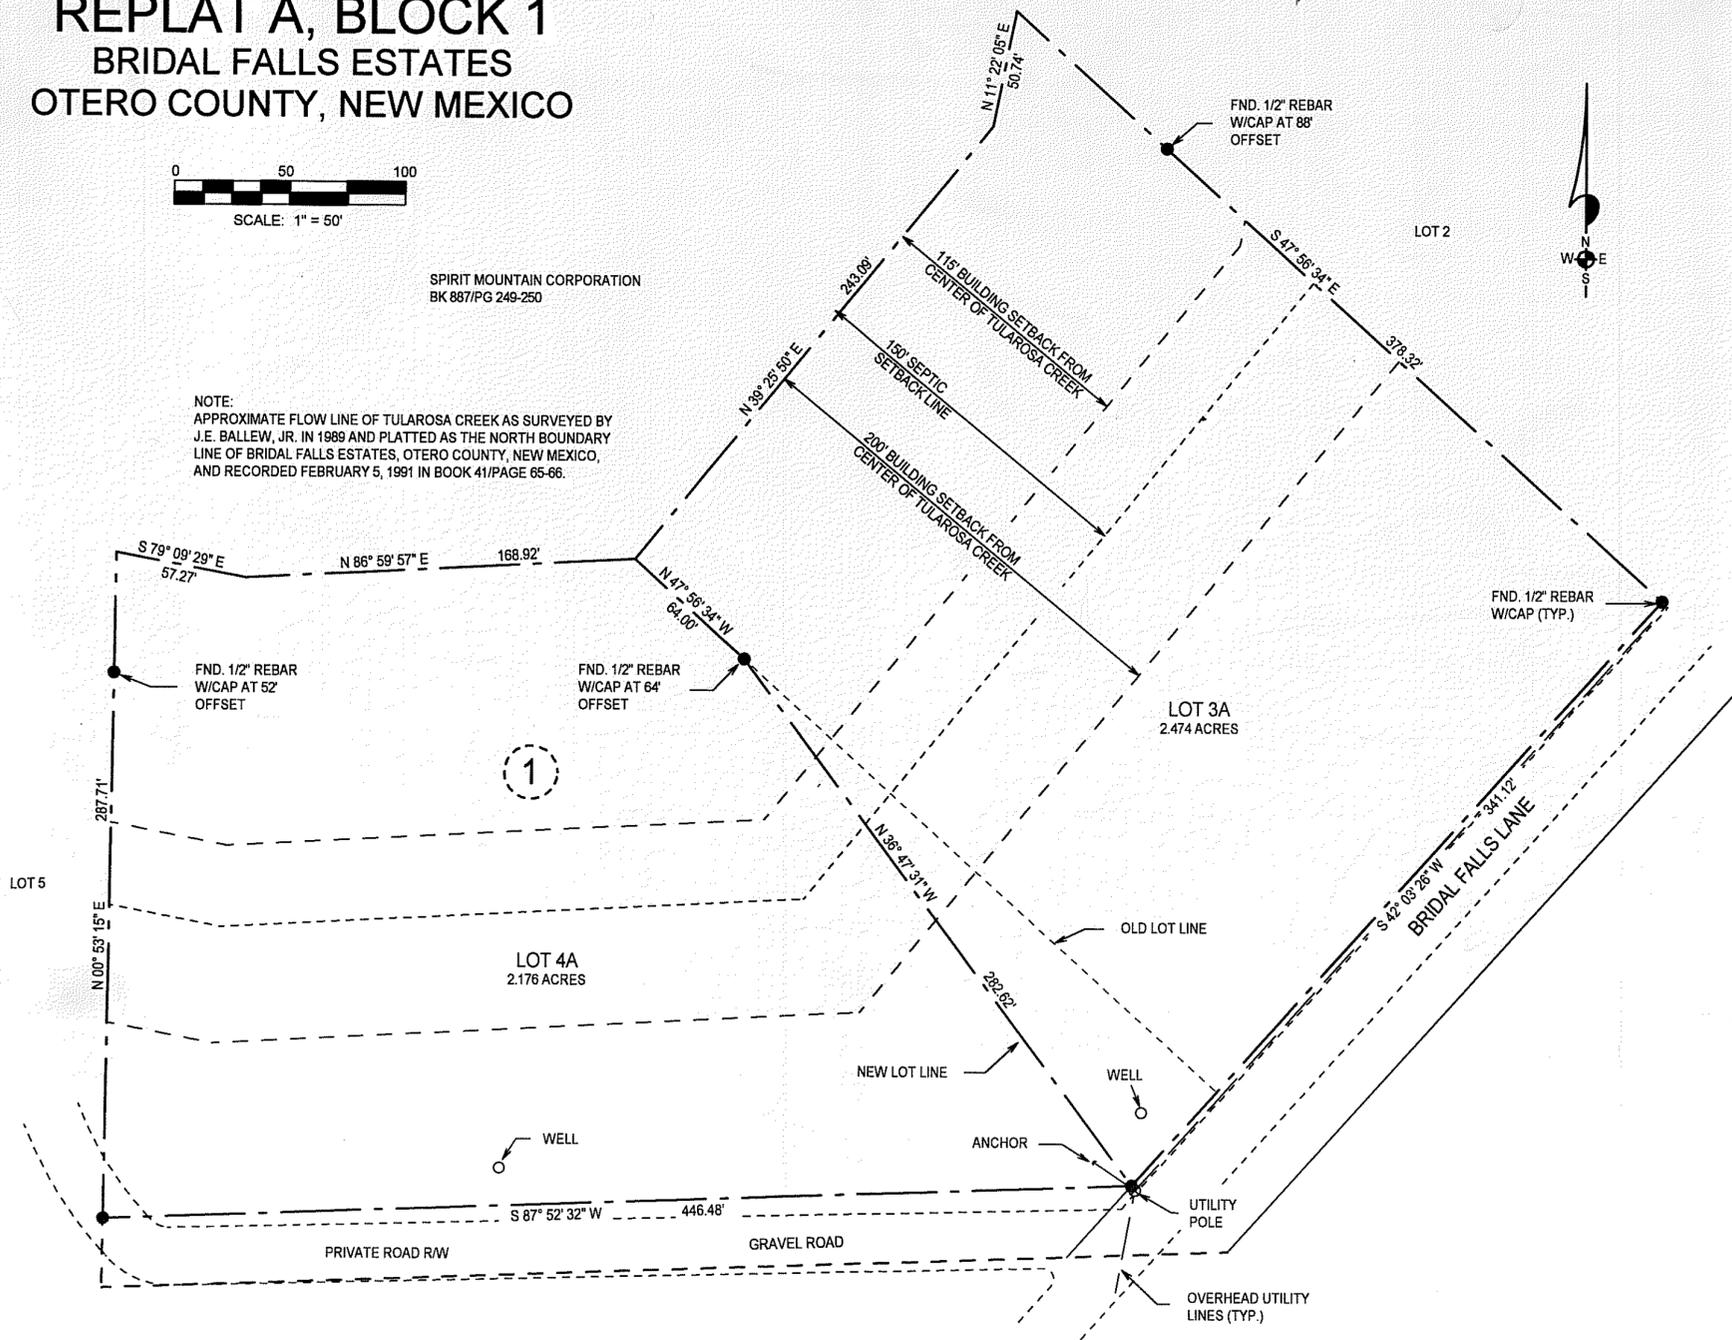

DEDICATION

STATE OF NEW MEXICO )  
                                  )SS  
COUNTY OF OTERO )

KNOW ALL MEN BY THESE PRESENTS THAT SCOTT ROSER, ROBERTA ROSER, AND BRIDAL FALLS, INC., A TEXAS CORPORATION, ARE THE OWNERS AND PROPRIETORS OF LOTS 3 AND 4, BLOCK 1, BRIDAL FALLS ESTATES, OTERO COUNTY, NEW MEXICO.

SAID OWNERS DO HEREBY CAUSE SAID LOTS TO BE VACATED AND REPLATTED AS SHOWN HEREIN ON THIS PLAT.

IN WITNESS WHEREOF THE OWNERS HAVE SET THEIR HANDS AND SEAL ON THE \_\_\_\_\_ DAY OF \_\_\_\_\_ 2002.

Scott Roser  
SCOTT ROSER

Roberta Roser  
ROBERTA ROSER

BRIDAL FALLS, INC. BY Carman Navar Cadenehead  
CARMAN NAVAR CADENEHEAD, PRESIDENT

ACKNOWLEDGEMENT

STATE OF NEW MEXICO )  
                                  )SS  
COUNTY OF LINCOLN )

THE FOREGOING INSTRUMENT WAS ACKNOWLEDGED BEFORE ME THIS 29 DAY OF January, 2002, BY SCOTT ROSER AND ROBERTA ROSER.

WITNESS MY HAND AND SEAL ON THIS DAY AND YEAR LAST WRITTEN ABOVE

Lisa D. Wilt NOTARY PUBLIC MY COMMISSION EXPIRES July 19, 2002

CORPORATE ACKNOWLEDGEMENT

STATE OF TEXAS )  
                                  )SS  
COUNTY OF EL PASO )

ON THIS 5th DAY OF February, 2002, BEFORE ME PERSONALLY APPEARED CARMAN NAVAR CADENEHEAD, PRESIDENT, BRIDAL FALLS, INC., A TEXAS CORPORATION, ON BEHALF OF SAID CORPORATION, KNOWN TO ME TO BE THE PERSON WHO EXECUTED THE FOREGOING INSTRUMENT, AND SHE ACKNOWLEDGED THAT SHE EXECUTED SAID INSTRUMENT AS HER FREE ACT AND DEED.

WITNESS MY HAND AND SEAL ON THIS DAY AND YEAR LAST WRITTEN ABOVE.

NOTARY PUBLIC Adelita Dot MY COMMISSION EXPIRES 1/15/2003

CLAIM OF EXEMPTION TO THE OTERO COUNTY SUBDIVISION ORDINANCE GRANTED ON THIS 11 DAY OF February, 2002.

Doree Peralta OTERO COUNTY PLANNING COORDINATOR

CERTIFICATE

STATE OF NEW MEXICO )  
                                  )SS  
COUNTY OF OTERO )

I, KLAD ZIMMERLE, A NEW MEXICO REGISTERED PROFESSIONAL SURVEYOR CERTIFY THAT I CONDUCTED AND AM RESPONSIBLE FOR THIS SURVEY, THAT THIS SURVEY IS TRUE AND CORRECT TO THE BEST OF MY KNOWLEDGE AND BELIEF, AND THAT THIS SURVEY AND PLAT MEETS THE MINIMUM STANDARDS FOR SURVEYING IN NEW MEXICO.

Klad Zimmerle  
NEW MEXICO REGISTRATION NO. 8334


STATE OF NEW MEXICO )  
                                  )SS  
COUNTY OF OTERO )

RECORDED IN THIS OFFICE OF THE COUNTY CLERK AND EX-OFFICIO RECORDER OF OTERO COUNTY, NEW MEXICO, AT 4:48 O'CLOCK, P. M., THIS 13 DAY OF February, 2002.

Mary D. Quintana COUNTY CLERK

BY Chris Jerski  
RECEPTION NO 1632 BOOK: 57 PAGES: 67

THIS PLAT PREPARED AND FILED PURSUANT TO SECTION 7.4, ORDINANCE 97-03, OTERO COUNTY SUBDIVISION REGULATIONS. THIS PLAT FILED WITH OTERO COUNTY CLERK AND WITH THE OTERO COUNTY ASSESSOR.

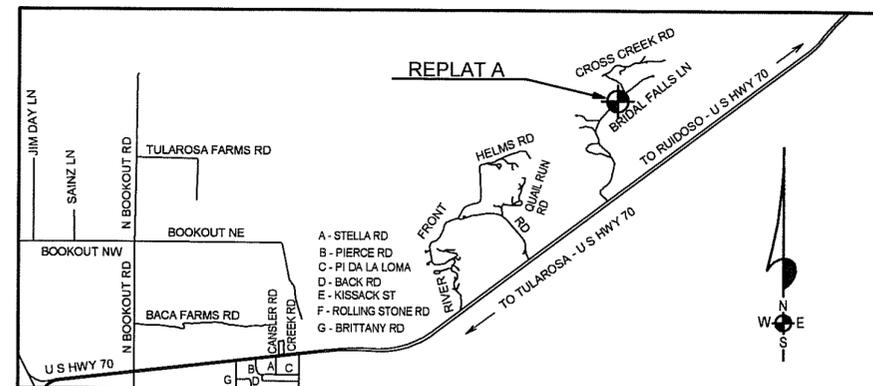

NOTE:  
BOOK AND PAGE NUMBERS REFERRED TO  
ARE OF THE RECORDS OF OTERO COUNTY,  
NEW MEXICO, OBTAINED FROM THE FILES  
OF THE OTERO COUNTY ASSESSOR'S OFFICE.

**BURKE & ASSOCIATES, P.C.**  
CONSULTING ENGINEERS  
SURVEYORS  
1909 CUBA AVENUE, SUITE 5  
ALAMOGORDO, NEW MEXICO  
505-437-7074 FAX 505-437-7075  
02035