



# BRYANT AND BYNUM SUBDIVISION

## LA LUZ

### OTERO COUNTY, NEW MEXICO

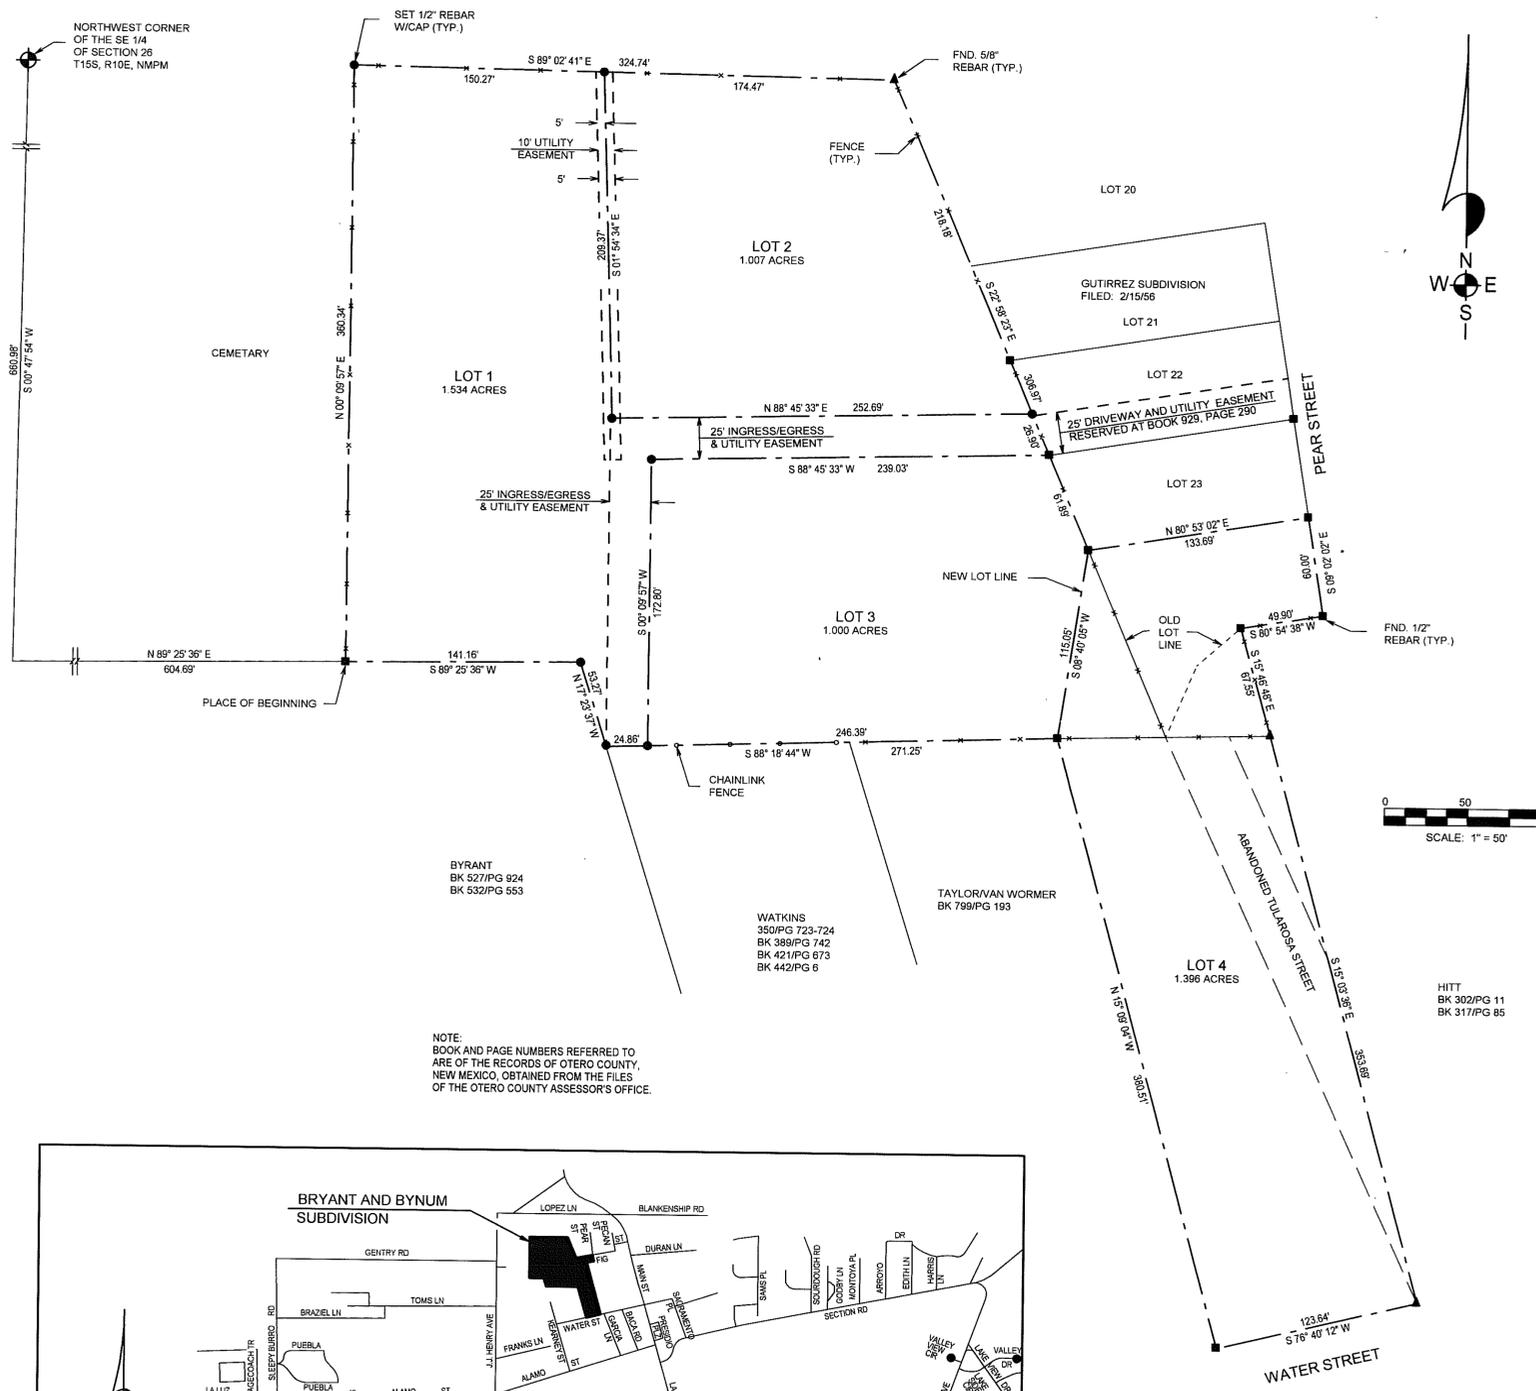

NOTE:  
 BOOK AND PAGE NUMBERS REFERRED TO  
 ARE OF THE RECORDS OF OTERO COUNTY,  
 NEW MEXICO, OBTAINED FROM THE FILES  
 OF THE OTERO COUNTY ASSESSOR'S OFFICE.

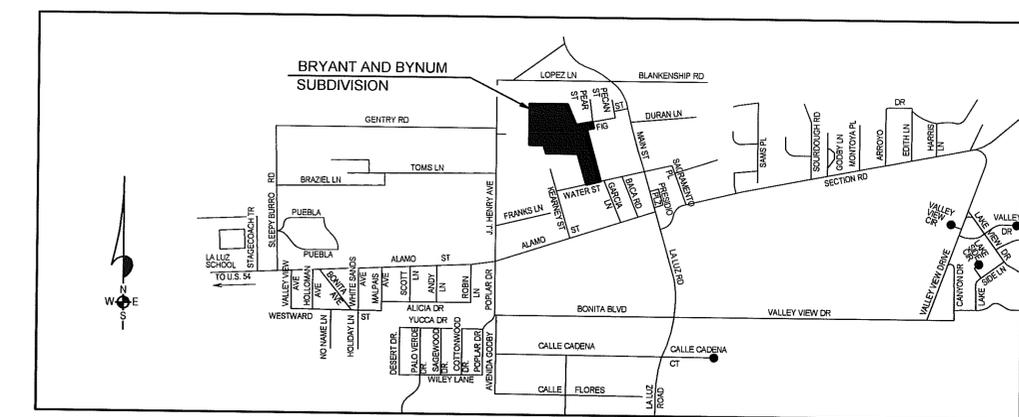

**BURKE & ASSOCIATES, P.C.**  
 CONSULTING ENGINEERS  
 SURVEYORS  
 1909 CUBA AVENUE, SUITE 5  
 ALAMOGORDO, NEW MEXICO  
 505-437-7074 FAX 505-437-7075  
 02022

DEDICATION  
 STATE OF NEW MEXICO )  
 COUNTY OF OTERO )

KNOW ALL MEN BY THESE PRESENTS THAT JOE D. BRYANT, JULIA A. BRYANT, HOLLIS BYNUM, LINDA BYNUM, SUE WATKINS, JOHN BIRD AND HOLLY BIRD ARE THE OWNERS AND PROPRIETORS OF 3 TRACTS OF LAND IN LOTS 26 AND 54, LA LUZ, OTERO COUNTY, NEW MEXICO AND LOT 24, GUTIERREZ SUBDIVISION, OTERO COUNTY, NEW MEXICO, ALL DESCRIBED BY METES AND BOUNDS AS FOLLOWS:

STARTING AT THE NORTHWEST CORNER OF THE SE 1/4 OF SECTION 26, T15S, R10E, NMPM, AND GOING S00°47'54"W ALONG THE WEST LINE OF SAID SE 1/4 A DISTANCE OF 660.98 FEET; THENCE N89°25'36"E A DISTANCE OF 604.69 FEET TO THE PLACE OF BEGINNING OF THE TRACT S22°58'23"E A DISTANCE OF 306.97 FEET; THENCE N80°53'02"E A DISTANCE OF 133.69 FEET; THENCE S08°02'02"E A DISTANCE OF 80.00 FEET; THENCE S80°54'38"W A DISTANCE OF 49.90 FEET; THENCE S15°46'48"E A DISTANCE OF 67.55 FEET; THENCE S15°03'38"E A DISTANCE OF 353.69 FEET; THENCE S76°40'12"W A DISTANCE OF 123.64 FEET; THENCE N15°09'04"W A DISTANCE OF 380.51 FEET; THENCE S88°18'44"W A DISTANCE OF 271.25 FEET; THENCE N17°23'37"W A DISTANCE OF 53.27 FEET; THENCE S89°25'36"W A DISTANCE OF 141.16 FEET TO THE SAID PLACE OF BEGINNING, AND CONTAINING 4.997 ACRES, MORE OR LESS.

SAID OWNERS DO HEREBY CAUSE SAID TRACTS TO BE SUBDIVIDED, AS SHOWN HEREIN, ON THIS PLAT AND DO HEREBY CAUSE A REDEDICATION OF ALL STREETS, ALLEYS AND EASEMENTS WITHIN AND ADJACENT TO THE DESCRIBED SUBDIVISION IN ALL RESPECTS, AS SHOWN HEREON.

IN WITNESS WHEREOF THE OWNERS HAVE SET THEIR HANDS AND SEAL ON THE \_\_\_\_ DAY OF \_\_\_\_\_, 2002.


*Joe D. Bryant* JOE D. BRYANT  
*Julia A. Bryant* JULIA A. BRYANT  
*Hollis Bynum* HOLLIS BYNUM  
*Linda Bynum* LINDA BYNUM  
*John Bird* JOHN BIRD  
*Holly Bird* HOLLY BIRD  
*Sue Watkins* SUE WATKINS

ACKNOWLEDGEMENT  
 STATE OF NEW MEXICO )  
 COUNTY OF OTERO )

THE FOREGOING INSTRUMENT WAS ACKNOWLEDGED BEFORE ME ON THIS 1 DAY OF March, 2002 BY JOE D. BRYANT, JULIA A. BRYANT, HOLLIS BYNUM, LINDA BYNUM, SUE WATKINS, JOHN BIRD AND HOLLY BIRD

WITNESS MY HAND AND SEAL ON THIS DAY AND YEAR LAST WRITTEN ABOVE.

MY COMMISSION EXPIRES 3-10-03 *Sue Ellen Cox*, NOTARY PUBLIC

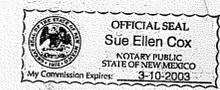

CLAIM OF EXEMPTION TO THE OTERO COUNTY SUBDIVISION ORDINANCE GRANTED ON THIS 6 DAY OF March, 2002.

*Dan Padell*, OTERO COUNTY PLANNING COORDINATOR

ACCEPTANCE OF THE CITY OF ALAMOGORDO

THIS SUMMARY PLAT OF "BRYANT AND BYNUM SUBDIVISION", LA LUZ, OTERO COUNTY, NEW MEXICO IS ON THIS 18 DAY OF April, 2002, SUBMITTED AND APPROVED.

*Paula Cruz*, CITY MANAGER  
*Angie Rol*, CITY CLERK

I, *Klad Zimmerle*, A NEW MEXICO REGISTERED PROFESSIONAL SURVEYOR CERTIFY THAT I CONDUCTED AND AM RESPONSIBLE FOR THIS SURVEY, THAT THIS SURVEY IS TRUE AND CORRECT TO THE BEST OF MY KNOWLEDGE AND BELIEF, AND THAT THIS SURVEY AND PLAT MEETS THE MINIMUM STANDARDS FOR SURVEYING IN NEW MEXICO.

*Klad Zimmerle*  
 NEW MEXICO REGISTRATION NO. 8334



STATE OF NEW MEXICO )  
 COUNTY OF OTERO )

RECORDED IN THE OFFICE OF THE COUNTY CLERK AND EX-OFFICIO RECORDER OF OTERO COUNTY, NEW MEXICO, AT 4:00 O'CLOCK, P.M., THIS 18 DAY OF April, 2002.

*Mary D. Quintana* COUNTY CLERK BY *Chris Zenski*

RECEPTION NO. 4055 BOOK: 57 PAGES: 96-97

SEC. 26, T15S, R10E, NMPM  
 BRYANT & BYNUM SUB.  
 BK 57 PAGE 96-97  
 LTRSUBD/BRYANT&BYNUM