

**CERTIFICATE OF SURVEY
 REPLAT A, ZENITH PARK
 CLOUDCROFT, OTERO COUNTY, NEW MEXICO**

DEDICATION
 STATE OF NEW MEXICO)
 COUNTY OF OTERO)


KNOW ALL MEN BY THESE PRESENTS THAT THE CLOUDCROFT MUNICIPAL SCHOOL BOARD OF EDUCATION IS THE OWNER AND PROPRIETOR OF 2-TRACTS OF LAND IN LOTS 5 & 6, SECTION 5, T16S, R12E, NMPM, CLOUDCROFT, OTERO COUNTY, NEW MEXICO, ALL DESCRIBED BY METES AND BOUNDS AS FOLLOWS:

STARTING AT THE NORTHWEST CORNER OF ZENITH PARK, CLOUDCROFT, OTERO COUNTY, NEW MEXICO, AND GOING S88°26'00"E ALONG THE NORTH LINE OF SAID ZENITH PARK A DISTANCE OF 130.00 FEET TO THE PLACE OF BEGINNING OF THE TRACT OF LAND HEREIN DESCRIBED; THENCE CONTINUING S88°26'00"E A DISTANCE OF 1591.43 FEET; THENCE S88°36'23"E A DISTANCE OF 70.15 FEET; THENCE S00°32'07"W A DISTANCE OF 202.66 FEET TO THE NORTH RIGHT-OF-WAY LINE OF U.S. HIGHWAY 82; THENCE S81°55'00"W ALONG SAID RIGHT-OF-WAY LINE A DISTANCE OF 285.48 FEET; THENCE ALONG SAID RIGHT-OF-WAY LINE ALONG THE ARC OF A CURVE TO THE RIGHT WHOSE CENTRAL ANGLE IS 09°55'00" AND WHOSE RADIUS IS 5669.58 FEET AN ARC DISTANCE OF 979.63 FEET; THENCE N88°11'00"W ALONG SAID RIGHT-OF-WAY LINE A DISTANCE OF 539.51 FEET; THENCE N01°42'49"E A DISTANCE OF 238.41 FEET; THENCE S88°26'00"E A DISTANCE OF 130.00 FEET; THENCE N01°42'49"E A DISTANCE OF 89.68 FEET TO THE SAID PLACE OF BEGINNING, AND CONTAINING 12.078 ACRES, MORE OR LESS.

SAID OWNER DOES HEREBY CAUSE SAID TRACTS TO BE VACATED AND REPLATTED AS SHOWN HEREIN ON THIS PLAT, AND DO HEREBY CAUSE A REDEDICATION OF ALL STREETS, ALLEYS AND EASEMENTS WITHIN AND ADJACENT TO THE DESCRIBED SUBDIVISION IN ALL RESPECTS.

IN WITNESS WHEREOF THE OWNER HAS SET HIS HAND AND SEAL ON THE 29 DAY OF May, 2002.

THE CLOUDCROFT MUNICIPAL SCHOOL BOARD OF EDUCATION
William F. Mershon
 WILLIAM F. MERSHON, PRESIDENT

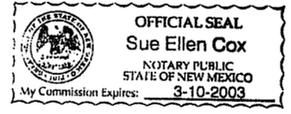



ACKNOWLEDGEMENT
 STATE OF NEW MEXICO)
 COUNTY OF OTERO)

THE FOREGOING INSTRUMENT WAS ACKNOWLEDGED BEFORE ME THIS 29 DAY OF

May, 2002, BY WILLIAM F. MERSHON, PRESIDENT OF THE CLOUDCROFT MUNICIPAL SCHOOL BOARD OF EDUCATION.

WITNESS MY HAND AND SEAL ON THIS DAY AND YEAR LAST WRITTEN ABOVE

MY COMMISSION EXPIRES 3-10-03 Sue Ellen Cox NOTARY PUBLIC

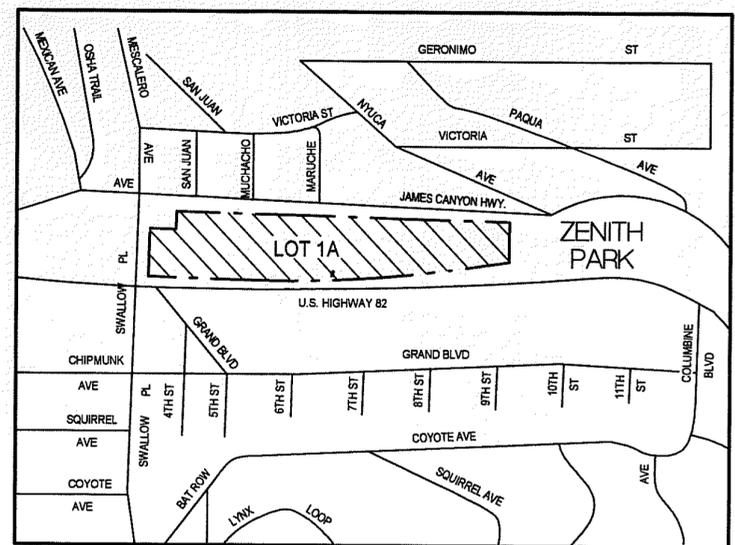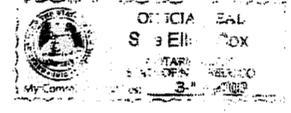

LOCATION MAP

CERTIFICATE
 STATE OF NEW MEXICO)
 COUNTY OF OTERO)

I, Klad Zimmerle, A NEW MEXICO REGISTERED PROFESSIONAL SURVEYOR CERTIFY THAT I CONDUCTED AND AM RESPONSIBLE FOR THIS SURVEY, THAT THIS SURVEY IS TRUE AND CORRECT TO THE BEST OF MY KNOWLEDGE AND BELIEF, AND THAT THIS SURVEY AND PLAT MEETS THE MINIMUM STANDARDS FOR SURVEYING IN NEW MEXICO.

Klad Zimmerle
 NEW MEXICO REGISTRATION NO. 8334



STATE OF NEW MEXICO)
 COUNTY OF OTERO)

RECORDED IN THIS OFFICE OF THE COUNTY CLERK AND EX-OFFICIO RECORDER OF OTERO COUNTY, NEW MEXICO, AT 3 O'CLOCK, P.M., THIS 29 DAY OF May, 2002.

Mary D. Quintana COUNTY CLERK

BY Chris Janski
 RECEPTION NO. 5501 BOOK: 58 PAGES: 8

THIS PLAT PREPARED AND FILED PURSUANT TO SECTION 7-2-1-F(2), ORDINANCE 287, CLOUDCROFT, NEW MEXICO, SUBDIVISION REGULATIONS. THIS PLAT FILED WITH OTERO COUNTY CLERK AND WITH THE OTERO COUNTY ASSESSOR.

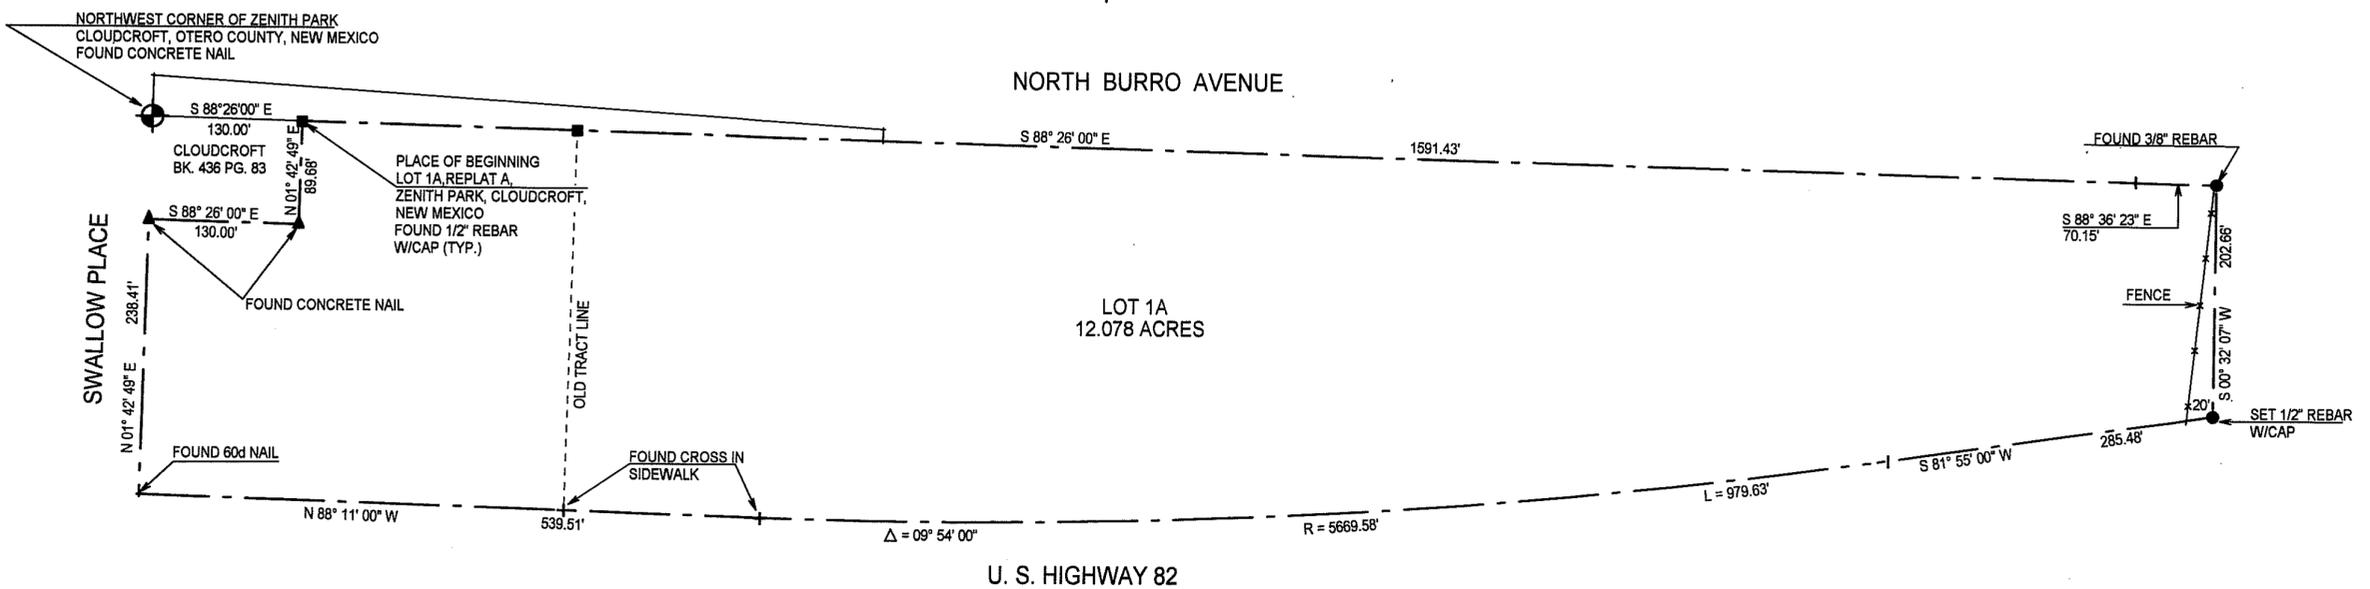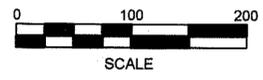

NOTE:
 BOOK AND PAGE NUMBERS REFERRED TO ARE OF THE RECORDS OF OTERO COUNTY, NEW MEXICO, OBTAINED FROM THE FILES OF THE OTERO COUNTY ASSESSOR'S OFFICE.

BURKE & ASSOCIATES, P.C.
 CONSULTING ENGINEERS
 SURVEYORS
 1909 CUBA AVENUE, SUITE 5
 ALAMOGORDO, NEW MEXICO
 505-437-7074 FAX 505-437-7075
 02226

KZSUBSIZENITHPARK RA

SEC. 5, T16S, R12E, NMPM