

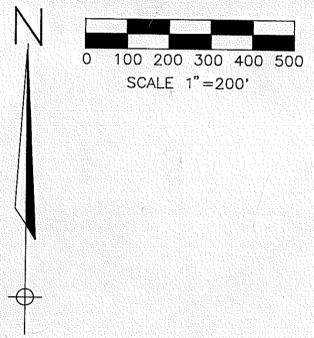


REPLAT "A" OF GRISAK SUBDIVISION, BEING A PORTION OF THE NW1/4 SE1/4, AND THE SW1/4 SE1/4, IN SECTION 30, T.17S., R.14E., N.M.P.M., OTERO COUNTY, NEW MEXICO.

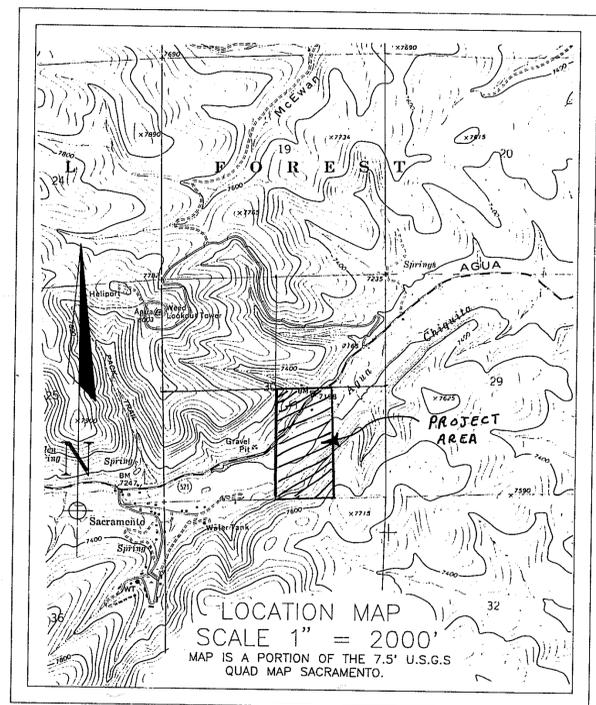

GRISAK REPLAT A
BK 58 PG 13-14

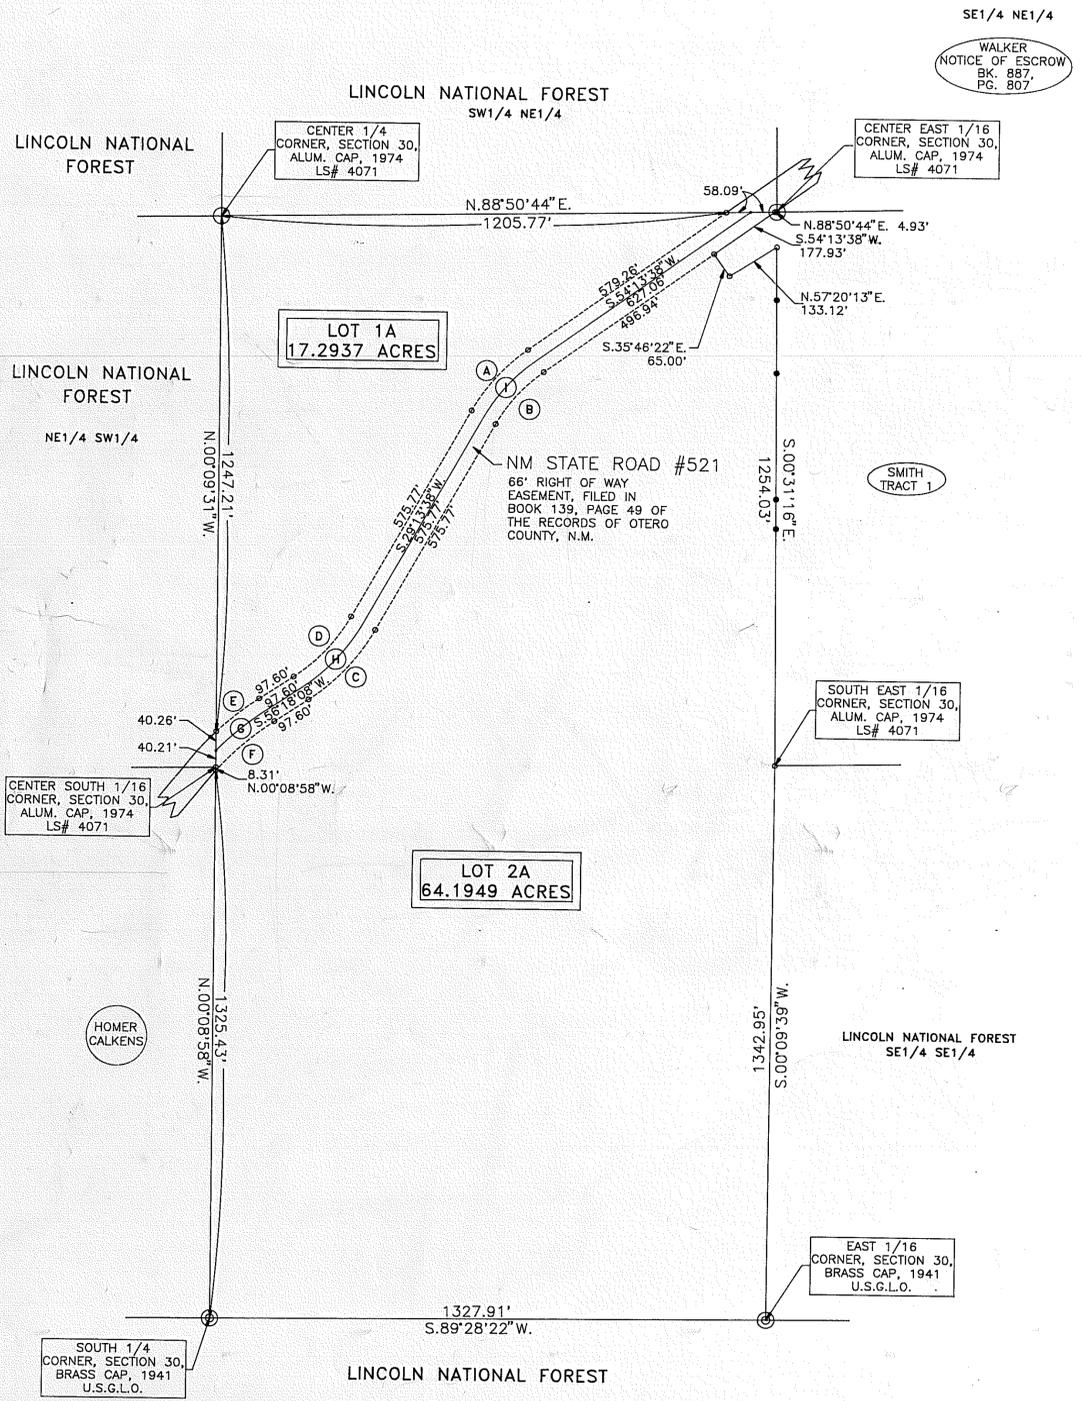

- NOTES:
- 1) SURVEY AND PLAT ARE BASED ON CORNERS FOUND IN PLACE.
 - 2) BEARINGS SHOWN ARE FROM ACTUAL FIELD MEASUREMENTS, BASIS OF BEARINGS ARE FROM U.S.F.S. RESURVEY.
 - 3) ● = SET POINT ON LINE
○ = SET P-S-K
 - 4) OTHER CORNERS AS NOTED ON PLAT. DEED USED IN SURVEY IS A WARRANTY DEED FILED IN BOOK 913, PAGE 361, JANUARY, 29TH, 1999, OTERO COUNTY RECORDS, INTO ROBERT R. JONES, TRUSTEE.
 - 5) ABSTRACT AND TITLE WORK WAS DONE ON THE PROPERTY BY ALAMOGORDO TITLE COMPANY, 11th AND NEW YORK AVENUE, ALAMOGORDO, NEW MEXICO, 88310.

CURVE DATA					
	ARC LENGTH	DELTA	RADIUS	CHORD BEARING	CHORD DISTANCE
A	200.39'	25°00'00"	459.26'	S.41°43'38"W.	198.80'
B	171.59'	25°00'00"	393.26'	S.41°43'38"W.	170.23'
C	233.19'	27°04'31"	493.46'	N.42°45'53"E.	231.02'
D	202.00'	27°04'31"	427.46'	N.42°45'53"E.	200.12'
E	130.04'	09°43'28"	766.20'	S.51°26'25"W.	129.89'
F	183.90'	15°02'52"	700.20'	S.48°46'43"W.	183.37'
G	156.16'	12°12'10"	733.20'	S.50°12'04"W.	155.86'
H	217.59'	27°04'31"	460.46'	N.42°45'53"E.	215.57'
I	185.99'	24°59'59"	426.26'	S.41°43'38"W.	184.52'

UTILITY COMPANY REVIEW
COPIES OF THIS PLAT HAVE BEEN SUBMITTED TO THE FOLLOWING UTILITY COMPANIES AND ARE SATISFACTORY TO MEET THE NEEDS OF THE INSTALLATION OF AVAILABLE UTILITIES. THIS PLAT IS APPROVED FOR EASEMENT PURPOSES ONLY. THE SIGNING OF THIS PLAT BY UTILITY COMPANIES DOES NOT GUARANTEE UTILITY SERVICES TO THE SUBDIVISION.

OTERO COUNTY ELECTRIC COOPERATIVE
BY: _____ DATE: _____
PENASCO VALLEY TELEPHONE CO.
BY: _____ DATE: _____

DEDICATION:
STATE OF NEW MEXICO)
COUNTY OF OTERO)

KNOW ALL MEN BY THESE PRESENT THAT ROBERT R. JONES, TRUSTEE IS THE OWNER AND PROPRIETOR OF TRACT 2, GRISAK SUBDIVISION, IN SECTION 30, T.17S., R.14E., N.M.P.M., OTERO COUNTY, NEW MEXICO, SAID GRISAK SUBDIVISION IS FILED IN PLAT BOOK 52, PAGES 84 AND 85 OF THE RECORDS OF OTERO COUNTY, NEW MEXICO.

SAID OWNERS DOES HEREBY CAUSE THE ABOVE DESCRIBED TRACT OF LAND TO BE SUBDIVIDED AND PLATTED AS SHOWN ON THE FORGOING PLAT. THE SUBDIVISION OF LANDS AS SHOWN UPON THIS PLAT SHALL BE DESIGNATED AS LOTS 1A, AND 2A GRISAK SUBDIVISION, OTERO COUNTY, NEW MEXICO, THIS PLAT IS MADE WITH THE FREE CONSENT AND IN ACCORDANCE WITH THE DESIRES OF THE UNDERSIGNED OWNERS AND PROPRIETORS OF SAID TRACT OF LAND.

IN WITNESS WHEREOF THE OWNERS HAS SET HIS HAND AND SEAL ON THIS 11 DAY OF JUNE, 1999, 2002

ROBERT R. JONES
TRUSTEE

SUBSCRIBED AND SWORN TO BEFORE ME ON THIS DAY 11 OF JUNE, 1999, 2002

Laura Lee Reine
NOTARY PUBLIC
MY COMMISSION EXPIRES

THIS DIVISION OF LAND IS BEING DONE IN ACCORDANCE WITH THE OTERO COUNTY, NEW MEXICO, SUMMARY REVIEW PROCEDURE AND LIES WITHIN THE SUBDIVISION JURISDICTION OF OTERO COUNTY.

COUNTY PLANNING COMMISSION APPROVAL

THIS PLAT HAS BEEN SUBMITTED TO, REVIEWED, AND APPROVED BY OTERO COUNTY PLANNING COMMISSION AND IS HEREBY APPROVED FOR FILING WITH THE OTERO COUNTY CLERK.

Patricia Reed 6-2-99
CHAIRMAN DATE

Janice K. Brooks 6-9-99
SECRETARY DATE

I, WYATT A. SPARKS, A NEW MEXICO REGISTERED PROFESSIONAL SURVEYOR, CERTIFY THAT I CONDUCTED AND AM RESPONSIBLE FOR THIS SURVEY. THAT THIS SURVEY IS TRUE AND CORRECT TO THE BEST OF MY KNOWLEDGE AND BELIEF, AND THAT THIS SURVEY AND PLAT MEET THE MINIMUM STANDARDS FOR SURVEYING IN NEW MEXICO.

Wyatt A. Sparks
WYATT A. SPARKS, R.P. (S. N.M. LIC.#8487)
6-8-1999
DATE



SUBDIVIDER:
ROBERT R. JONES, TRUSTEE
230 CYPRESS SPRINGS DRIVE
SPRING BRANCH, TEXAS 78070

INDEXING INFORMATION FOR COUNTY CLERK	
JONES	NW1/4 SE1/4 AND SW1/4 SE1/4 SUBDIVISION
OWNER OF PROPERTY	SECTION 30, T.17S., R.14E., N.M.P.M.
RUIDOSO LAND SURVEYING COMPANY, INC.	
SURVEYING-MAPPING-PLANNING	
RUIDOSO, N.M. 88345	
2907 1/2 SUDDERTH, PH. 257-2818	
DATE	SCALE
4/7/99	1"=200'
PLAT NUMBER	JOB NUMBER
A-258	2976
SHEET NUMBER	PLATTED BY
1 OF 1	C. TEMPLE

PLAT NO. _____ RECEPTION NO. 6007
STATE OF NEW MEXICO }
COUNTY OF OTERO } SS
I, *Mary D. Quintana* COUNTY CLERK DO HEREBY CERTIFY THAT THIS INSTRUMENT WAS FILED FOR RECORD ON THE 11 DAY OF JUNE, 1999, 2002, PAGE 13-14 OF THE RECORDS OF OTERO COUNTY.

Mary D. Quintana COUNTY CLERK
Janice K. Brooks DEPUTY