



CORN ROW SUBDIVISION OTERO COUNTY, NEW MEXICO

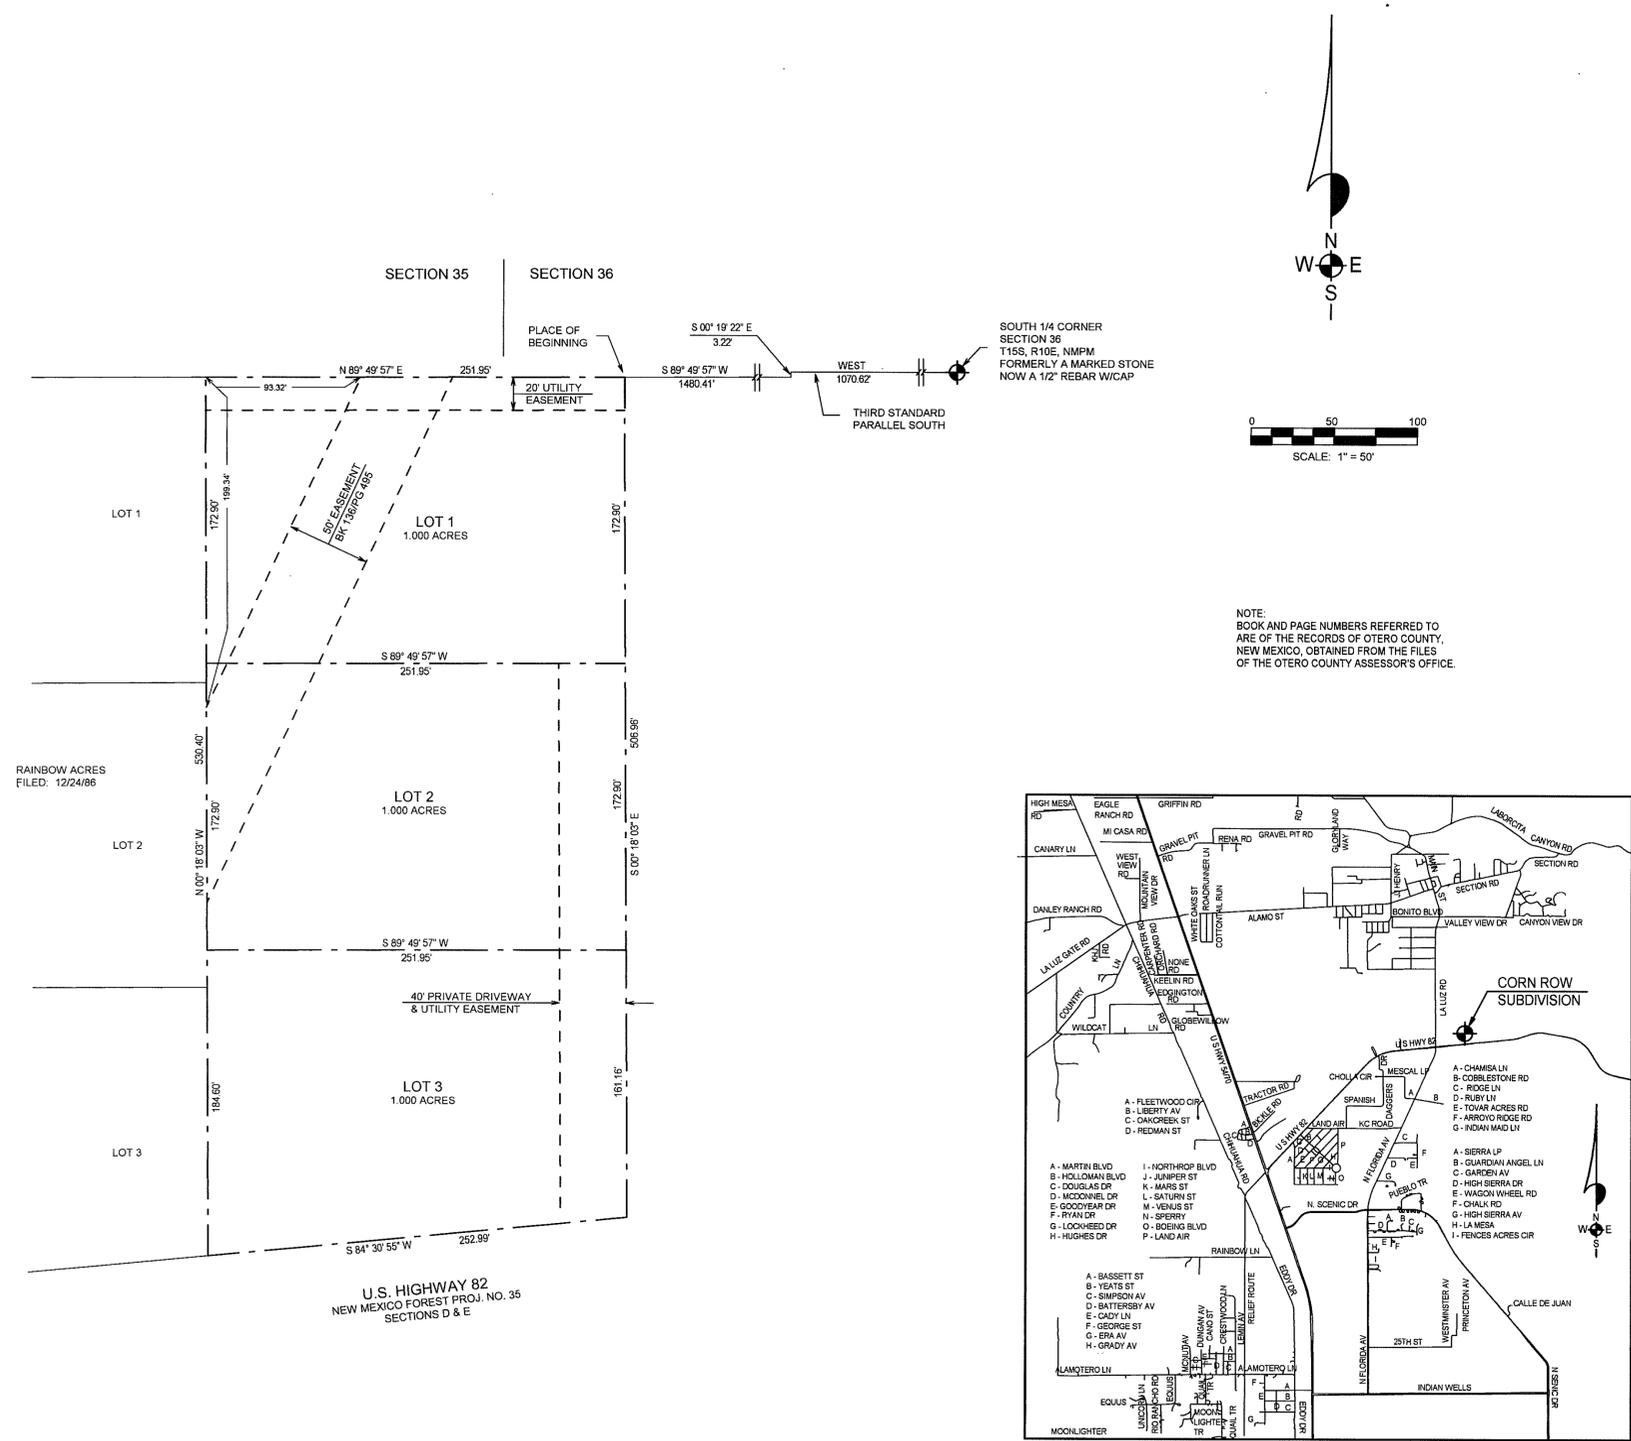

NOTE:
BOOK AND PAGE NUMBERS REFERRED TO
ARE OF THE RECORDS OF OTERO COUNTY,
NEW MEXICO, OBTAINED FROM THE FILES
OF THE OTERO COUNTY ASSESSOR'S OFFICE.

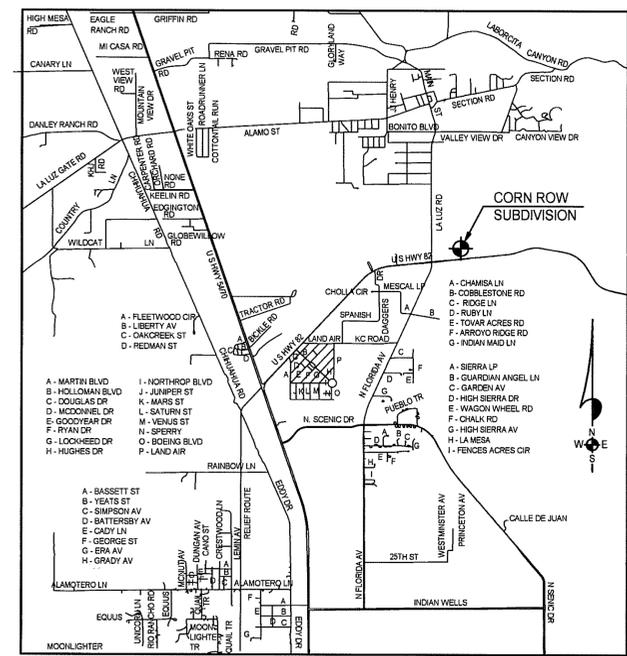

BURKE & ASSOCIATES, P.C.
CONSULTING ENGINEERS
SURVEYORS
1909 CUBA AVENUE, SUITE 5
ALAMOGORDO, NEW MEXICO
505-437-7074 FAX 505-437-7075
02292

DEDICATION

STATE OF NEW MEXICO)
COUNTY OF OTERO)

KNOW ALL MEN BY THESE PRESENTS THAT V. A. CORN AND BEVERLYN A. CORN ARE THE OWNERS AND PROPRIETORS OF A TRACT OF LAND IN LOT 2 OF SECTION 5, T16S, R10E, NMPM, OTERO COUNTY, NEW MEXICO, DESCRIBED BY METES AND BOUNDS AS FOLLOWS:

STARTING AT THE SOUTH ONE-QUARTER CORNER OF SECTION 36, T15S, R10E, NMPM, AND GOING WEST ALONG THE THIRD STANDARD PARALLEL SOUTH A DISTANCE OF 1070.62 FEET; THENCE S00°19'22"E A DISTANCE OF 3.22 FEET; THENCE S89°49'57"W A DISTANCE OF 1480.41 FEET TO THE PLACE OF BEGINNING OF THE TRACT OF LAND HEREIN DESCRIBED; THENCE S00°18'03"E A DISTANCE OF 506.96 FEET TO THE NORTH RIGHT-OF-WAY LINE OF U.S. HIGHWAY 82; THENCE S84°30'55"W ALONG SAID RIGHT-OF-WAY LINE A DISTANCE OF 252.99 FEET; THENCE N00°18'03"W A DISTANCE OF 530.40 FEET; THENCE N89°49'57"E A DISTANCE OF 251.95 FEET TO THE SAID PLACE OF BEGINNING, AND CONTAINING 3.000 ACRES, MORE OR LESS.

SAID OWNERS DO HEREBY CAUSE SAID TRACT TO BE RESUBDIVIDED, AS SHOWN HEREON. ON THIS PLAT, AND DO HEREBY CAUSE A REDEDICATION OF ALL STREETS, ALLEYS AND EASEMENTS WITHIN AND ADJACENT TO THE DESCRIBED SUBDIVISION IN ALL RESPECTS, AS SHOWN HEREON.

IN WITNESS WHEREOF THE OWNERS HAVE SET THEIR HANDS AND SEAL ON THE 13 DAY OF

July, 2002.
V.A. Corn)
V. A. CORN)
Beverlyn A. Corn)
BEVERLYN A. CORN)

ACKNOWLEDGEMENT

STATE OF NEW MEXICO)
COUNTY OF OTERO)

THE FOREGOING INSTRUMENT WAS ACKNOWLEDGED BEFORE ME ON THIS 23 DAY OF

July, 2002, V. A. CORN AND BEVERLYN A. CORN.

WITNESS MY HAND AND SEAL ON THIS DAY AND YEAR LAST WRITTEN ABOVE.

[Signature])
NOTARY PUBLIC)

MY COMMISSION EXPIRES 7-11-06

CLAIM OF EXEMPTION TO THE OTERO COUNTY SUBDIVISION ORDINANCE GRANTED ON THIS 29

DAY OF July, 2002.
[Signature])
OTERO COUNTY PLANNING COORDINATOR)

ACCEPTANCE OF THE CITY OF ALAMOGORDO
THIS SUMMARY PLAT OF "CORN ROW SUBDIVISION", OTERO COUNTY, NEW MEXICO IS ON THIS
39th DAY OF July, 2002, SUBMITTED AND APPROVED.

[Signature])
CITY MANAGER)

ATTEST, *[Signature]*)
CITY CLERK)

I, KLAD ZIMMERLE, A NEW MEXICO LICENSED PROFESSIONAL SURVEYOR, CERTIFY THAT I CONDUCTED AND AM RESPONSIBLE FOR THIS SURVEY, THAT THIS SURVEY IS TRUE AND CORRECT TO THE BEST OF MY KNOWLEDGE AND BELIEF, AND THAT THIS SURVEY AND PLAT MEETS THE MINIMUM STANDARDS FOR SURVEYING IN NEW MEXICO.

[Signature]
NEW MEXICO REGISTRATION NO. 8334

STATE OF NEW MEXICO)
COUNTY OF OTERO)

RECORDED IN THE OFFICE OF THE COUNTY CLERK AND EX-OFFICIO RECORDER OF OTERO COUNTY,
NEW MEXICO, AT 4:30 O'CLOCK P.M., THIS 31 DAY OF July, 2002.

[Signature])
COUNTY CLERK)

BY *[Signature]*)
RECEPTION NO. 7901 BOOK 58 PAGES: 39-40