

REPLAT "A" OF WOLF SUBDIVISION ALAMOGORDO, NEW MEXICO

DEDICATION

STATE OF NEW MEXICO }
 COUNTY OF OTERO } SS

KNOW ALL MEN PRESENT THAT THE CITY OF ALAMOGORDO ARE THE OWNERS AND PROPRIETORS OF LOTS 5, AND 6, WOLF SUBDIVISION IN THE NW 1/4 NE 1/4, SECTION 12, T.17S., R.9E., N.M.P.M., ALAMOGORDO, OTERO COUNTY, NEW MEXICO. SAID OWNERS DOES HEREBY CAUSE THE ABOVE DESCRIBED TRACT OF LAND TO BE VACATED AND TO BE RESUBDIVIDED AS SHOWN HEREIN, ON THE FOREGOING PLAT, AND DOES HEREBY CAUSE A REDEDICATION OF ALL STREETS, ALLEYS, AND EASEMENTS WITHIN AND ADJACENT TO THE DESCRIBED SUBDIVISION IN ALL RESPECTS, AS SHOWN HEREON.

Donald E. Carroll ATTEST: *Angie Rahm* CITY CLERK
 DONALD E. CARROLL MAYOR

ACKNOWLEDGMENT

STATE OF NEW MEXICO }
 COUNTY OF OTERO } SS

THE FOREGOING INSTRUMENT, WAS ACKNOWLEDGED BEFORE ME ON THE 22nd DAY OF October 2002 BY DONALD E. CARROLL, AND ANGIE RAHM

WITNESS MY HAND AND SEAL ON THIS DAY AND YEAR LAST WRITTEN.

MY COMMISSION EXPIRES 12/19/02

Tanya H. ...
 NOTARY PUBLIC

DEDICATION

STATE OF NEW MEXICO }
 COUNTY OF OTERO } SS

KNOW ALL MEN PRESENT THAT CHERYL WOLF, AND LARRY MCDANIEL ARE THE OWNERS AND PROPRIETORS OF LOTS 2, 3, AND 4, WOLF SUBDIVISION IN THE NW 1/4 NE 1/4, SECTION 12, T.17S., R.9E., N.M.P.M., ALAMOGORDO, OTERO COUNTY, NEW MEXICO. SAID OWNERS DOES HEREBY CAUSE THE ABOVE DESCRIBED TRACT OF LAND TO BE VACATED AND TO BE RESUBDIVIDED AS SHOWN HEREIN, ON THE FOREGOING PLAT, AND DOES HEREBY CAUSE A REDEDICATION OF ALL STREETS, ALLEYS, AND EASEMENTS WITHIN AND ADJACENT TO THE DESCRIBED SUBDIVISION IN ALL RESPECTS, AS SHOWN HEREON.

Cheryl Wolf *Larry McDaniel*
 CHERYL WOLF LARRY MCDANIEL

ACKNOWLEDGMENT

STATE OF NEW MEXICO }
 COUNTY OF OTERO } SS

THE FOREGOING INSTRUMENT WAS ACKNOWLEDGED BEFORE ME ON THE 22nd DAY OF October 2002 BY CHERYL WOLF, AND LARRY MCDANIEL.

WITNESS MY HAND AND SEAL ON THIS DAY AND YEAR LAST WRITTEN.

MY COMMISSION EXPIRES 08/28/2004

J. Gregory Garcia
 OFFICIAL SEAL
 J. Gregory Garcia
 NOTARY PUBLIC
 STATE OF NEW MEXICO
 My Commission Expires: 08/28/04

ALAMOGORDO PLANNING AND ZONING COMMISSION:

THIS SUMMARY PLAT OF WOLF SUBDIVISION, REPLAT A, ALAMOGORDO, OTERO COUNTY, NEW MEXICO, WAS RECOMMENDED FOR APPROVAL BY THE ALAMOGORDO PLANNING AND ZONING COMMISSION ON THE 22nd DAY OF August, 2002.




Walter H. ... CHAIRMAN ATTEST: *Walter H. ...* RECORDING SECRETARY

INDEXING INFORMATION FOR COUNTY CLERK	
WOLF-MCDANIEL/ CITY OF ALAMOGORDO OWNER OF PROPERTY	WOLF SUBDIVISION SECTION 12, T.17S., R.9 E., N.M.P.M.

ACCEPTANCE OF THE CITY OF ALAMOGORDO:

THIS SUMMARY PLAT OF WOLF SUBDIVISION, REPLAT A, ALAMOGORDO, OTERO COUNTY, NEW MEXICO, WAS ON THE 22nd DAY OF August, 2002, SUBMITTED TO THE CITY OF ALAMOGORDO, NEW MEXICO, AND WAS APPROVED BY A MAJORITY OF THE CITY COMMISSION.

Donald E. Carroll MAYOR ATTEST: *Angie Rahm* CITY CLERK

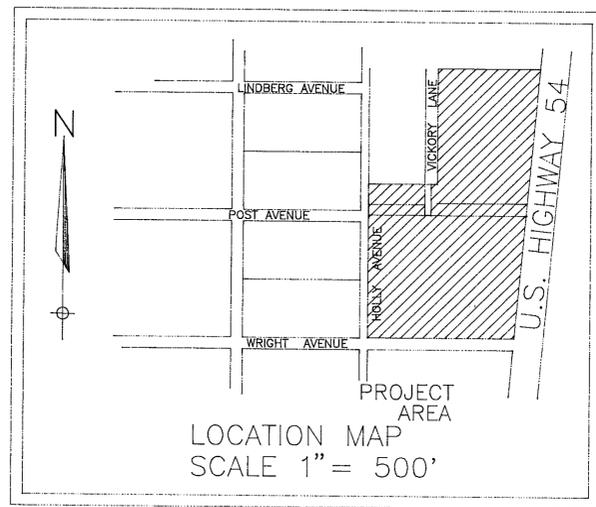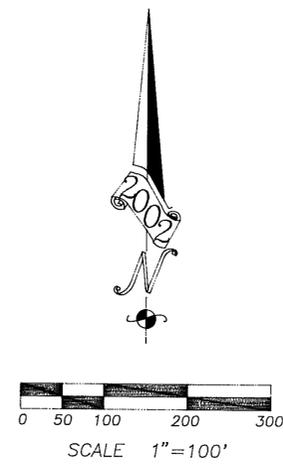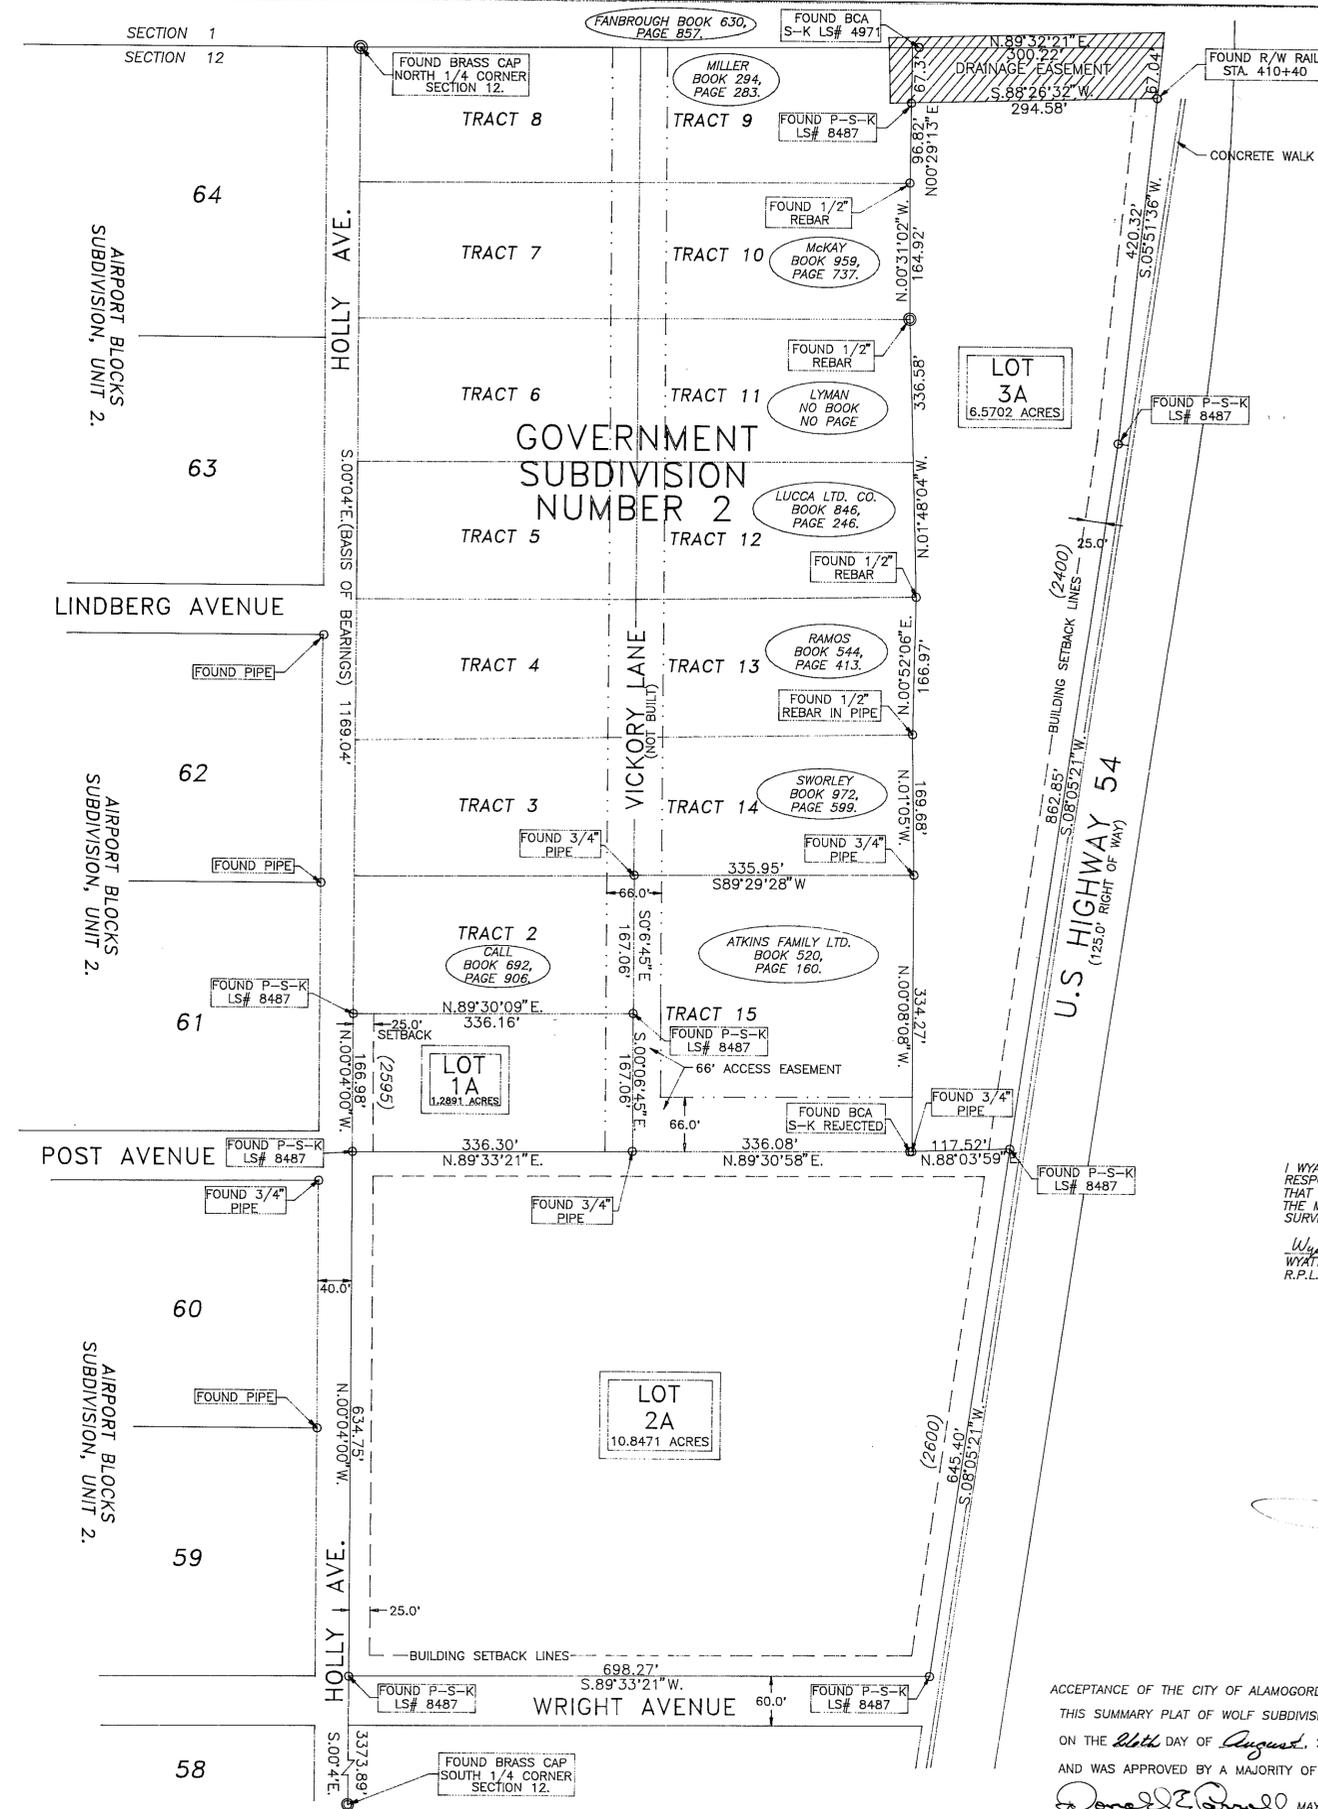

LOCATION MAP
 SCALE 1" = 500'

(****)=PROPERTY ADDRESS

NOTES:
 1) AN AVIATION EASEMENT LIMITING VERTICAL DEVELOPMENT TO NOT MORE THAN 50 FEET ABOVE GROUND IS IN EFFECT FOR ALL LOTS IN WOLF SUBDIVISION.

PLAT NO. _____ RECEPTION NO. 11170
 STATE OF NEW MEXICO }
 COUNTY OF OTERO } SS
 I, *Maureen O. ...* COUNTY CLERK DO HEREBY CERTIFIED THAT THIS INSTRUMENT WAS FILED FOR RECORD ON THE 22nd DAY OF October 2002, AT 3:30 O'CLOCK P.M., AND DULY RECORDED IN PLAT BOOK 58 PAGE 42-45 OF THE RECORDS OF OTERO COUNTY.
Maureen O. ... COUNTY CLERK
Christina ... DEPUTY

WOLF SUB REPLAT A
 BK 58 PG 82-83

Ruidoso Land Surveying Inc.
 RUIDOSO LAND SURVEYING INC.
 2907 1/2 SUDDERTH DRIVE,
 RUIDOSO, N.M. 88345 PH. 257-2818
 SCALE 1"=100' JOB # 2932
 DATE 05/31/02 PLAT A-202A
 DRAFTER C. TEMPLE SHEET 1 OF 1