


WATERFALL ADDITION #5, REPLAT OF LOTS 6 & 7 INTO 6A & 7A, BLK 5

BOUNDARY SURVEY REPLAT
REPLAT OF LOTS 6 AND 7 INTO 6A AND 7A, BLOCK 5, WATERFALL ADDITION NO. 5
 WATERFALL #5 ————— OTERO COUNTY ————— NEW MEXICO

Filed in the Office of the Otero County Clerk this 27th
 day of November, 2002 in Cabinet 58 Slide 92
 By Mary O. Puytans, County Clerk
Rolyn Siler, Deputy
 Amount \$ 0.00, Time 10:45, Receipt No. 12630

Survey Notes

1. The purpose of this survey is to replat Lots 6 and 7, into Lots 6A and 7A. Only the position of the line separating these two lots is changed by this plat.
2. Date of field survey: November, 2002
3. Survey Plat of Record used to retrace Lots 6 and 7, Block 5 of Waterfall #5 was filed June January 9, 1973 in Book 16 Pages 15-16
4. Survey Plat of Record used to retrace North Line Lots 1, 3, and 4, Block 4 of Waterfall East Unit 1, was filed January 9, 1973 in Book 16 Pages 11-12
5. Basis of Bearings is plat of record based on evidence of Found Corners as shown.
6. Any course data in parenthesis are from plat of record or adjoiner when field measured data to found points differ by an amount exceeding accuracy standards prescribed by the Minimum Standards for Surveying in New Mexico.

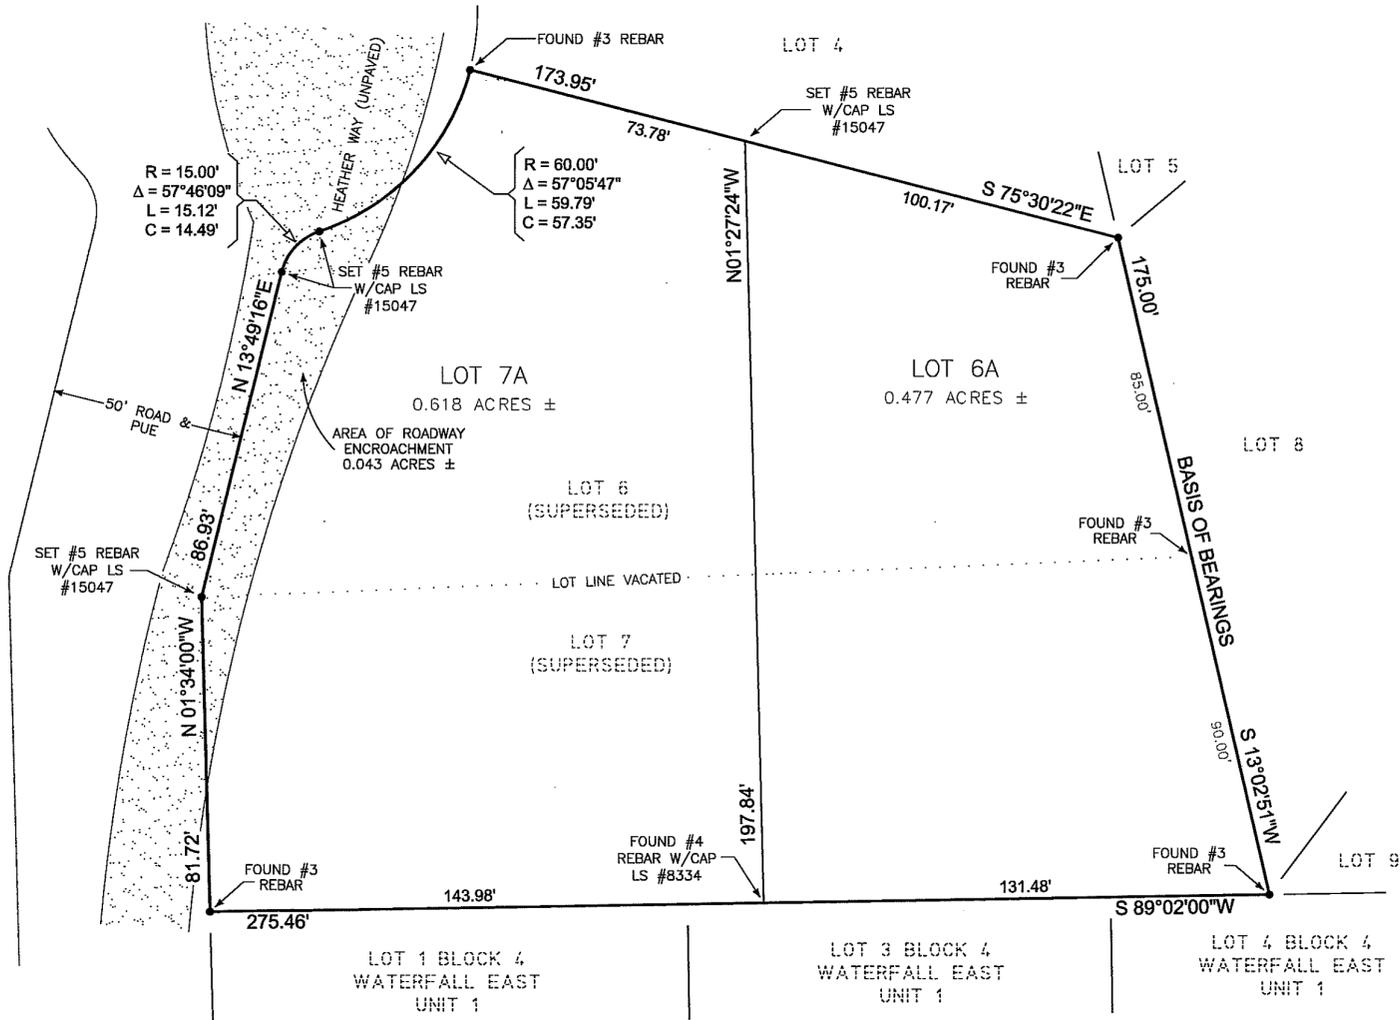

This Replat is done with the consent and knowledge of the Owners of Lots 6 and 7 as shown hereon.

Ronald H. Wright Brenda V. Wright
 Ronald H. Wright Brenda V. Wright
 Acknowledgement
 State of New Mexico)
 County of Otero) SS

The foregoing instrument was acknowledged before me on this 27 day of November 2002 Ronald H. & Brenda V. Wright
 Witness my hand and seal on this day and year last written above
Dale Paluh Notary Public
 My commission expires April 18, 2004


Carroll G. Hulse Cynthia A. Hulse
 Carroll G. Hulse Cynthia A. Hulse
 Acknowledgement
 State of New Mexico)
 County of Otero) SS

The foregoing instrument was acknowledged before me on this 27 day of November 2002 Carroll G. & Cynthia A. Hulse
 Witness my hand and seal on this day and year last written above
Dale Paluh Notary Public
 My commission expires April 18, 2004

CLAIM OF EXEMPTION NO. 6 TO THE OTERO COUNTY
 SUBDIVISION ORDINANCE GRANTED ON THIS 27th
 DAY OF November, 2002
Dale Paluh
 OTERO COUNTY PLANNING COORDINATOR

Surveyors Certification
 I, Paul van Gulick, New Mexico Professional Surveyor No. 15074, do hereby certify that this Boundary Survey Replat and the actual survey on the ground upon which it is based were performed by me or under my direct supervision; that I am responsible for this survey; that this survey meets the Minimum Standards for Surveying in New Mexico; and that it is true and correct to the best of my knowledge and belief. I further certify that this survey is not a land division or subdivision as defined in the New Mexico Subdivision Act and that this instrument is a Boundary Survey Replat of an existing tract or tracts.

Paul van Gulick 15074 11/7/2002
 Paul van Gulick P.S. No. Date

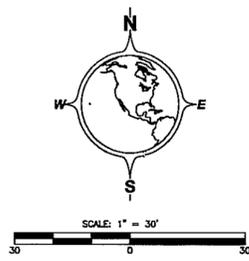

INDEXING INFORMATION FOR THE COUNTY CLERK
 OWNER(S) Ronald H. & Brenda V. Wright, and
 Carroll G. & Cynthia A. Hulse
 SECTION 23, T 16 S, R 12 E, N.M.P.M.
 Lots 6A & 7A, Block 5, Waterfall Addition No. 5

