
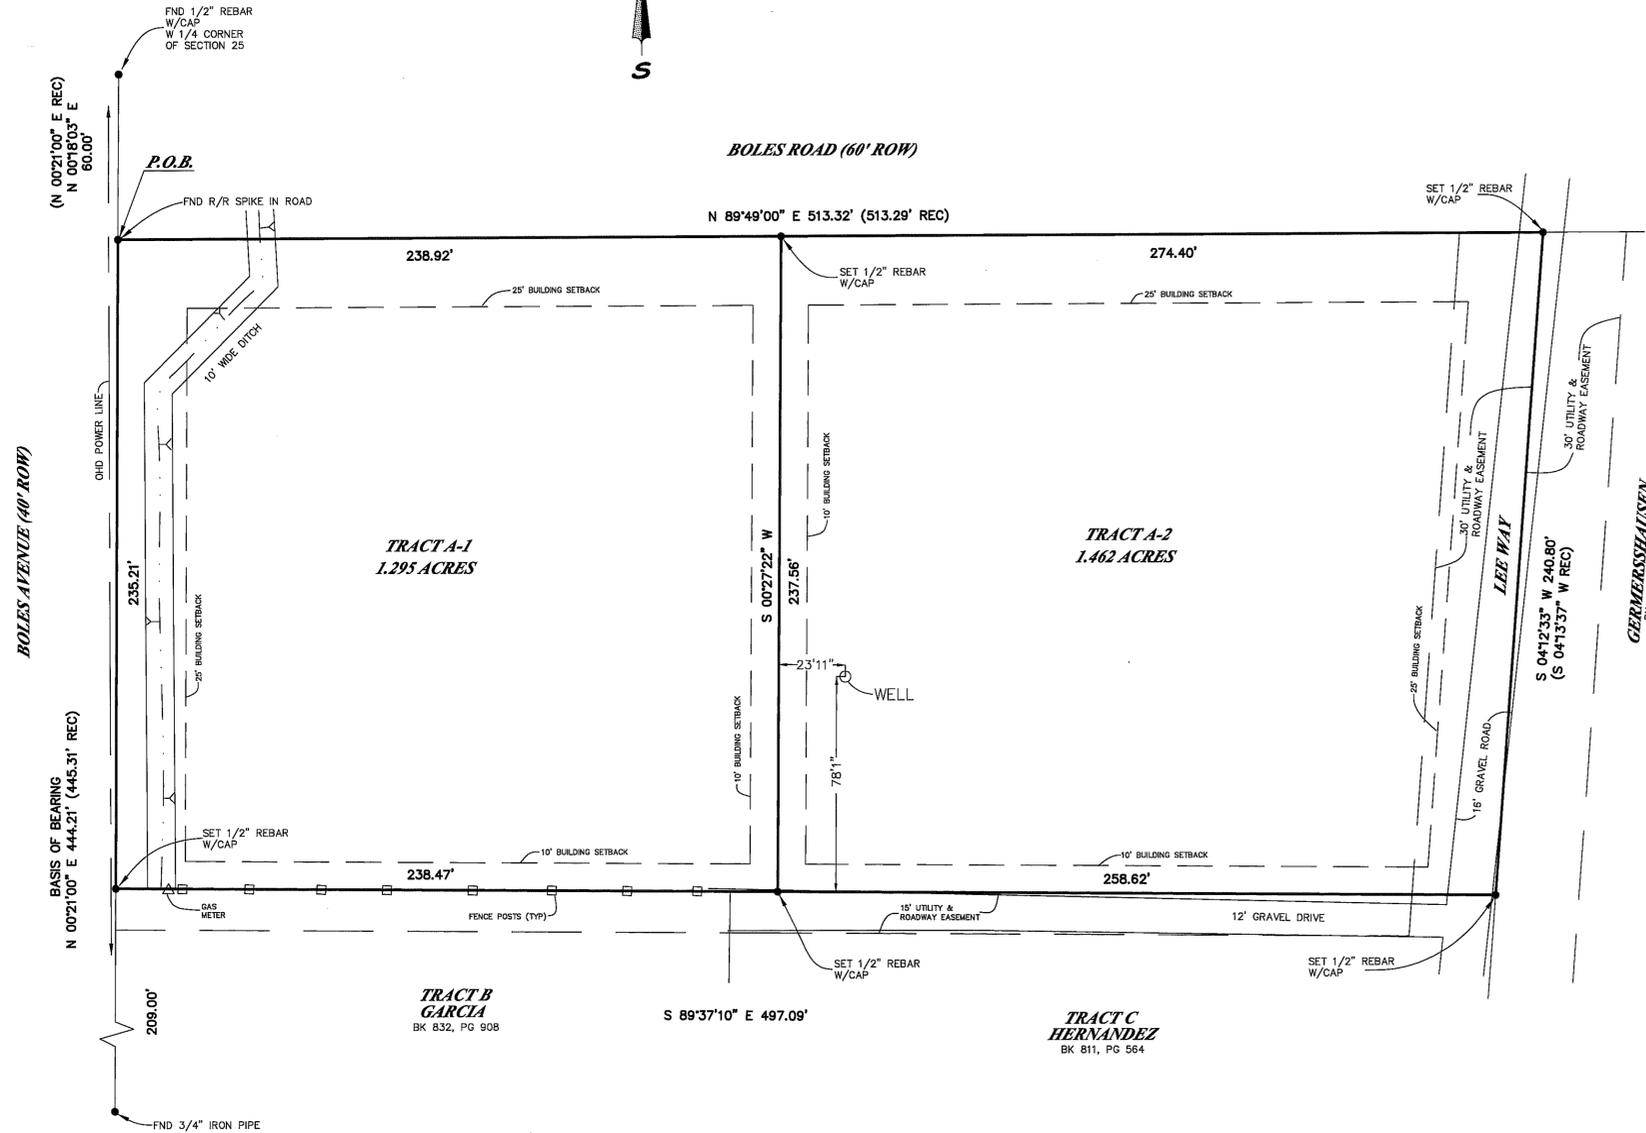


BOLES SUMMARY SUBDIVISION
A 2.757 ACRE TRACT OF LAND IN SECTION 25,
T. 17 S., R. 9 E., N.M.P.M.,
BOLES ACRES, OTERO COUNTY, NEW MEXICO
NOVEMBER 2002

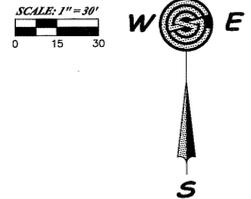

DEDICATION

STATE OF NEW MEXICO)
) SS
 COUNTY OF OTERO)

KNOW ALL PEOPLE BY THESE PRESENTS THAT IVA L. ROWE, BETTY McCRACKEN LUCERO AND WANDA BOLES ARE THE OWNERS AND PROPRIETORS OF A 2.757 ACRE TRACT OF LAND IN SECTION 25, T. 17 S., R. 9 E., N.M.P.M., BOLES ACRES, OTERO COUNTY, NEW MEXICO, DESCRIBED AS FOLLOWS:

BEGINNING AT A FOUND R/R SPIKE IN THE ROAD FOR THE NORTHWEST CORNER OF THIS TRACT, WHENCE THE WEST 1/4 CORNER OF SECTION 25 BEARS N. 00°18'03" E., A DISTANCE OF 60.00 FEET TO SAID WEST 1/4 CORNER BEING A FOUND 1/2" REBAR WITH CAP;
 THENCE, FROM THE POINT OF BEGINNING, N. 89°49'00" E., A DISTANCE OF 513.32 FEET TO A SET 1/2" REBAR WITH CAP FOR THE NORTHEAST CORNER OF THIS TRACT;
 THENCE, S. 04°12'33" W., A DISTANCE OF 240.80 FEET TO A SET 1/2" REBAR WITH CAP FOR THE SOUTHEAST CORNER OF THIS TRACT;
 THENCE, N. 89°37'10" W., A DISTANCE OF 497.09 FEET TO A SET 1/2" REBAR WITH CAP FOR THE SOUTHWEST CORNER OF THIS TRACT;
 THENCE, N. 00°21'00" E., A DISTANCE OF 235.21 FEET TO THE POINT AND PLACE OF BEGINNING ENCLOSING 2.757 ACRES OF LAND, MORE OR LESS.

SAID OWNERS DO HEREBY CAUSE SAID TRACT TO BE RESUBDIVIDED, AS SHOWN HEREON, ON THIS PLAT, AND DO HEREBY CAUSE A REDEDICATION OF ALL STREETS, ALLEYS AND EASEMENTS WITHIN AND ADJACENT TO THE DESCRIBED SUBDIVISION IN ALL RESPECTS, AS SHOWN HEREON.

IN WITNESS WHEREOF THE OWNERS HAVE SET THEIR HANDS AND SEALS ON THE 14 DAY OF November, 2002.

Iva L. Rowe Betty McCracken Lucero
 IVA L. ROWE BETTY McCRACKEN LUCERO

Wanda Boles
 WANDA BOLES

ACKNOWLEDGMENT

STATE OF NEW MEXICO)
) SS
 COUNTY OF OTERO)

THE FOREGOING INSTRUMENT WAS ACKNOWLEDGED BEFORE ME ON THIS 14 DAY OF November, 2002, BY IVA L. ROWE, BETTY McCRACKEN LUCERO AND WANDA BOLES

Dorothy Boles, NOTARY PUBLIC MY COMMISSION EXPIRES March 22, 2002

CLAIM OF EXEMPTION TO THE OTERO COUNTY SUBDIVISION ORDINANCE GRANTED ON THIS 11 DAY OF December, 2002.

Dore Palldi, OTERO COUNTY PLANNING COORDINATOR

ACCEPTANCE OF THE CITY OF ALAMOGORDO

THIS SUMMARY PLAT OF BOLES SUMMARY SUBDIVISION, OTERO COUNTY, NEW MEXICO IS HEREBY APPROVED ON THIS 5 DAY OF December, 2002.

Paul, CITY MANAGER ATTEST, Anji Ral, CITY CLERK

STATE OF NEW MEXICO)
) SS
 COUNTY OF OTERO)

RECORDED IN THE OFFICE OF THE COUNTY CLERK AND EX-OFFICIO RECORDER OF OTERO COUNTY, NEW MEXICO, AT 9:00 CLOCK, A.M., THIS 14th DAY OF December, 2002.

Mary D. Quintana, COUNTY CLERK BY Dennis Reliford

RECEPTION NO. 13080 BOOK: 58 PAGE: 98-99

DOCUMENT OF RECORD:
 WANDA BOLES
 NOTICE OF ESCROW FILED OCT. 13, 1992
 IN BOOK 736, PAGE 68, OTERO
 COUNTY, NEW MEXICO

DOCUMENT OF RECORD:
 IVA L. ROWE & BETTY McCRACKEN LUCERO
 QUITCLAIM DEED FILED JAN. 23, 1992
 IN BOOK 718, PAGE 725 OTERO
 COUNTY, NEW MEXICO

Construction Surveying Services
 1015 Oregon Alamogordo, NM 88310
 (505) 443-6202 FAX (505) 443-1151

SURVEYOR'S CERTIFICATE
 THIS IS TO CERTIFY THAT THIS PLAT WAS PREPARED FROM NOTES OF AN ACTUAL BONA FIDE FIELD SURVEY DONE BY ME, OR UNDER MY DIRECTION, AND THAT THE SAME IS TRUE AND CORRECT, MEETING THE MINIMUM STANDARDS FOR LAND BOUNDARY SURVEYS AS ADOPTED BY THE NEW MEXICO STATE BOARD OF REGISTRATION FOR PROFESSIONAL ENGINEERS AND SURVEYORS, TO THE BEST OF MY KNOWLEDGE AND BELIEF.
 STEVEN J. SANDOVAL NMPS NO. 12351 DATE 11/14/02



SECTION 25 T17S R9E
 BK. 58 PGS. 98-99