


MOUNTAIN SIDE REPLAT A

BK 59 PG 5

CERTIFICATE OF SURVEY
 REPLAT A
 MOUNTAIN SIDE SUBDIVISION
 OTERO COUNTY, NEW MEXICO

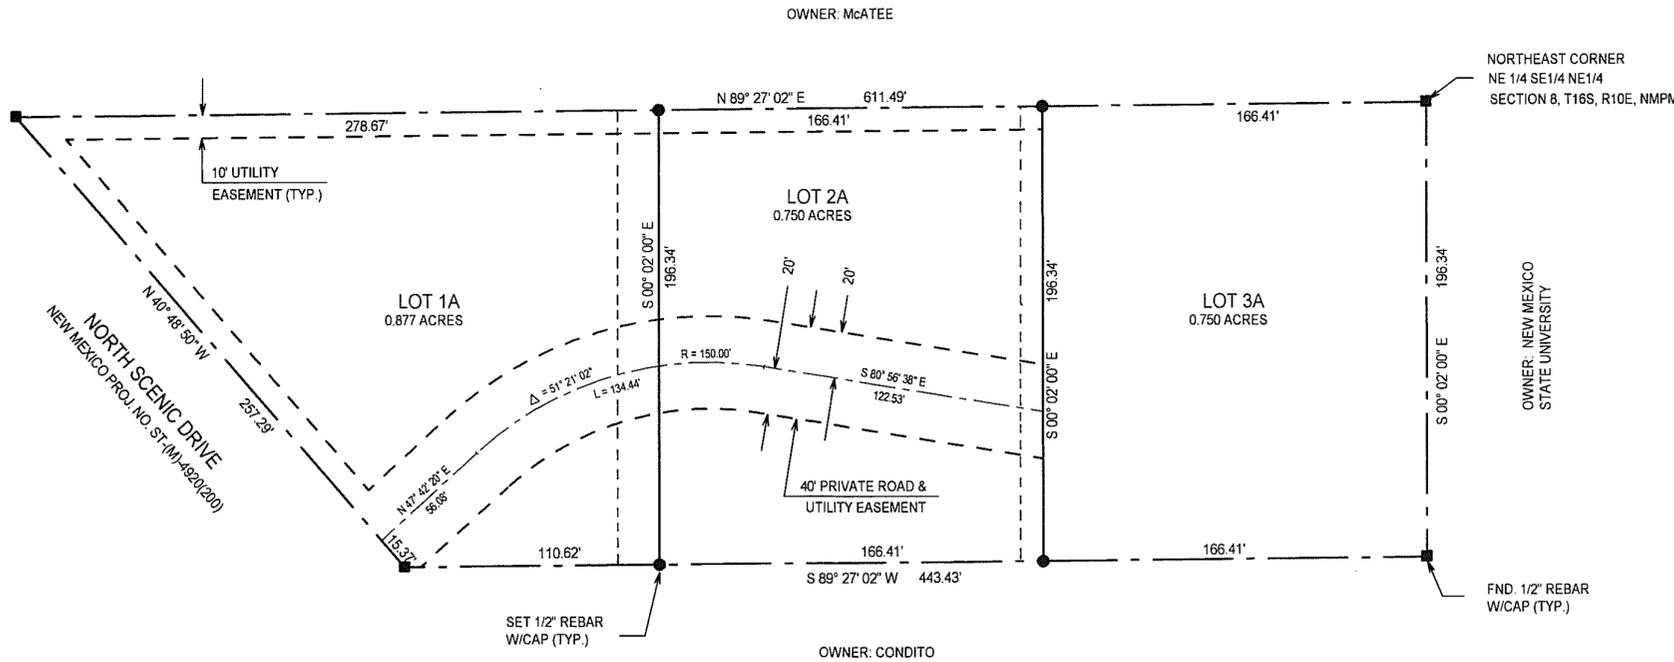

DEDICATION

STATE OF NEW MEXICO)
 COUNTY OF OTERO)

KNOW ALL MEN BY THESE PRESENTS THAT ANTONIO E. DURAN, JOEL D. DURAN, ZOE D. OLSON, RUSSELL HOLDER, AND ERNIE G. SOTO ARE THE OWNERS AND PROPRIETORS OF LOTS 1, 2, AND 3, MOUNTAIN SIDE SUBDIVISION, OTERO COUNTY, NEW MEXICO.

SAID OWNERS DO HEREBY CAUSE SAID LOTS TO BE VACATED AND REPLATTED AS SHOWN HEREON ON THIS PLAT

IN WITNESS WHEREOF THE OWNERS HAVE SET THEIR HANDS AND SEAL ON THE 17th DAY OF

December, 2002.
 Antonio E. Duran, Joel D. Duran, Zoe D. Olson, Russell Holder, Ernie G. Soto

ACKNOWLEDGEMENT

STATE OF NEW MEXICO)
 COUNTY OF OTERO)

ON THIS 17th DAY OF December, 2002, BEFORE ME PERSONALLY APPEARED ANTONIO E. DURAN, JOEL D. DURAN, ZOE D. OLSON, RUSSELL HOLDER, AND ERNIE G. SOTO, KNOWN TO ME TO BE THE PERSONS WHO EXECUTED THE FOREGOING INSTRUMENT, AND THEY ACKNOWLEDGED THAT THEY EXECUTED SAID INSTRUMENT AS THEIR FREE ACT AND DEED.

WITNESS MY HAND AND SEAL ON THIS DAY AND YEAR LAST WRITTEN ABOVE.

John Murphy, NOTARY PUBLIC
 MY COMMISSION EXPIRES 7-12-06

CLAIM OF EXEMPTION TO THE OTERO COUNTY SUBDIVISION ORDINANCE GRANTED ON THIS 18 DAY OF December, 2002.

Dale Fallick, OTERO COUNTY PLANNING COORDINATOR

CERTIFICATE

STATE OF NEW MEXICO)
 COUNTY OF OTERO)

I, KLAD ZIMMERLE, A NEW MEXICO LICENSED PROFESSIONAL SURVEYOR, CERTIFY THAT I CONDUCTED AND AM RESPONSIBLE FOR THIS SURVEY, THAT THIS SURVEY IS TRUE AND CORRECT TO THE BEST OF MY KNOWLEDGE AND BELIEF, AND THAT THIS SURVEY AND PLAT MEETS THE MINIMUM STANDARDS FOR SURVEYING IN NEW MEXICO.

Klad Zimmerle
 NEW MEXICO REGISTRATION NO. 8334


STATE OF NEW MEXICO)
 COUNTY OF OTERO)

RECORDED IN THE OFFICE OF THE COUNTY CLERK AND EX-OFFICIO RECORDER OF OTERO COUNTY.



NEW MEXICO, AT 10:20 O'CLOCK PM, THIS 18th DAY OF December, 2002.

Margaret Quinteros, COUNTY CLERK
 BY Christina Nini

RECEPTION NO 02-13477 BOOK: 59 PAGES: 5

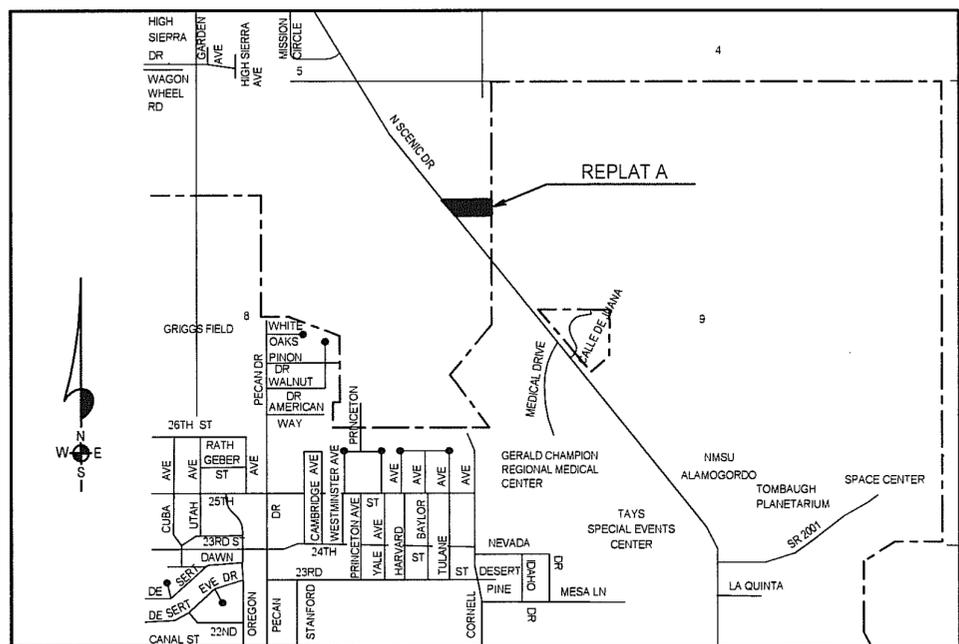

LOCATION MAP
 NOT TO SCALE

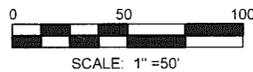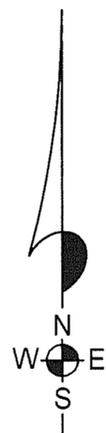

NOTE:
 BOOK AND PAGE NUMBERS REFERRED TO ARE OF THE RECORDS OF OTERO COUNTY, NEW MEXICO, OBTAINED FROM THE FILES OF THE OTERO COUNTY ASSESSOR'S OFFICE.

BURKE & ASSOCIATES, P.C.



CONSULTING ENGINEERS
 SURVEYORS
 1909 CUBA AVENUE, SUITE 5
 ALAMOGORDO, NEW MEXICO
 505-437-7074 FAX 505-437-7075
 021000