



MI CASA SUBDIVISION OTERO COUNTY, NEW MEXICO

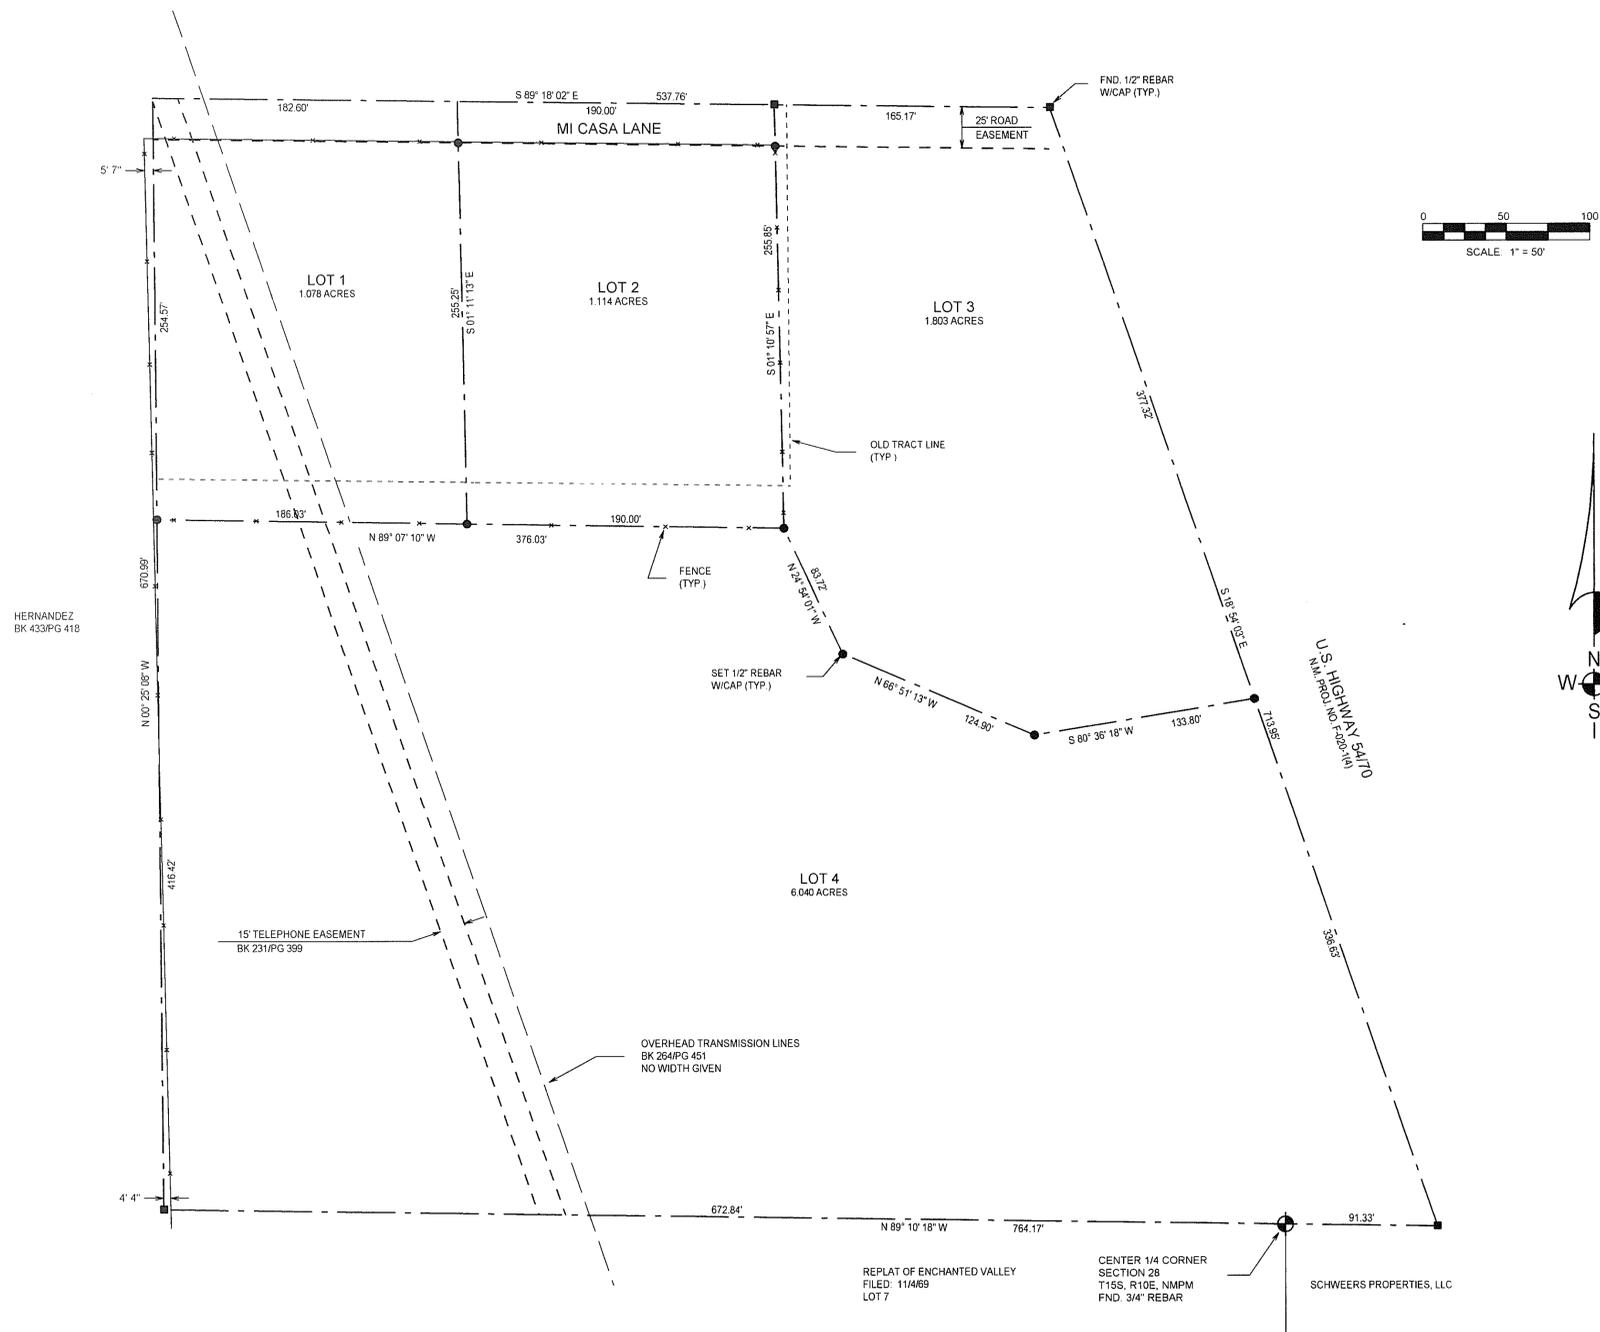

HERNANDEZ
BK 433/PG 418

DATE OF SURVEY: 03/03

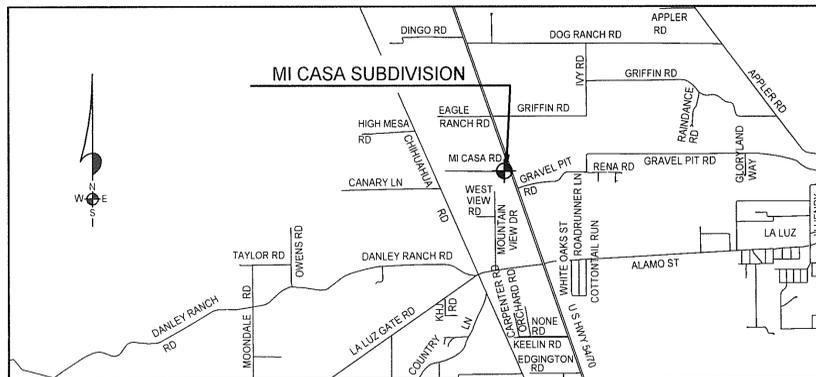

ALAMOTERO LAND SURVEYS, P.C.
PROFESSIONAL LAND SURVEYORS
1309 CUBA AVENUE, SUITE 5
ALAMOGORDO, NEW MEXICO
PHONE 505-437-7074 FAX 505-437-7075
COPYRIGHT © 2003 ALAMOTERO LAND SURVEYS, P.C.

DEDICATION
STATE OF NEW MEXICO)
)SS
COUNTY OF OTERO)

KNOW ALL MEN BY THESE PRESENTS THAT MAURICE K. McCAFFREY, CAROLINE McCAFFREY, JASON A. FLORES, CARLA M. FLORES, AND MARY L. GARCIA ARE THE OWNERS AND PROPRIETORS OF 3 TRACTS OF LAND IN THE N1/2 OF SECTION 28, T15S, R10E, NMPM, OTERO COUNTY, NEW MEXICO, DESCRIBED BY METES AND BOUNDS AS FOLLOWS:

BEGINNING AT THE CENTER ONE-QUARTER CORNER OF SAID SECTION 28 AND GOING N89°10'18"W ALONG THE EAST/WEST CENTERLINE OF SAID SECTION 28 A DISTANCE OF 672.84 FEET, THENCE N00°25'08"W A DISTANCE OF 670.99 FEET TO THE CENTERLINE OF MI CASA LANE, THENCE S89°19'02"E ALONG SAID CENTERLINE A DISTANCE OF 537.76 FEET TO THE WEST RIGHT-OF-WAY LINE OF U.S. HIGHWAY 547.0, NEW MEXICO PROJECT NO. F-020-141, THENCE S18°54'00"E ALONG SAID RIGHT-OF-WAY LINE A DISTANCE OF 713.95 FEET, THENCE N89°10'18"W A DISTANCE OF 91.33 FEET TO THE SAID PLACE OF BEGINNING, AND CONTAINING 10.036 ACRES, MORE OR LESS.

SAID OWNERS DO HEREBY CAUSE SAID TRACTS TO BE SUBDIVIDED, AS SHOWN HEREIN, ON THIS PLAT AND DO HEREBY CAUSE A REDEDICATION OF ALL STREETS, ALLEYS AND EASEMENTS WITHIN AND ADJACENT TO THE DESCRIBED SUBDIVISION IN ALL RESPECTS, AS SHOWN HEREON.

IN WITNESS WHEREOF THE OWNERS HAVE SET THEIR HANDS AND SEAL ON THE 11th DAY OF March, 2003.

Maurice K. McCaffrey
MAURICE K. McCAFFREY

Caroline McCaffrey
CAROLINE McCAFFREY

Jason A. Flores
JASON A. FLORES

Carla M. Flores
CARLA M. FLORES

Mary L. Garcia
MARY L. GARCIA

ACKNOWLEDGEMENT
STATE OF NEW MEXICO)
)SS
COUNTY OF OTERO)

THE FOREGOING INSTRUMENT WAS ACKNOWLEDGED BEFORE ME ON THE 11th DAY OF March, 2003 BY MAURICE K. McCAFFREY, CAROLINE McCAFFREY, JASON A. FLORES, CARLA M. FLORES, AND MARY L. GARCIA.



WITNESS MY HAND AND SEAL ON THIS DAY AND YEAR LAST WRITTEN ABOVE

MY COMMISSION EXPIRES 7-11-06 Gay L. Maupin NOTARY PUBLIC

CLAIM OF EXEMPTION TO THE OTERO COUNTY SUBDIVISION ORDINANCE GRANTED ON THIS 26 DAY OF March, 2003

Dale Palko OTERO COUNTY PLANNING COORDINATOR

ACCEPTANCE OF THE CITY OF ALAMOGORDO

THIS SUMMARY PLAT OF "MI CASA SUBDIVISION" OTERO COUNTY, NEW MEXICO IS ON THIS 27 DAY OF April, 2003, SUBMITTED AND APPROVED

Dale C. CITY MANAGER

ATTEST: Betsy C. Kidwell CITY CLERK

I, KLAID ZIMMERLE, A NEW MEXICO REGISTERED PROFESSIONAL SURVEYOR, CERTIFY THAT I CONDUCTED AND AM RESPONSIBLE FOR THIS SURVEY, THAT THIS SURVEY IS TRUE AND CORRECT TO THE BEST OF MY KNOWLEDGE AND BELIEF, AND THAT THIS SURVEY AND PLAT MEETS THE MINIMUM STANDARDS FOR SURVEYING IN NEW MEXICO.

Klaide Zimmerle
NEW MEXICO REGISTRATION NO. 8334

STATE OF NEW MEXICO)
)SS
COUNTY OF OTERO)

RECORDED IN THE OFFICE OF THE COUNTY CLERK AND EX-OFFICIO RECORDER OF OTERO COUNTY, NEW MEXICO, AT 7:35 O'CLOCK A.M., THIS 1st DAY OF May, 2003.

Mary D. Quintana COUNTY CLERK BY Paris Jerski

RECEPTION NO. 05010 BOOK: 59 PAGES: 57-58

SEC. 28, T.15S, R.10E, NMPM

BK 59 PG 57-58
MI CASA