

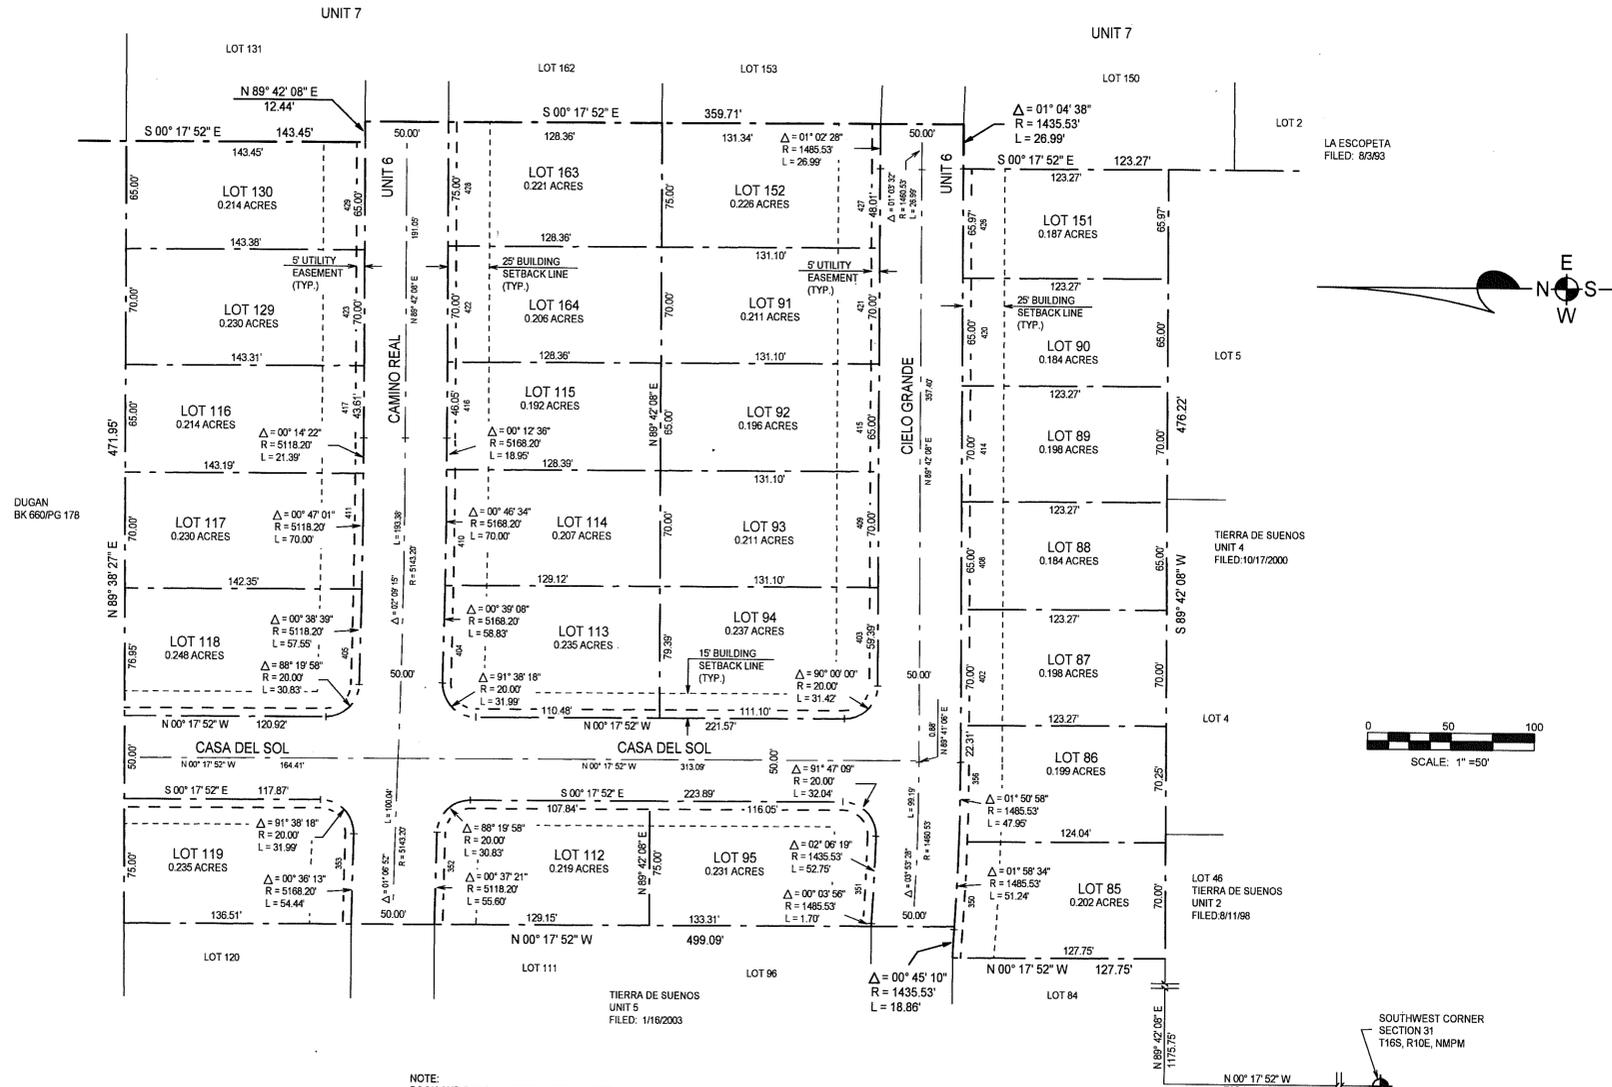


TIERRA DE SUEÑOS UNIT 6 ALAMOGORDO OTERO COUNTY, NEW MEXICO

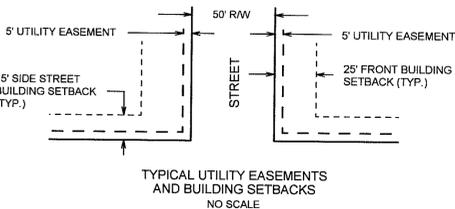

NOTE:
BOOK AND PAGE NUMBERS REFERRED TO
ARE OF THE RECORDS OF OTERO COUNTY,
NEW MEXICO, OBTAINED FROM THE FILES
OF THE OTERO COUNTY ASSESSOR'S OFFICE.

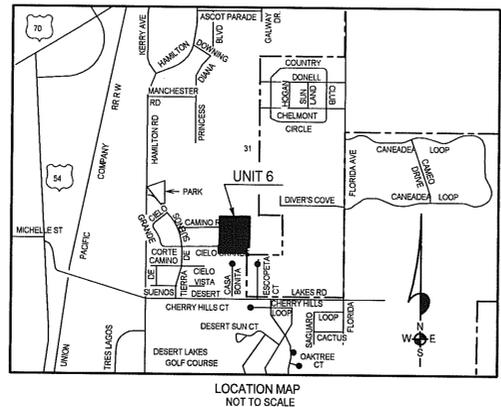

ALAMOTERO LAND SURVEYS, P.C.
PROFESSIONAL LAND SURVEYORS
1909 CUBA AVENUE, SUITE 5
ALAMOGORDO, NEW MEXICO
PHONE 505-437-7074 FAX 505-437-7075
COPYRIGHT © 2003 ALAMOTERO LAND SURVEYS, P.C.

DEDICATION
STATE OF NEW MEXICO)
COUNTY OF OTERO)
KNOW ALL MEN BY THESE PRESENTS THAT TIERRA DE SUEÑOS, INC., A NEW MEXICO CORPORATION, IS THE OWNER AND PROPRIETOR OF A TRACT OF LAND IN THE S1/2 OF SECTION 31, T16S, R10E, N1/4M, ALAMOGORDO, OTERO COUNTY, NEW MEXICO DESCRIBED BY METES AND BOUNDS AS FOLLOWS:
STARTING AT THE SOUTHWEST CORNER OF SAID SECTION 31 AND GOING N00°17'52"W ALONG THE WEST LINE OF SAID SECTION 31 A DISTANCE OF 705.00 FEET; THENCE N89°42'08"E A DISTANCE OF 1175.75 FEET TO THE PLACE OF BEGINNING OF THE TRACT OF LAND HEREIN DESCRIBED; THENCE N00°17'52"W A DISTANCE OF 127.75 FEET; THENCE ALONG THE ARC OF A CURVE TO THE RIGHT WHOSE CENTRAL ANGLE IS 00°45'10" AND WHOSE RADIUS IS 1435.53 FEET AN ARC DISTANCE OF 18.88 FEET; THENCE N00°17'52"W A DISTANCE OF 499.09 FEET; THENCE N89°38'27"E A DISTANCE OF 471.95 FEET; THENCE S00°17'52"E A DISTANCE OF 143.45 FEET; THENCE N89°42'08"E A DISTANCE OF 12.44 FEET; THENCE S00°17'52"E A DISTANCE OF 359.71 FEET; THENCE ALONG THE ARC OF A CURVE TO THE LEFT WHOSE CENTRAL ANGLE IS 01°04'38" AND WHOSE RADIUS IS 1435.53 FEET AN ARC DISTANCE OF 26.99 FEET; THENCE S00°17'52"E A DISTANCE OF 123.27 FEET; THENCE S89°42'08"W A DISTANCE OF 476.22 FEET TO THE SAID PLACE OF BEGINNING, AND CONTAINING 6.899 ACRES, MORE OR LESS.

SAID OWNER IN ACCORDANCE WITH HIS FREE WILL AND DESIRE DOES HEREBY CAUSE THE ABOVE DESCRIBED LAND TO BE SUBDIVIDED AND PLATTED, TO BE DESIGNATED AS "TIERRA DE SUEÑOS, UNIT 6", ALAMOGORDO, OTERO COUNTY, NEW MEXICO, AS SHOWN ON THE FOREGOING PLAN, AND IN RECORDING THIS PLAT DO CAUSE ALL OF THE STREETS AND EASEMENTS WITHIN THE BOUNDS OF THE ABOVE DESCRIBED TRACT OF LAND TO BE DEDICATED TO THE USE AND BENEFIT OF THE PUBLIC.

TIERRA DE SUEÑOS, INC.
By: James W. French, VICE-PRESIDENT
CORPORATE ACKNOWLEDGEMENT
STATE OF NEW MEXICO)
COUNTY OF OTERO)
ON THIS 01 DAY OF June, 2003, BEFORE ME PERSONALLY APPEARED JAMES W. FRENCH, VICE-PRESIDENT, TIERRA DE SUEÑOS, INC., A NEW MEXICO CORPORATION, ON BEHALF OF SAID CORPORATION, KNOWN TO ME TO BE THE PERSON WHO EXECUTED THE FOREGOING INSTRUMENT, AND HE ACKNOWLEDGED THAT HE EXECUTED SAID INSTRUMENT AS HIS FREE ACT AND DEED.



WITNESS MY HAND AND SEAL ON THIS DAY AND YEAR LAST WRITTEN ABOVE.
MY COMMISSION EXPIRES 7-12-06
APPROVAL OF THE ALAMOGORDO PLANNING AND ZONING COMMISSION
STATE OF NEW MEXICO)
COUNTY OF OTERO)

ON THIS 27 DAY OF MAY, 2003, THIS PLAT OF "TIERRA DE SUEÑOS, UNIT 6", ALAMOGORDO, OTERO COUNTY, NEW MEXICO WAS SUBMITTED AND APPROVED BY THE ALAMOGORDO PLANNING AND ZONING COMMISSION ON THIS 27 DAY OF MAY, 2003.
ATTEST: Anna Kleinfelder, CHAIRMAN
Edna Hill, RECORDING SECRETARY

ACCEPTANCE OF THE ALAMOGORDO CITY COMMISSION
THIS PLAT OF "TIERRA DE SUEÑOS, UNIT 6", ALAMOGORDO, OTERO COUNTY, NEW MEXICO, WAS ON THIS 27 DAY OF MAY, 2003, SUBMITTED TO THE CITY COMMISSION OF THE CITY OF ALAMOGORDO, NEW MEXICO AND WAS APPROVED BY A MAJORITY OF THE MEMBERS.
ATTEST: Donald E. Correll, MAYOR
Betsy C. Kidwell, Chief Deputy City Clerk

ACCEPTANCE OF STREETS AND EASEMENTS
THE DEDICATION OF THE STREETS AND EASEMENTS SHOWN HEREON IS ACCEPTED BY THE CITY OF ALAMOGORDO THIS 27 DAY OF MAY, 2003.
ATTEST: Donald E. Correll, MAYOR
Betsy C. Kidwell, Chief Deputy City Clerk

AFFIDAVIT
STATE OF NEW MEXICO)
COUNTY OF OTERO)
I, Klad Zimmerle, A NEW MEXICO REGISTERED PROFESSIONAL SURVEYOR, CERTIFY THAT I CONDUCTED AND AM RESPONSIBLE FOR THIS SURVEY, THAT THIS SURVEY IS TRUE AND CORRECT TO THE BEST OF MY KNOWLEDGE AND BELIEF, AND THAT THIS SURVEY AND PLAT MEETS THE MINIMUM STANDARDS FOR SURVEYING IN NEW MEXICO.
SUBSCRIBED AND SWORN TO BEFORE ME THIS 12 DAY OF June, 2003.
MY COMMISSION EXPIRES: 7-12-06
ATTEST: Gay L. Maupin, NOTARY PUBLIC

RECORDATION
STATE OF NEW MEXICO)
COUNTY OF OTERO)
RECORDED IN THE OFFICE OF THE COUNTY CLERK AND EX-OFFICIO RECORDER OF OTERO COUNTY, NEW MEXICO, AT 12:45 O'CLOCK, P, THIS 23rd DAY OF June, 2003.

By: Mary D. Quintana, COUNTY CLERK
RECEPTION NO. 7438 BOOK: 59 PAGES: 74-75

TIERRA DE SUEÑOS UNIT 6
BK 59 PGS 74 - 75
SEC. 31, T16S, R10E, N1/4M