


REPLAT K, HIGH NOGAL  
BK 60 PG 7

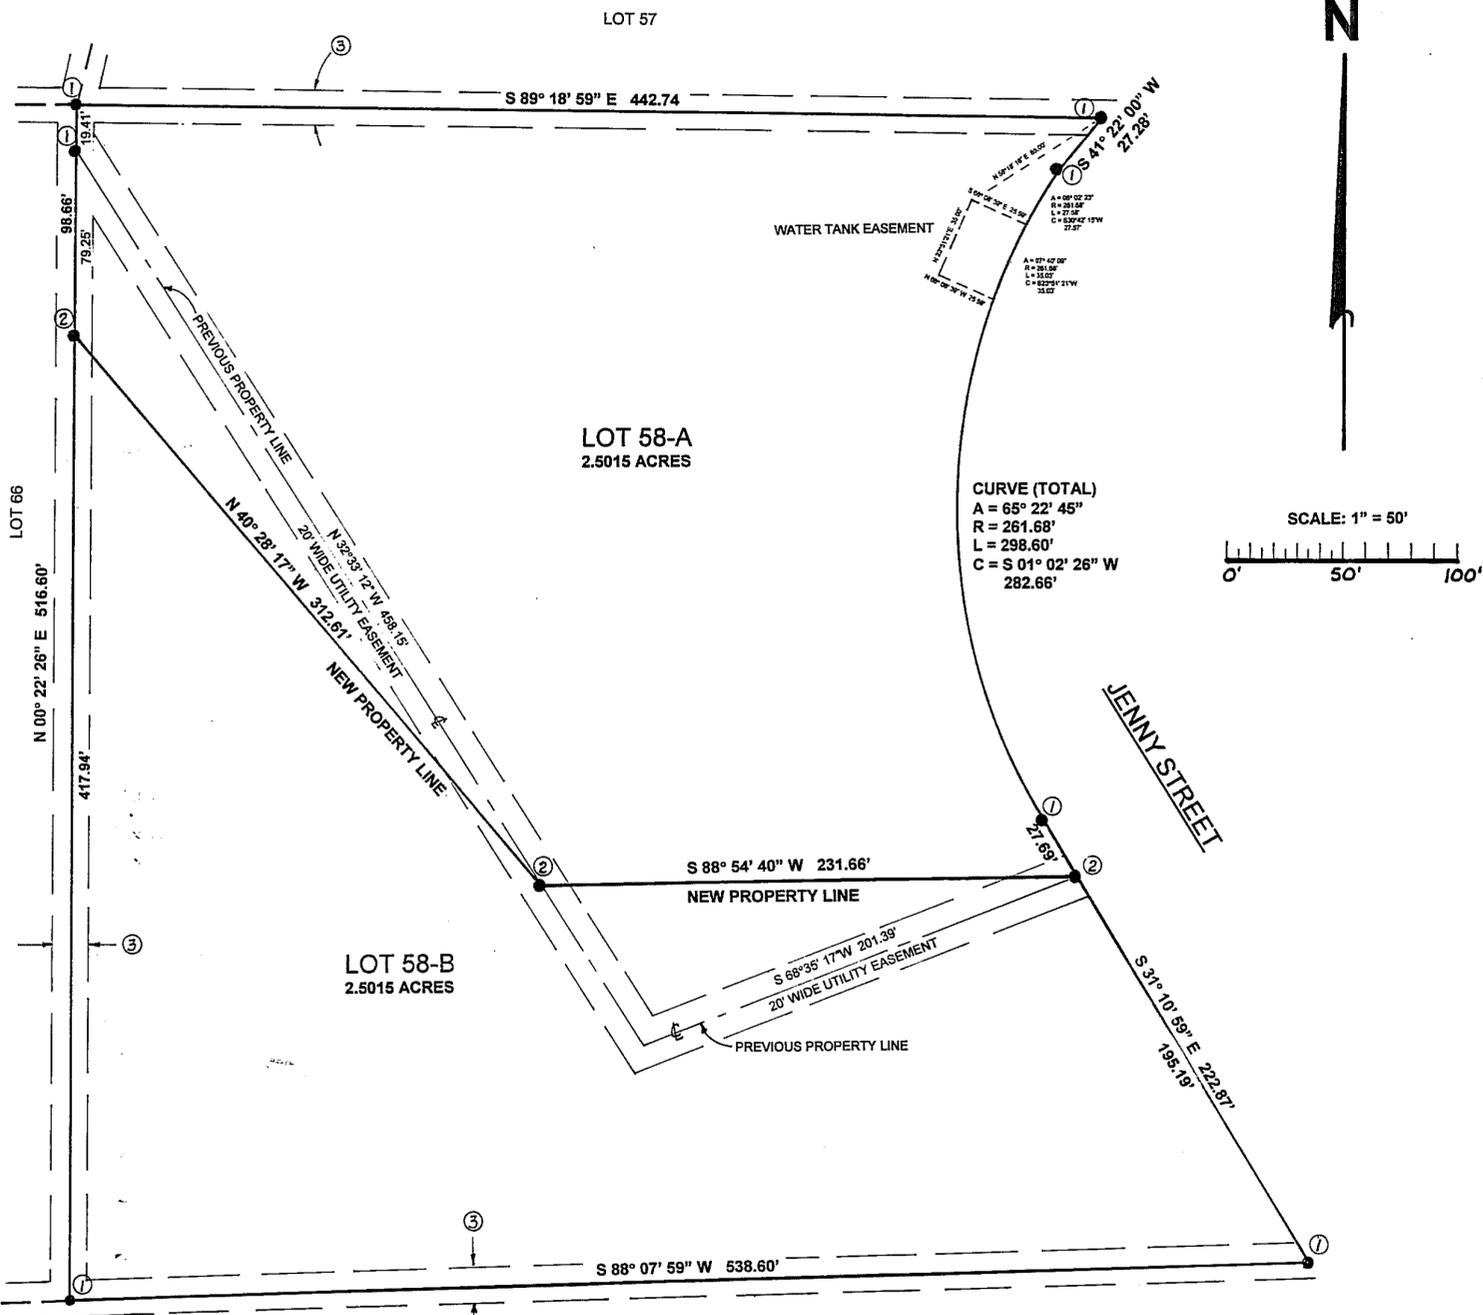

**REPLAT K, HIGH NOGAL,**  
**OTERO COUNTY, NEW MEXICO**  
(A REPLAT OF CERTIFICATE OF SURVEY, LOT 58, HIGH NOGAL)

**DEDICATION**

KNOW ALL MEN BY THESE PRESENTS THAT THE UNDERSIGNED ARE THE OWNERS AND PROPRIETORS OF TRACT A AND TRACT B, CERTIFICATE OF SURVEY, LOT 58, HIGH NOGAL, OTERO COUNTY, NEW MEXICO AS FILED FOR RECORD IN THE OFFICE OF THE OTERO COUNTY CLERK AND EX-OFFICIO RECORDER ON THE 7<sup>th</sup> DAY OF AUGUST, 2002. SAID OWNERS DO HEREBY CAUSE SAID CERTIFICATE OF SURVEY TO BE VACATED AND SAID LOT 58 TO BE REPLATTED AS SHOWN ON THIS PLAT, WHICH IS DESIGNATED "REPLAT K, HIGH NOGAL, OTERO COUNTY, NEW MEXICO, AND DO HEREBY REDEDICATE ALL OF THE EASEMENTS SHOWN HEREON FOR THE PURPOSES INDICATED ON THIS PLAT. THIS PLAT IS FOR THE PURPOSE OF MOVING THE COMMON LINE BETWEEN THE OWNERS AND IS DONE WITH THE FREE CONSENT AND DESIRE OF THE UNDERSIGNED OWNERS.

IN WITNESS THEREOF THE OWNERS HAVE SET THEIR HANDS AND SEALS AS INDICATED BELOW.

<p><i>W.M. Norris</i> W.M. NORRIS</p> <p><i>James R. Maynard</i> JAMES R. MAYNARD</p> <p><i>Richard G. Day</i> RICHARD G. DAY</p>	<p><i>Carol Sue Norris</i> CAROL SUE NORRIS</p> <p><i>Susan R. Maynard</i> SUSAN R. MAYNARD</p> <p><i>Bobbi A. Day</i> BOBBI A. DAY</p>
---	---

**ACKNOWLEDGMENT**

THE FOREGOING INSTRUMENT WAS ACKNOWLEDGED BEFORE ME BY W. M. NORRIS AND CAROL SUE NORRIS THIS 23 DAY OF August, 2002.  
*Jim Stoecklin*, NOTARY PUBLIC. MY COMMISSION EXPIRES: 4-26-05

THE FOREGOING INSTRUMENT WAS ACKNOWLEDGED BEFORE ME BY JAMES R. MAYNARD AND SUSAN R. MAYNARD THIS 23 DAY OF August, 2002.  
*Jim Stoecklin*, NOTARY PUBLIC. MY COMMISSION EXPIRES: 4-28-04

THE FOREGOING INSTRUMENT WAS ACKNOWLEDGED BEFORE ME BY RICHARD G. DAY AND BOBBI A. DAY THIS 23 DAY OF August, 2002.  
*Jim Stoecklin*, NOTARY PUBLIC. MY COMMISSION EXPIRES: 4-26-05

THIS PLAT IS EXEMPT FROM THE OTERO COUNTY SUBDIVISION ORDINANCE AS PROVIDED BY ARTICLE 2, DEFINITIONS, SUBDIVISION, PARAGRAPH 7 AND A CLAIM OF EXEMPTION INVOLVING EXEMPTION NUMBER 6 WAS APPROVED ON THE \_\_\_\_\_ DAY OF \_\_\_\_\_, 2002.

**SURVEYOR'S CERTIFICATE**

I, GEORGE P. LIGHT, A REGISTERED PROFESSIONAL SURVEYOR IN THE STATE OF NEW MEXICO CERTIFY THAT THE SURVEY REPRESENTED HEREON, FOR WHICH I AM RESPONSIBLE, WAS CONDUCTED BY ME OR UNDER MY SUPERVISION, IS TRUE AND CORRECT TO THE BEST OF MY KNOWLEDGE AND BELIEF AND MEETS THE MINIMUM STANDARDS FOR SURVEYING IN THE STATE OF NEW MEXICO.

*George P. Light* REGISTRATION NUMBER 4621

STATE OF NEW MEXICO )  
COUNTY OF OTERO )

FILED FOR RECORD ON THE 21 DAY OF October, 2002 AT 10:32 O'CLOCK, A  
M., AND DULY RECORDED AT BOOK 60, PAGES 7, RECEPTION NUMBER 03-13400

OF THE RECORDS OF THE OTERO COUNTY CLERK AND EX-OFFICIO RECORDER  
*Mary D. Quintana* COUNTY CLERK *Chris Janski* DEPUTY

- NOTES:
- ① FOUND IRON PIN
  - ② SET 1/2" REINFORCING ROD
  - ③ 15' WIDE UTILITY EASEMENT, 7.5' EACH SIDE OF THE LINE
  - ④ F = FIELD MEASUREMENT
  - ⑤ R = RECORD MEASUREMENT
  - ⑥ THIS REPLAT IS SUBJECT TO ALL EASEMENTS AND RESTRICTIONS PERTAINING TO LOT 58 PROVIDED BY THE PLAT OF HIGH NOGAL FILED JULY 17<sup>th</sup>, 1985.

**MOUNTAIN SURVEYS**  
P.O. Box 653 Cloudcroft, New Mexico 88317 Tel (505)682-2537 Fax (505)682-6008  
Job No. \_\_\_\_\_ Date Nov. 12, 2002 Client GREEN MOUNTAIN  
Description REPLAT K, HIGH NOGAL, OTERO COUNTY, NEW MEXICO  
(REVISE PROPERTY LINE TO DIVIDE LOT 58, HIGH NOGAL)

