


EAST FILE CORP. BOULDER, CO EFH 24
CLOUDCROFT ADD # 1 BLK 33 LTS 16 & 17
BK 60 PG 11

A REPLAT OF
LOTS 16 AND 17, BLOCK 33,
CLOUDCROFT ADDITION #1,
CLOUDCROFT, NEW MEXICO.

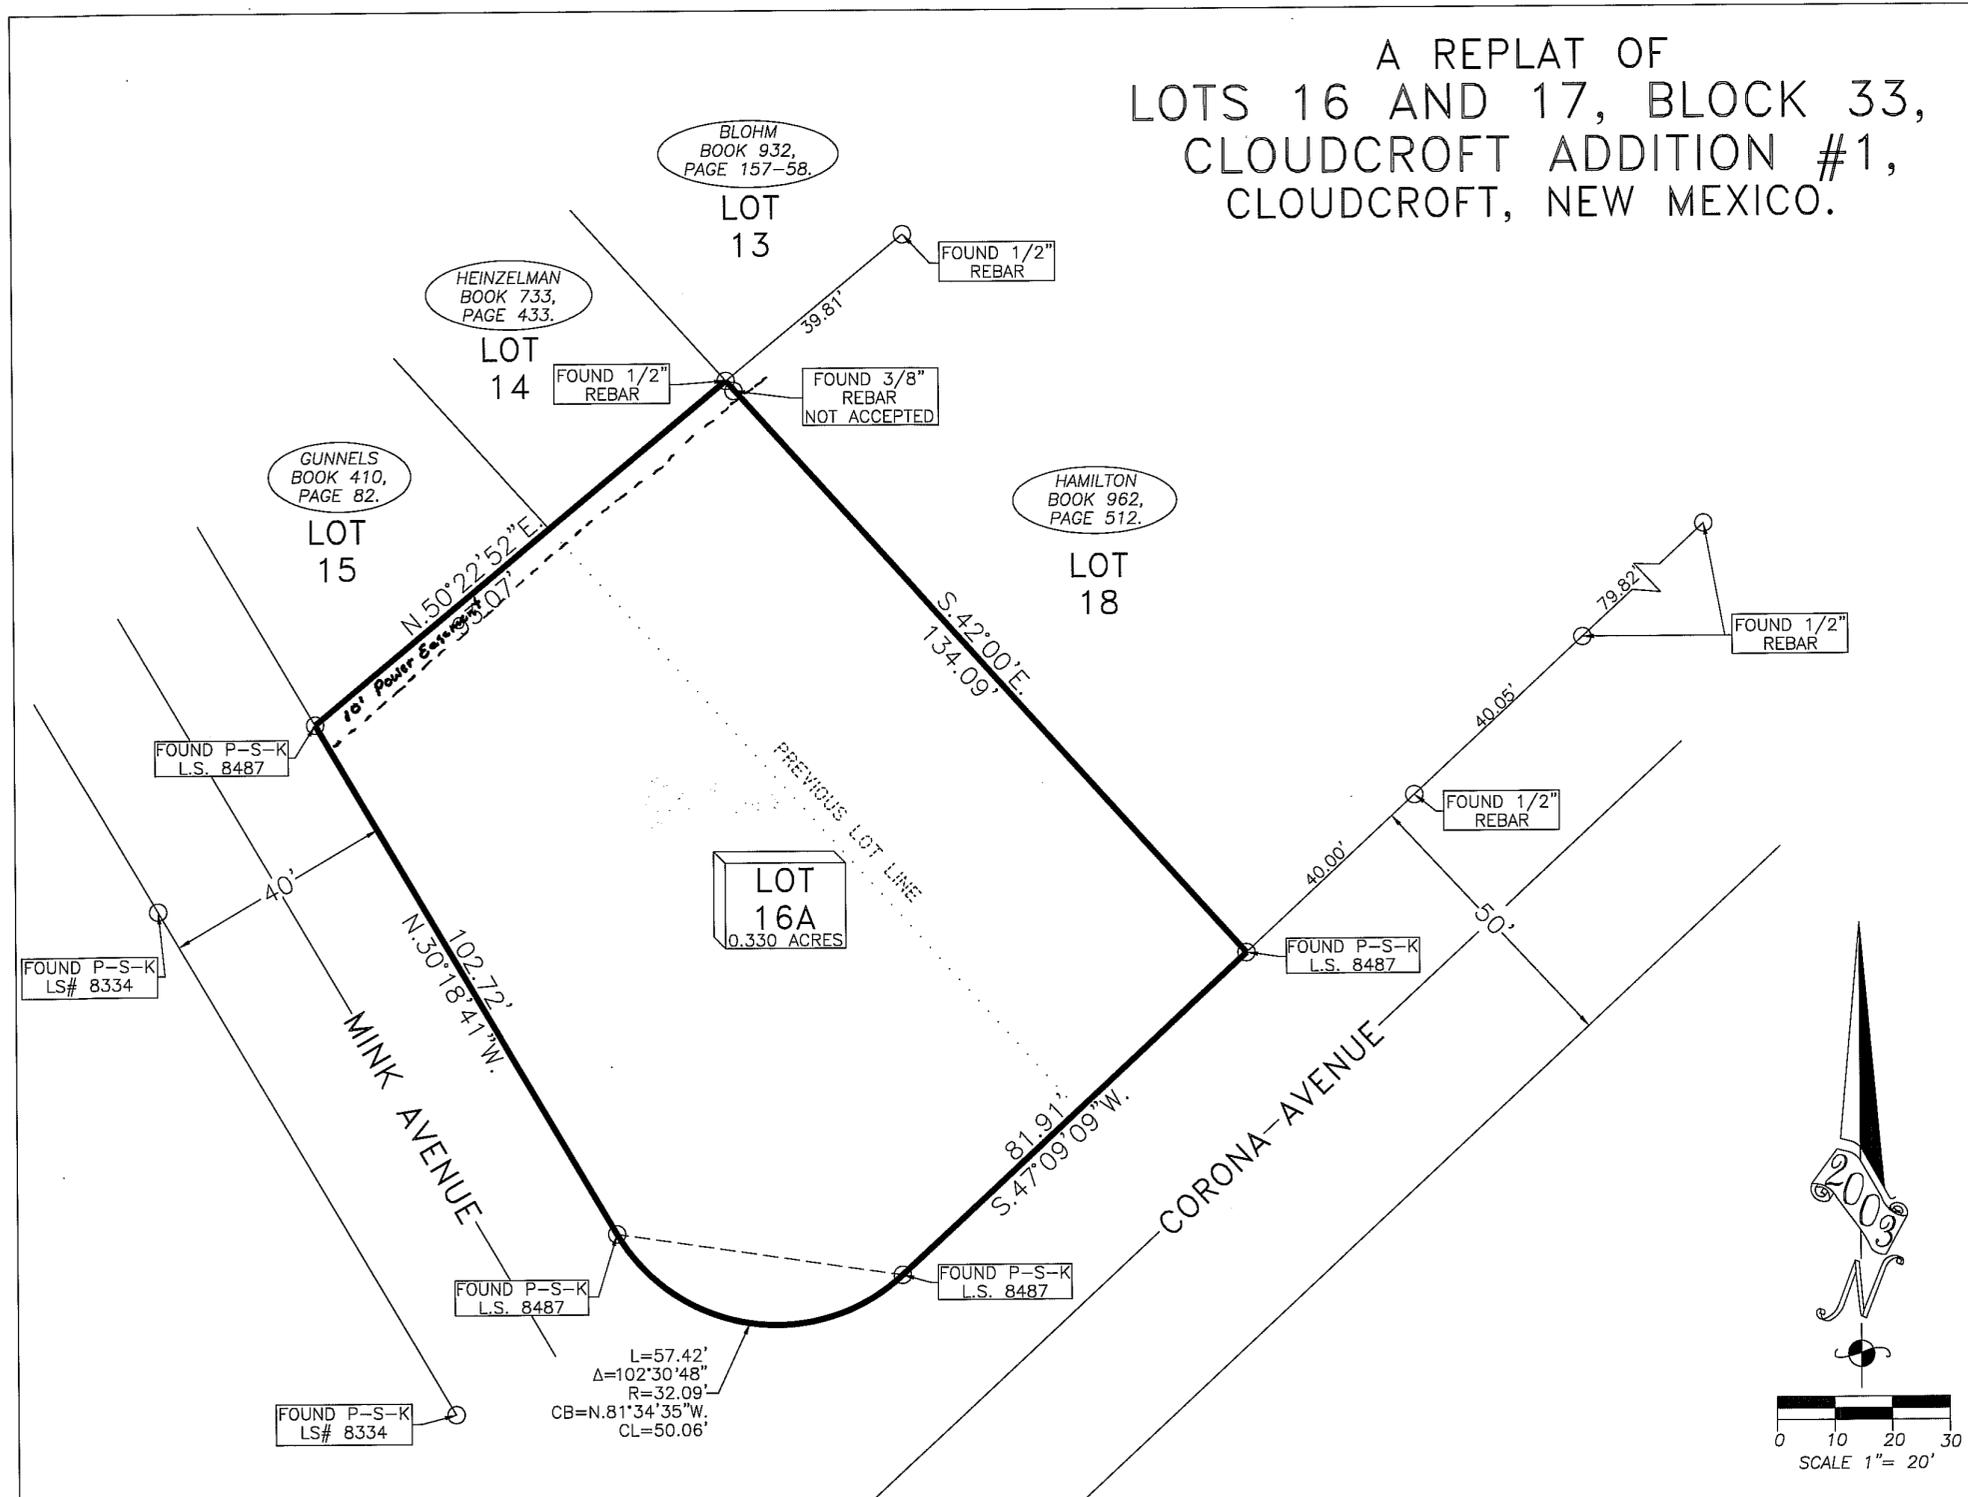

- NOTES:
- 1) SURVEY AND PLAT ARE BASED ON CORNERS FOUND IN PLACE.
 - 2) NO BEARINGS ARE SHOWN ON THE PLAT OF RECORD. BEARINGS SHOWN ARE FROM ACTUAL FIELD MEASUREMENTS. BASIS OF ROTATION WAS SCALED FROM RECORD PLAT.
 - 3) NO DISTANCES OR CURVE INFORMATION IS SHOWN ON PLAT OF RECORD.
 - 4) ORIGINAL PLAT OF CLOUDCROFT ADDITION #1 WAS FILED IN JULY 1900.
 - 5) NO UTILITY EASEMENTS ARE SHOWN ON PLAT OF RECORD.
 - 6) IMPROVEMENTS ARE NOT SHOWN ON THIS PLAT.
 - 7) THE PURPOSE OF THIS REPLAT IS TO COMBINE LOTS 16 AND 17, BLOCK 33, INTO ONE LOT TO BE KNOWN AS LOT 6A.

NO CHANGES HAVE BEEN MADE IN ANY EXISTING UTILITY EASEMENTS.

THIS PLAT APPROVED BY THE FOLLOWING UTILITIES:

<i>Joe Lane</i> TULAROSA BASIN TELEPHONE CO.	11-6-03 DATE
<i>Michael Roberts</i> CLOUDCROFT CABLE TELEVISION	11-6-03 DATE
<i>Terry Buttram</i> OTERO COUNTY ELECTRIC CO-OP	11-7-03 DATE
<i>Dan Th...</i> VILLAGE OF CLOUDCROFT WATER & SEWER DEPARTMENT	11-10-03 DATE


THIS PLAT APPROVED BY THE VILLAGE OF CLOUDCROFT, NEW MEXICO ON THIS 12th DAY OF Nov, 2003.

Sal...
MAYOR

Dan St...
ATTEST: VILLAGE CLERK

Greg...
CHAIRMAN PLANNING AND ZONING COMMISSION CLOUDCROFT

Dan...
CLOUDCROFT, VILLAGE FOREMAN

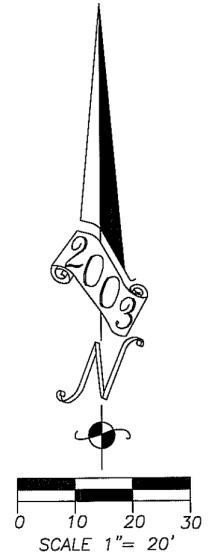

KNOW ALL MEN BY THESE PRESENT THAT PAUL AND JOY CROWLEY TRUST ARE THE OWNERS AND PROPRIETORS OF LOTS 16, AND 17, BLOCK 33, CLOUDCROFT ADDITION #1, CLOUDCROFT, OTERO COUNTY, NEW MEXICO AND THAT THIS PLAT WAS MADE WITH THE FREE CONSENT AND IN ACCORDANCE WITH THE DESIRES OF THE UNDERSIGNED OWNERS.

Paul Crowley
PAUL CROWLEY, TRUSTEE

Joy Crowley
JOY CROWLEY, TRUSTEE

SUBSCRIBED AND SWORN TO BEFORE ME ON THIS DAY 5th OF November, 2003.

Julie Winkles
NOTARY PUBLIC
MY COMMISSION EXPIRES May 6, 2007

I, WYATT A. SPARKS, HAVE CONDUCTED AND AM RESPONSIBLE FOR THIS SURVEY, AND THAT THIS SURVEY AND PLAT MEET THE MINIMUM STANDARDS FOR SURVEYING IN NEW MEXICO.

Wyatt A. Sparks 11/4/03
WYATT A. SPARKS DATE
R.P.L.S.-N.M. #8487

PLAT NO. _____ RECEPTION NO. 2-1468

STATE OF NEW MEXICO }
 COUNTY OF OTERO } SS

I, *Maura Quintan*, COUNTY CLERK DO HEREBY CERTIFIED THAT THIS INSTRUMENT WAS FILED FOR RECORD ON THE 12th DAY OF November, 2003, AT 4:20 O'CLOCK P.M., AND DULY RECORDED IN PLAT BOOK 60, PAGE 11 OF THE RECORDS OF OTERO COUNTY.

Maura Quintan COUNTY CLERK
Christina... DEPUTY

INDEXING INFORMATION FOR COUNTY CLERK	
CROWLEY	CLOUDCROFT ADDITION #1
OWNER OF PROPERTY	SUBDIVISION

2907 1/2 SUDDERTH DRIVE,
 RUIDOSO, N.M. 88345 PH. 257-2818
 SCALE 1"=20' JOB # 2639
 DATE 10/30/03 PLAT B-884
 DRAFTER C.TEMPLE SHEET 1 OF 1