


REPLAT B WESTERN ACRES ALAMOGORDO OTERO COUNTY, NEW MEXICO

LTRSUBDIVWESTERNACRES-B

WESTERN ACRES REPLAT B
BK 60 PG 51 - 52

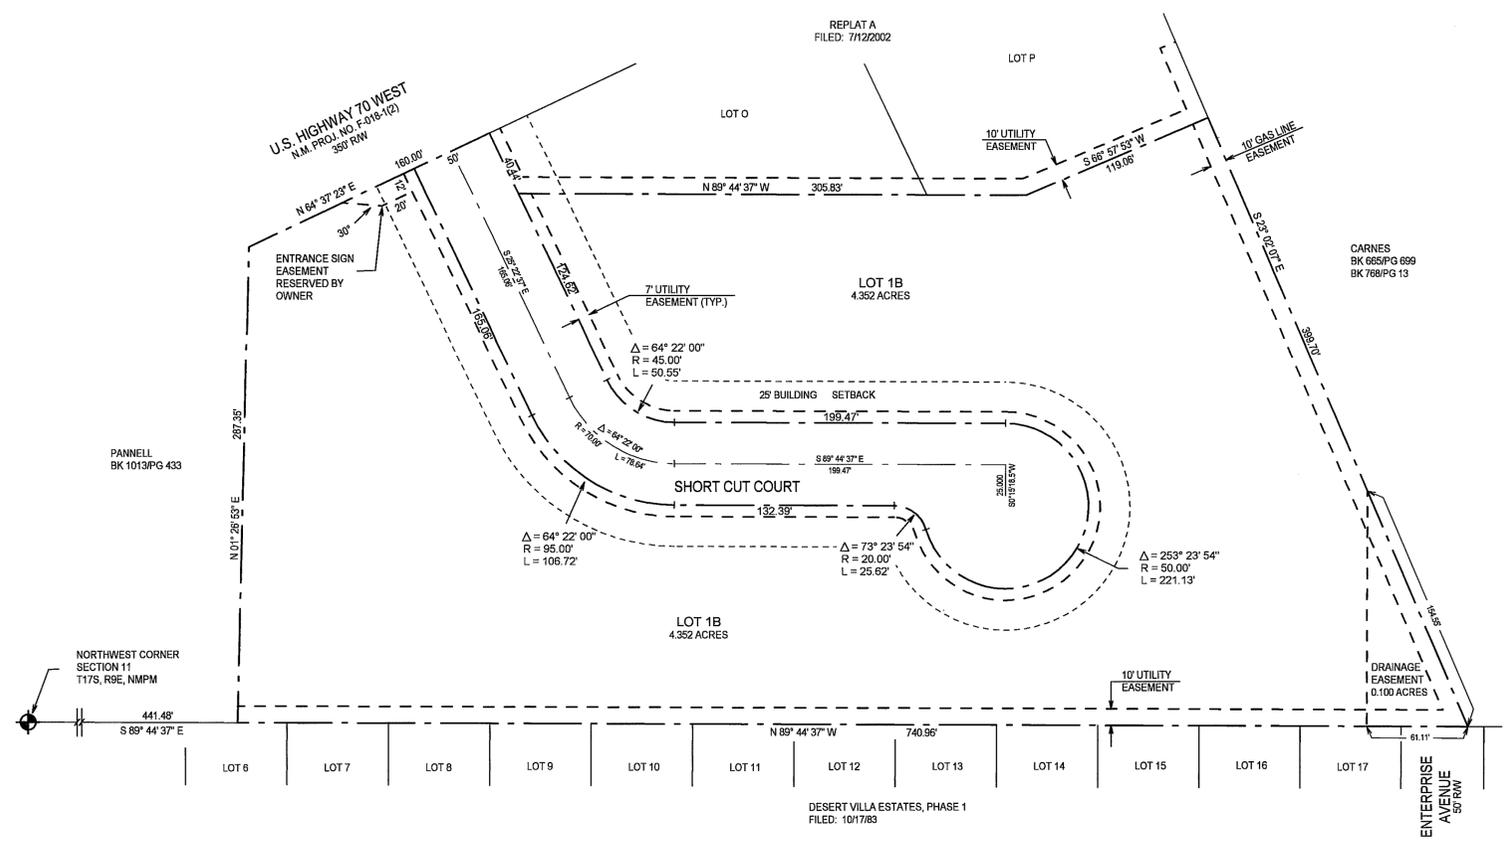

DEDICATION
STATE OF NEW MEXICO)
COUNTY OF OTERO)

KNOW ALL MEN BY THESE PRESENTS THAT FRENCH BROTHERS, INC., A NEW MEXICO CORPORATION, IS THE OWNER AND PROPRIETOR OF LOT A THROUGH LOT N, REPLAT A, WESTERN ACRES, ALAMOGORDO, OTERO COUNTY, NEW MEXICO. SAID OWNERS DO HEREBY CAUSE SAID LOTS TO BE VACATED AND TO BE RESUBDIVIDED, AS SHOWN HEREIN, ON THIS PLAT AND DO HEREBY CAUSE A REDEDICATION OF ALL STREETS, ALLEYS AND EASEMENTS WITHIN AND ADJACENT TO THE DESCRIBED SUBDIVISION IN ALL RESPECTS, AS SHOWN HEREON.

ACKNOWLEDGEMENT
IN WITNESS WHEREOF SAID OWNER HAS SET HIS HAND AND SEAL ON THE 17th DAY OF November, 2003.
FRENCH BROTHERS, INC., BY: James W. French, PRESIDENT


CORPORATE ACKNOWLEDGEMENT
STATE OF NEW MEXICO)
COUNTY OF OTERO)
ON THIS 17th DAY OF November, 2003, BEFORE ME PERSONALLY APPEARED JAMES W. FRENCH, PRESIDENT, FRENCH BROTHERS, INC., A NEW MEXICO CORPORATION, ON BEHALF OF SAID CORPORATION, KNOWN TO ME TO BE THE PERSON WHO EXECUTED THE FOREGOING INSTRUMENT, AND HE ACKNOWLEDGED THAT HE EXECUTED SAID INSTRUMENT AS HIS FREE ACT AND DEED.

WITNESS MY HAND AND SEAL ON THIS DAY AND YEAR LAST WRITTEN ABOVE.
Gay L. Maupin, NOTARY PUBLIC, STATE OF NEW MEXICO
MY COMMISSION EXPIRES: 7-12-2006




ACCEPTANCE OF THE CITY OF ALAMOGORDO
THIS SUMMARY PLAT OF "REPLAT B, WESTERN ACRES", ALAMOGORDO, OTERO COUNTY, NEW MEXICO IS ON THIS 5 DAY OF Feb, 2004, SUBMITTED AND APPROVED.
[Signature], CITY MANAGER
ATTEST: [Signature], CITY CLERK

CERTIFICATE
I, KILAD ZIMMERLE, A NEW MEXICO LICENSED PROFESSIONAL SURVEYOR CERTIFY THAT I CONDUCTED AND AM RESPONSIBLE FOR THIS SURVEY, THAT THIS SURVEY IS TRUE AND CORRECT TO THE BEST OF MY KNOWLEDGE AND BELIEF, AND THAT THIS SURVEY AND PLAT MEETS THE MINIMUM STANDARDS FOR SURVEYING IN NEW MEXICO.
[Signature]
NEW MEXICO REGISTRATION NO. 8334
STATE OF NEW MEXICO)
COUNTY OF OTERO)
RECORDED IN THE OFFICE OF THE COUNTY CLERK AND EX-OFFICIO RECORDER OF OTERO COUNTY, NEW MEXICO, AT 11:15 O'CLOCK, A.M., THIS 10 DAY OF February, 2004.
Mary D. Quintana, COUNTY CLERK BY [Signature]
RECEPTION NO. 1486 BOOK 600 PAGES: 51-52

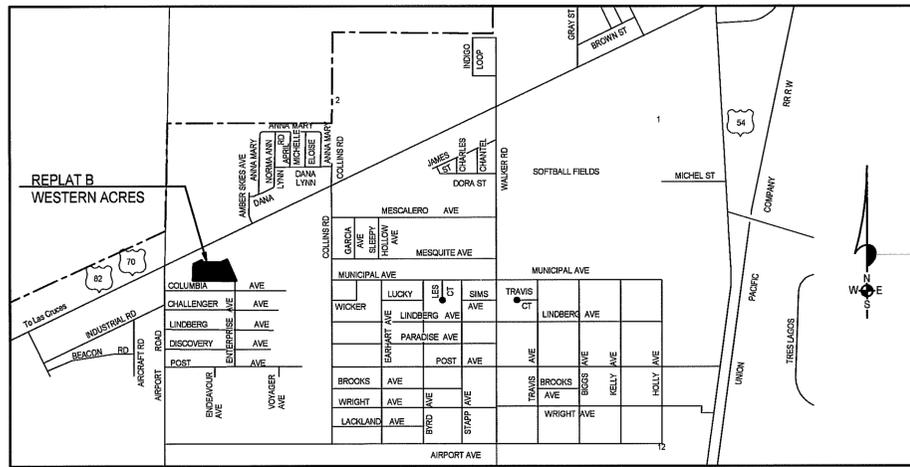

LOCATION MAP
NOT TO SCALE

NOTE:
BOOK AND PAGE NUMBERS REFERRED TO ARE OF THE RECORDS OF OTERO COUNTY, NEW MEXICO, OBTAINED FROM THE FILES OF THE OTERO COUNTY ASSESSOR'S OFFICE.

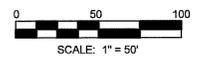

ALAMOTERO LAND SURVEYS, P.C.
PROFESSIONAL LAND SURVEYORS
1101 NORTH FLORIDA AVENUE
ALAMOGORDO, NEW MEXICO
PHONE 505-437-7074 FAX 505-437-7075
COPYRIGHT © 2003 ALAMOTERO LAND SURVEYS, P.C.