


NEW HEART CHURCH SUBDIVISION OTERO COUNTY, NEW MEXICO

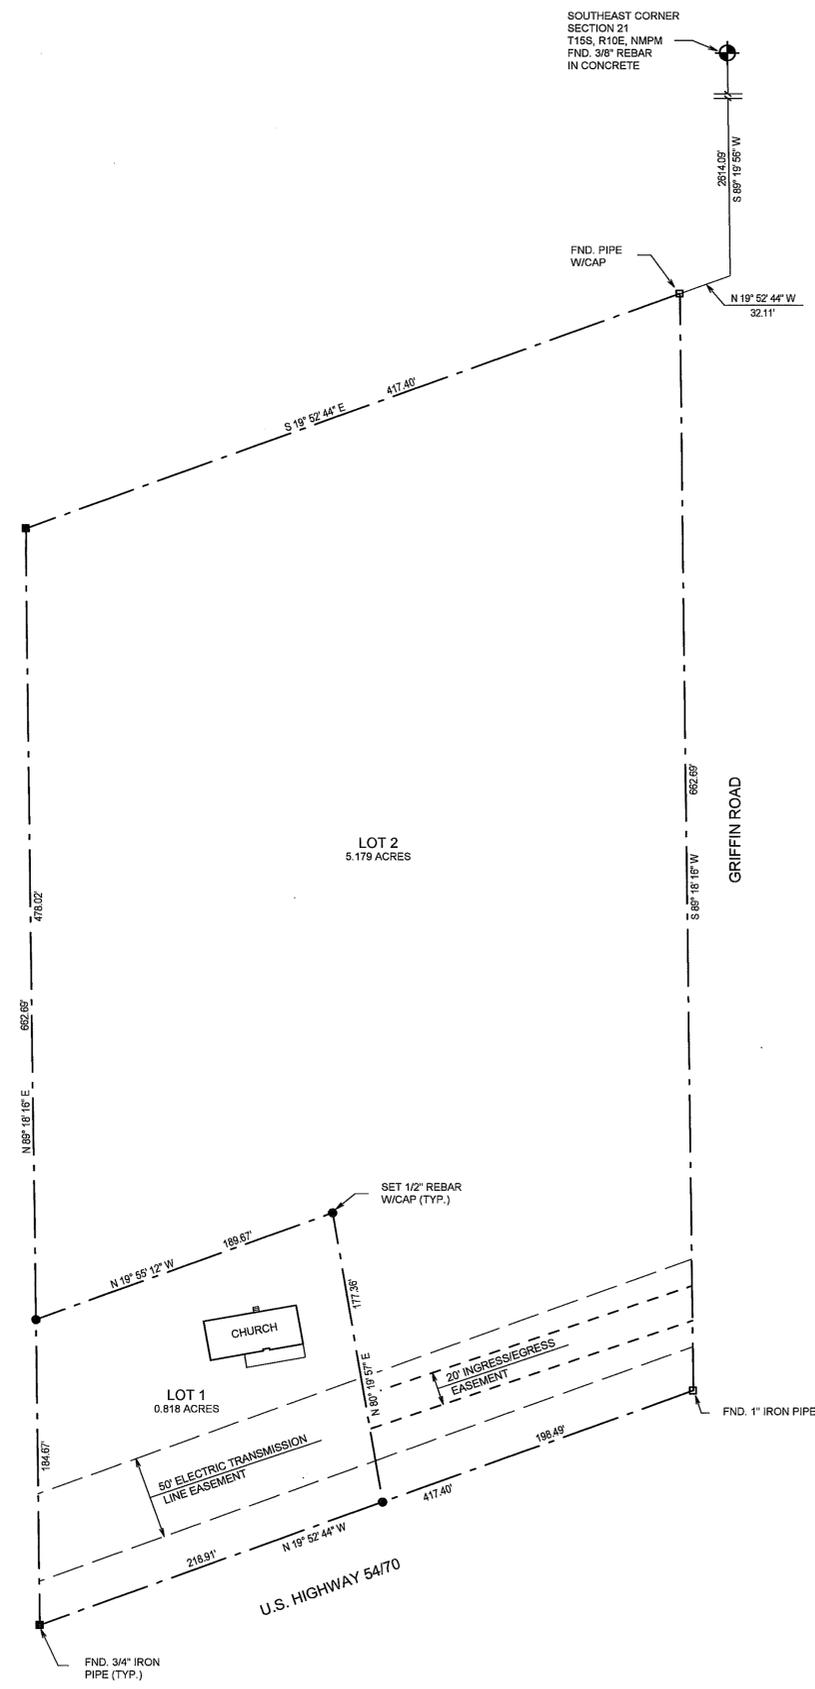

SOUTHEAST CORNER
SECTION 21
T15S, R10E, NMPM
FND. 3/8" REBAR
IN CONCRETE

FND. PIPE
W/CAP


LOT 2
5.179 ACRES

LOT 1
0.818 ACRES


CHURCH

U.S. HIGHWAY 54/70

GRIFFIN ROAD

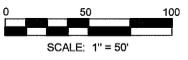

NOTE:
BOOK AND PAGE NUMBERS REFERRED TO
ARE OF THE RECORDS OF OTERO COUNTY,
NEW MEXICO, OBTAINED FROM THE FILES
OF THE OTERO COUNTY ASSESSOR'S OFFICE.

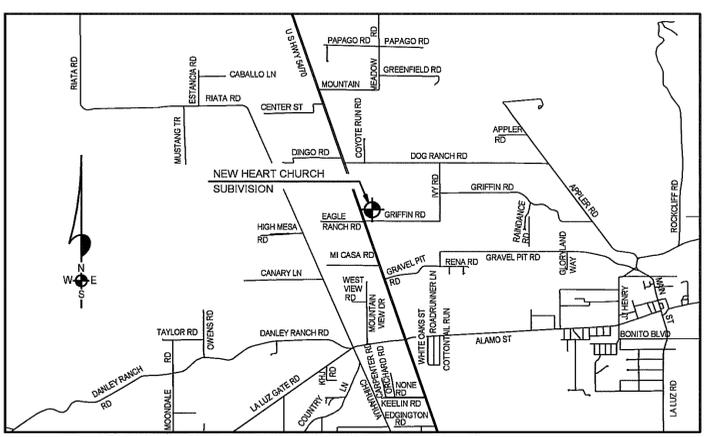

LOCATION MAP
NOT TO SCALE

DEDICATION

STATE OF NEW MEXICO)
COUNTY OF OTERO)

KNOW ALL MEN BY THESE PRESENTS THAT CLARENCE A. GRIFFIN, JR. AND PATRICIA L. GRIFFIN ARE THE OWNERS AND PROPRIETORS OF A TRACT OF LAND IN THE S1/2 OF SECTION 21 T15S, R10E, NMPM, OTERO COUNTY, NEW MEXICO, DESCRIBED BY METES AND BOUNDS AS FOLLOWS:

STARTING AT THE SOUTHEAST CORNER OF SAID SECTION 21 AND GOING S89°18'56"W ALONG THE SOUTH LINE OF SAID SECTION 21 A DISTANCE OF 2614.09 FEET; THENCE N19°52'44"W A DISTANCE OF 32.11 FEET TO THE PLACE OF BEGINNING OF THE TRACT OF LAND HEREIN DESCRIBED; THENCE S89°18'16"W A DISTANCE OF 662.69 FEET TO THE EAST RIGHT-OF-WAY LINE OF US HIGHWAY 54/70; THENCE N19°52'44"W ALONG SAID RIGHT-OF-WAY LINE A DISTANCE OF 417.40 FEET; THENCE N89°18'16"E A DISTANCE OF 662.69 FEET; THENCE S19°52'44"E A DISTANCE OF 417.40 FEET TO THE SAID PLACE OF BEGINNING, AND CONTAINING 5.997 ACRES, MORE OR LESS.

SAID OWNERS DO HEREBY CAUSE SAID TRACT TO BE SUBDIVIDED, AS SHOWN HEREIN, ON THIS PLAT AND DO HEREBY CAUSE A REDEDICATION OF ALL STREETS, ALLEYS AND EASEMENTS WITHIN AND ADJACENT TO THE DESCRIBED SUBDIVISION IN ALL RESPECTS, AS SHOWN HEREON.

IN WITNESS WHEREOF THE OWNERS HAVE SET THEIR HANDS AND SEAL ON THE 17th DAY OF February, 2004.

Clarence A. Griffin, Jr. CLARENCE A. GRIFFIN, JR.
Patricia L. Griffin PATRICIA L. GRIFFIN

ACKNOWLEDGEMENT

STATE OF NEW MEXICO)
COUNTY OF OTERO)

THE FOREGOING INSTRUMENT WAS ACKNOWLEDGED BEFORE ME ON THIS 17th DAY OF February, 2004, BY CLARENCE A. GRIFFIN, JR. AND PATRICIA L. GRIFFIN.

WITNESS MY HAND AND SEAL ON THIS DAY AND YEAR LAST WRITTEN ABOVE.

MY COMMISSION EXPIRES 7-12-2006 *Gay L. Maupin*, NOTARY PUBLIC

ACCEPTANCE OF THE CITY OF ALAMOGORDO

THIS SUMMARY PLAT OF "NEW HEART CHURCH SUBDIVISION", OTERO COUNTY, NEW MEXICO IS ON THIS 23 DAY OF April, 2004, SUBMITTED AND APPROVED.

Patricia L. Griffin CITY MANAGER

ATTEST *Klad Zimmerle* CITY CLERK

I, Klad Zimmerle, a New Mexico Registered Professional Surveyor certify that I conducted and am responsible for this survey, that this survey is true and correct to the best of my knowledge and belief, and that this survey and plat meets the minimum standards for surveying in New Mexico.

Klad Zimmerle
NEW MEXICO REGISTRATION NO. 6334

STATE OF NEW MEXICO)
COUNTY OF OTERO)

RECORDED IN THE OFFICE OF THE COUNTY CLERK AND EX-OFFICIO RECORDER OF OTERO COUNTY, NEW MEXICO, AT 2:15 O'CLOCK, P.M., THIS 28 DAY OF April, 2004.

Mary D. Quintana COUNTY CLERK
BY *Chris Senacki*

RECEPTION NO. 04839 BOOK: 60 PAGES: 90-91

