
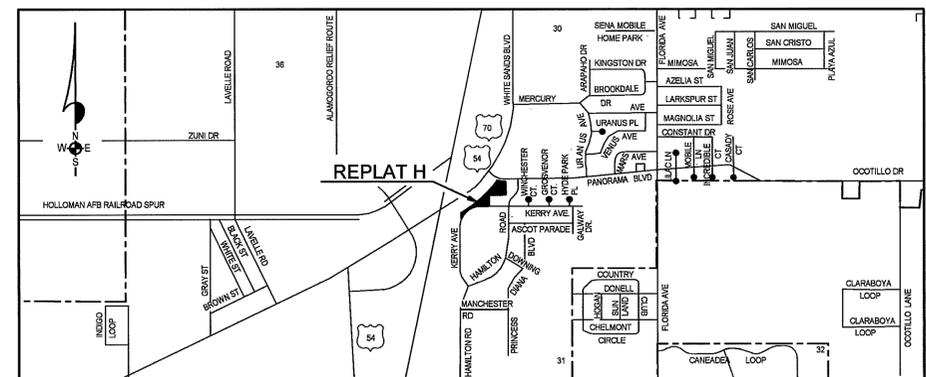


REPLAT H MOTEL 6 SUBDIVISION ALAMOGORDO OTERO COUNTY, NEW MEXICO

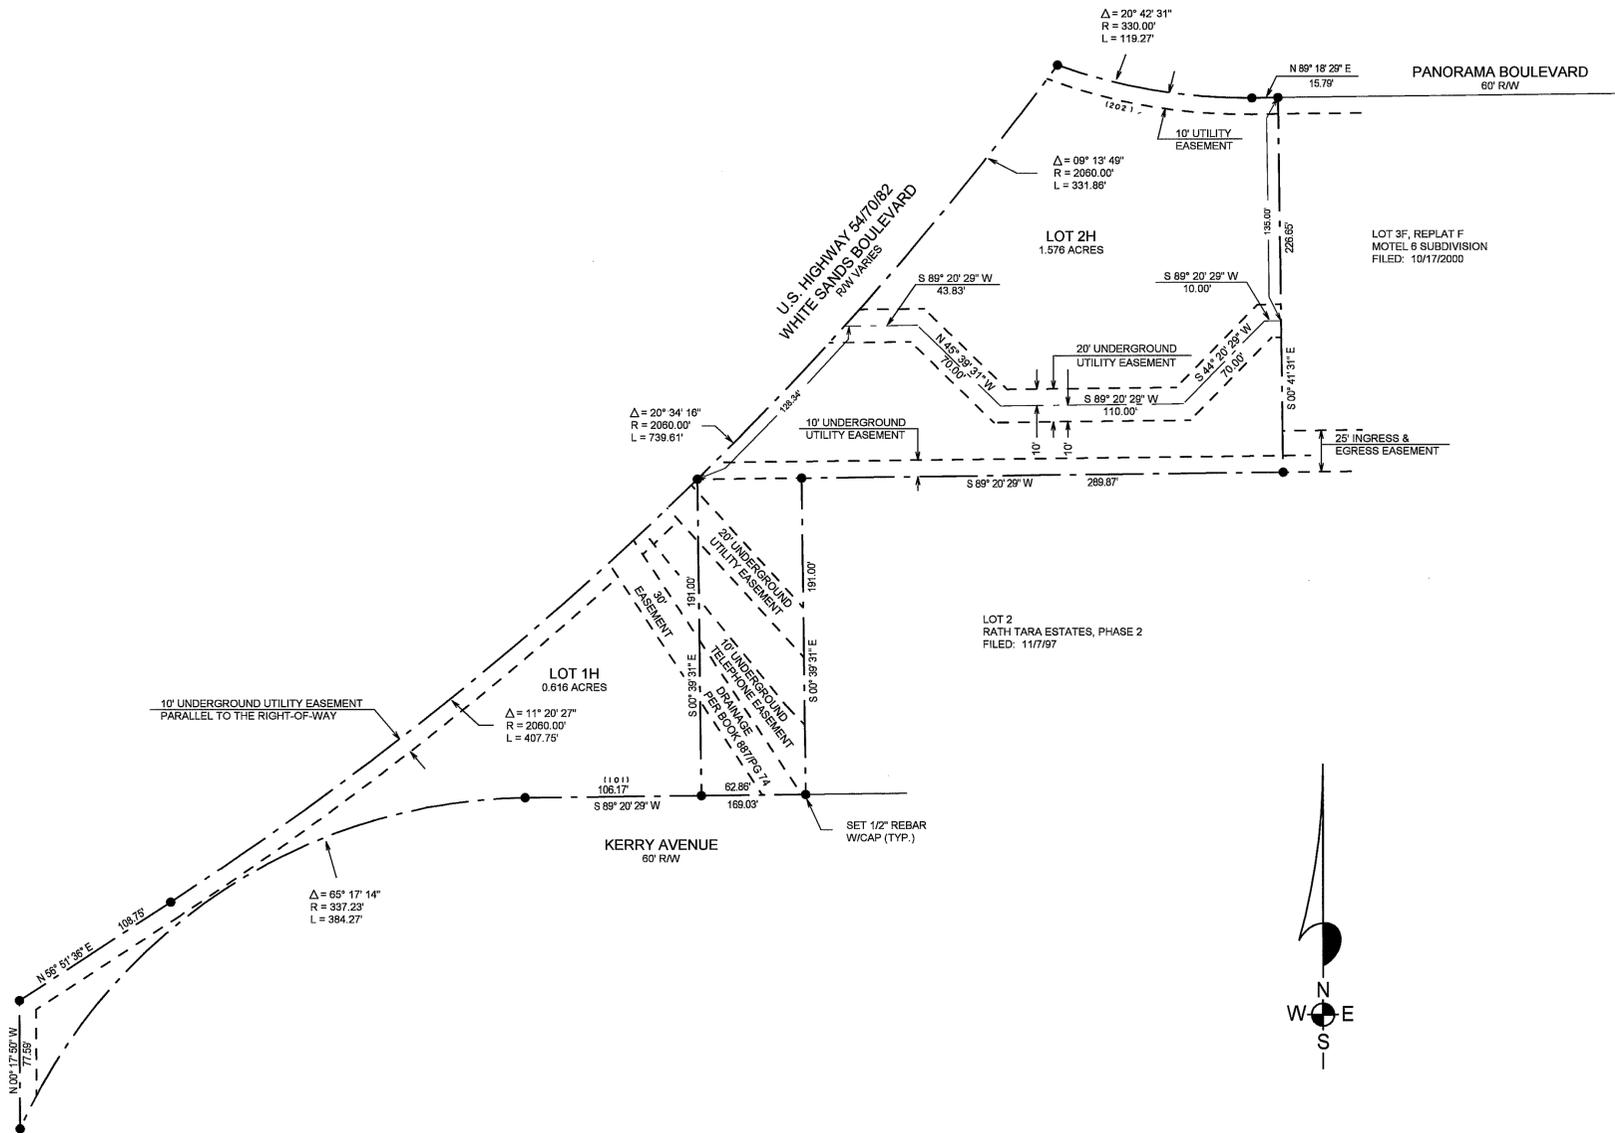

LOCATION MAP
NOT TO SCALE

ALAMOTERO LAND SURVEYS, P.C.
 PROFESSIONAL LAND SURVEYORS
 1101 NORTH FLORIDA AVENUE
 ALAMOGORDO, NEW MEXICO
 PHONE 505-437-7074 FAX 505-437-7075
 COPYRIGHT © 2004 ALAMOTERO LAND SURVEYS, P.C.

DEDICATION
 STATE OF NEW MEXICO)
 COUNTY OF OTERO)
 KNOW ALL MEN BY THESE PRESENTS THAT THE MOTEL 6 SUBDIVISION PARTNERSHIP IS THE OWNER AND PROPRIETOR OF LOTS 1F AND 2F, REPLAT F, MOTEL 6 SUBDIVISION, ALAMOGORDO, OTERO COUNTY, NEW MEXICO AND PART OF LOT 3, RATH TARA ESTATES, PHASE 2, ALAMOGORDO, OTERO COUNTY, NEW MEXICO.

SAID OWNER, IN ACCORDANCE WITH HIS FREE WILL AND DESIRE, DOES HEREBY CAUSE THE ABOVE DESCRIBED LAND TO BE RESUBDIVIDED AND REPLATTED, TO BE DESIGNATED AS "REPLAT H, MOTEL 6 SUBDIVISION", ALAMOGORDO, OTERO COUNTY, NEW MEXICO, AS SHOWN ON THE FOREGOING PLAT, AND IN RECORDING THIS PLAT DO CAUSE ALL OF THE EASEMENTS WITHIN THE BOUNDS OF THE ABOVE DESCRIBED TRACT OF LAND TO BE DEDICATED TO THE USES SHOWN.

THE MOTEL 6 SUBDIVISION PARTNERSHIP BY: C. Michael Shyne
 C. MICHAEL SHYNE, GENERAL PARTNER
 BY: Arnold A. Kolb
 ARNOLD A. KOLB, GENERAL PARTNER
 BY: Florence A. Kolb
 FLORENCE A. KOLB, GENERAL PARTNER

STATE OF NEW MEXICO)
 COUNTY OF OTERO)
 ON THIS 14th DAY OF April, 2004, BEFORE ME PERSONALLY APPEARED C. MICHAEL SHYNE, ARNOLD A. KOLB, AND FLORENCE A. KOLB, GENERAL PARTNERS OF THE MOTEL 6 SUBDIVISION PARTNERSHIP ON BEHALF OF SAID PARTNERSHIP, KNOWN TO ME TO BE THE PERSON WHO EXECUTED THE FOREGOING INSTRUMENT, AND THEY ACKNOWLEDGED THAT THEY EXECUTED SAID INSTRUMENT AS THEIR FREE ACT AND DEED.

WITNESS MY HAND AND SEAL ON THIS DAY AND YEAR LAST WRITTEN ABOVE.
Gay L. Maupin NOTARY PUBLIC
 MY COMMISSION EXPIRES: 7-12-2006
 APPROVAL OF THE ALAMOGORDO PLANNING AND ZONING COMMISSION



STATE OF NEW MEXICO)
 COUNTY OF OTERO)
 THIS PLAT OF "REPLAT H, MOTEL 6 SUBDIVISION", ALAMOGORDO, OTERO COUNTY, NEW MEXICO WAS ON THIS 5th DAY OF May, 2004, SUBMITTED AND APPROVED BY THE ALAMOGORDO PLANNING AND ZONING COMMISSION.

ATTEST, Dyana Sanchez CHAIRMAN
J. Dany Davia RECORDING SECRETARY
 ACCEPTANCE OF THE ALAMOGORDO CITY COMMISSION


THIS PLAT OF "REPLAT H, MOTEL 6 SUBDIVISION", ALAMOGORDO, OTERO COUNTY, NEW MEXICO AS ON THIS 25th DAY OF May, 2004, SUBMITTED TO THE CITY COMMISSION OF THE CITY OF ALAMOGORDO, NEW MEXICO, AND WAS APPROVED BY A MAJORITY OF THE MEMBERS.

Donald E. Bernal MAYOR
 ATTEST, Angela Broyha CLERK
 ACCEPTANCE OF EASEMENTS

THE DEDICATION OF THE EASEMENTS SHOWN HEREON IS ACCEPTED BY THE CITY OF ALAMOGORDO THIS 25th DAY OF May, 2004.
Donald E. Bernal MAYOR
 ATTEST, Angela Broyha CLERK

AFFIDAVIT
 STATE OF NEW MEXICO)
 COUNTY OF OTERO)
 THIS SUBDIVISION DOES LIE WITHIN THE PLANNING OR PLATTING JURISDICTION OF THE CITY OF ALAMOGORDO, NEW MEXICO.

Klad Zimerle SURVEYOR
 SUBSCRIBED AND SWORN TO BEFORE ME THIS 14th DAY OF May, 2004.
 MY COMMISSION EXPIRES: 7-12-2006
Gay L. Maupin NOTARY PUBLIC

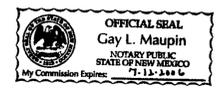

SURVEYOR CERTIFICATE
 STATE OF NEW MEXICO)
 COUNTY OF OTERO)
 I, Klad Zimerle, A NEW MEXICO LICENSED PROFESSIONAL SURVEYOR, CERTIFY THAT I CONDUCTED AND AM RESPONSIBLE FOR THIS SURVEY, THAT THIS SURVEY IS TRUE AND CORRECT TO THE BEST OF MY KNOWLEDGE AND BELIEF, AND THAT THIS SURVEY AND PLAT MEETS THE MINIMUM STANDARDS FOR SURVEYING IN NEW MEXICO.

NEW MEXICO REGISTRATION NO. 8334
 STATE OF NEW MEXICO)
 COUNTY OF OTERO)
 RECORDED IN THE OFFICE OF THE COUNTY CLERK AND EX-OFFICIO RECORDER OF OTERO COUNTY, NEW MEXICO, AT 1:20 O'CLOCK P.M., THIS 16th DAY OF June, 2004.

Monica Quintana COUNTY CLERK
 RECEPTION NO. 7032 BOOK: 101 PAGES: 30-31

MOTEL 6 REPLAT H
 BK 61 PG 30-31

LTSUBMOTELCH