
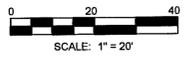
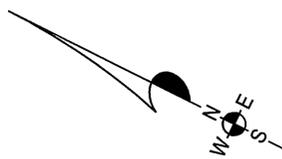


REPLAT A, BLOCK 39 TULAROSA OTERO COUNTY, NEW MEXICO

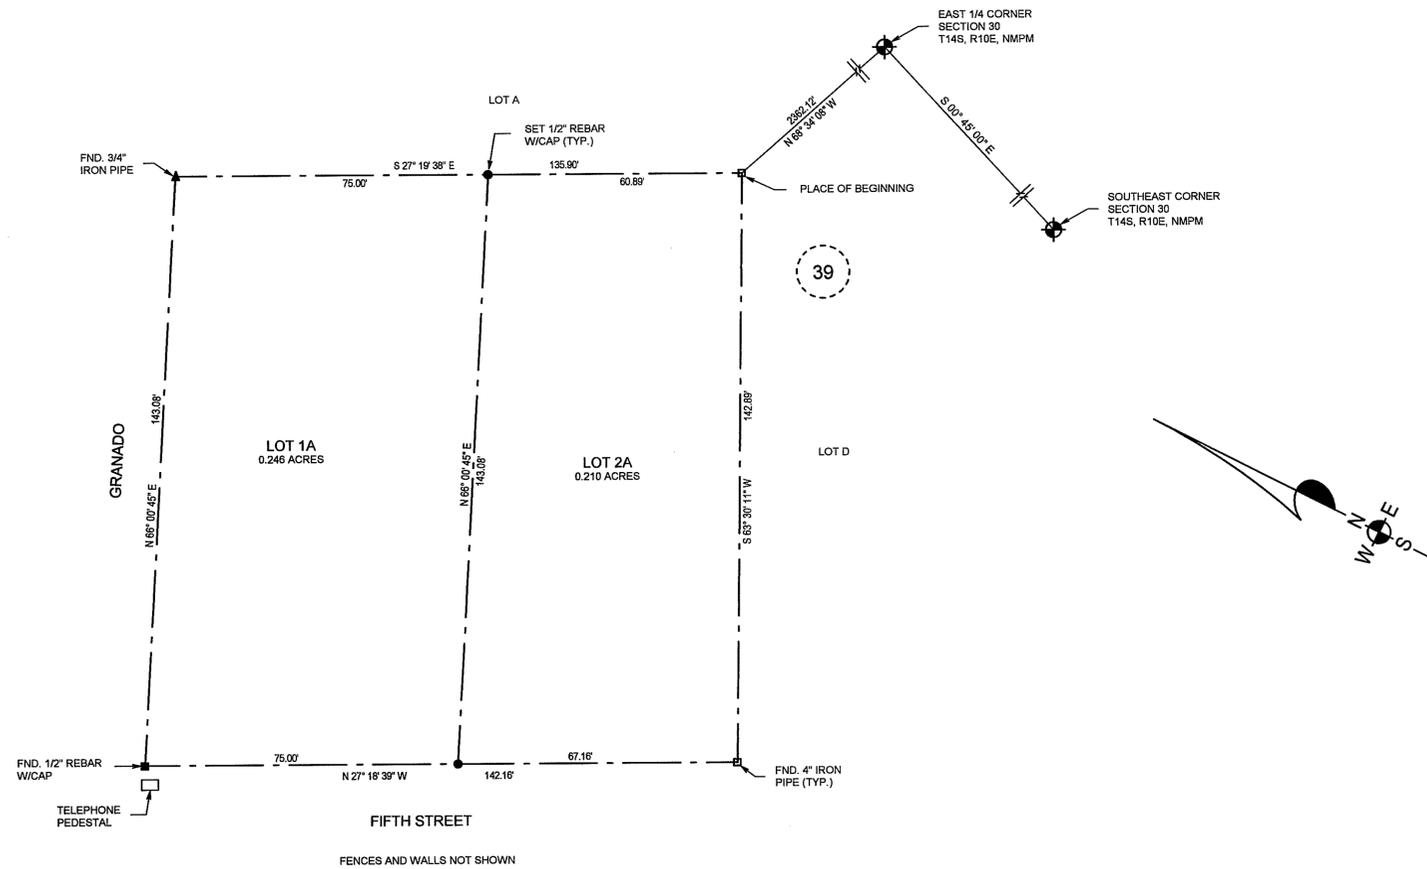

DEDICATION

STATE OF NEW MEXICO)
COUNTY OF OTERO)

KNOW ALL MEN BY THESE PRESENTS THAT AMANDA BELLE COVINGTON IS THE OWNER AND PROPRIETOR OF LOT C, BLOCK 39, TULAROSA, OTERO COUNTY, NEW MEXICO. SAID OWNER DOES HEREBY CAUSE SAID LOT TO BE VACATED AND TO BE RESUBDIVIDED, AS SHOWN HEREIN, ON THIS PLAT, AND DOES HEREBY CAUSE A REDEDICATION OF ALL STREETS, ALLEYS, AND EASEMENTS WITHIN AND ADJACENT TO THE DESCRIBED SUBDIVISION IN ALL RESPECTS, AS SHOWN HEREIN.

IN WITNESS WHEREOF THE OWNER HAS SET HER HAND AND SEAL ON THIS _____ DAY OF _____, 2004.

Amanda Belle Covington
AMANDA BELLE COVINGTON



ACKNOWLEDGEMENT

STATE OF *Oregon*)
COUNTY OF *Lincoln*)

THE FOREGOING INSTRUMENT WAS ACKNOWLEDGED BEFORE ME THIS 2 DAY OF June, 2004, BY AMANDA BELLE COVINGTON.

WITNESS MY HAND AND SEAL ON THIS DAY AND YEAR LAST WRITTEN ABOVE

MY COMMISSION EXPIRES August 3, 2007 *Mary Karen Baker* NOTARY PUBLIC

ACCEPTANCE OF THE VILLAGE OF TULAROSA

THIS SUMMARY PLAT OF "REPLAT A, BLOCK 39", TULAROSA, OTERO COUNTY, NEW MEXICO IS ON THIS 22 DAY OF June, 2004, SUBMITTED AND APPROVED BY THE PLANNING AND ZONING BOARD OF THE VILLAGE OF TULAROSA.

John R. Montoya CHAIRMAN, PLANNING AND ZONING BOARD

ATTEST: *Janice R. Brummett* SECRETARY

CERTIFICATE

I, KLAD ZIMMERLE, A NEW MEXICO LICENSED PROFESSIONAL SURVEYOR, CERTIFY THAT I CONDUCTED AND AM RESPONSIBLE FOR THIS SURVEY. THAT THIS SURVEY IS TRUE AND CORRECT TO THE BEST OF MY KNOWLEDGE AND BELIEF, AND THAT THIS SURVEY AND PLAT MEETS THE MINIMUM STANDARDS FOR SURVEYING IN NEW MEXICO.

Klad Zimmerle
NEW MEXICO REGISTRATION NO. 8334


STATE OF NEW MEXICO)
COUNTY OF OTERO)

RECORDED IN THIS OFFICE OF THE COUNTY CLERK AND EX-OFFICIO RECORDER OF OTERO COUNTY, NEW MEXICO, AT 10:40

O'CLOCK, A.M., THIS 23 DAY OF June, 2004.

Marybeth Quintan COUNTY CLERK BY *Christina Nunez*

RECEPTION NO. 04-7247 BOOK: 101 PAGES: 34-35

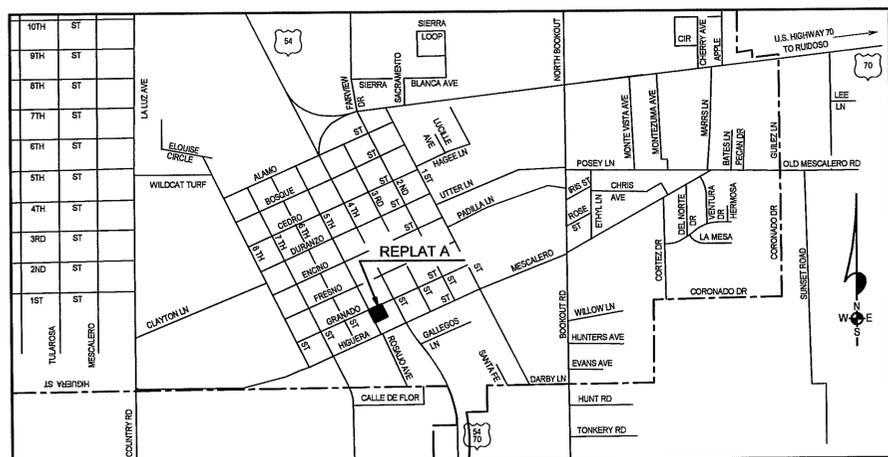

LOCATION MAP
NOT TO SCALE

ALAMOTERO LAND SURVEYS, P.C.
PROFESSIONAL LAND SURVEYORS
1101 NORTH FLORIDA AVENUE
ALAMOGORDO, NEW MEXICO
PHONE 505-437-7074 FAX 505-437-7075
COPYRIGHT © 2004 ALAMOTERO LAND SURVEYS, P.C.

LTRSUBDINTUL-A-39

TULAROSA REPLAT A BLK 39
BK 61 PG 34-35