
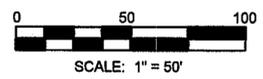
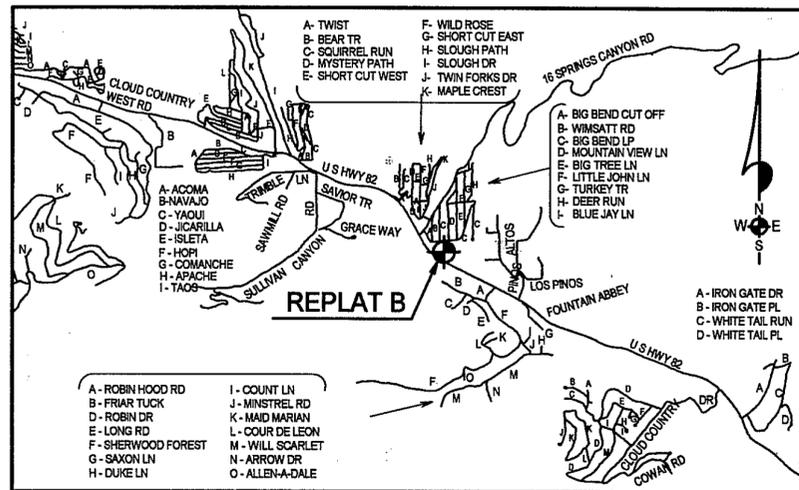


CERTIFICATE OF SURVEY  
 REPLAT B, BLOCK 1  
 TWIN FORKS RANCH, INC.  
 SUBDIVISION NO. 2  
 OTERO COUNTY, NEW MEXICO

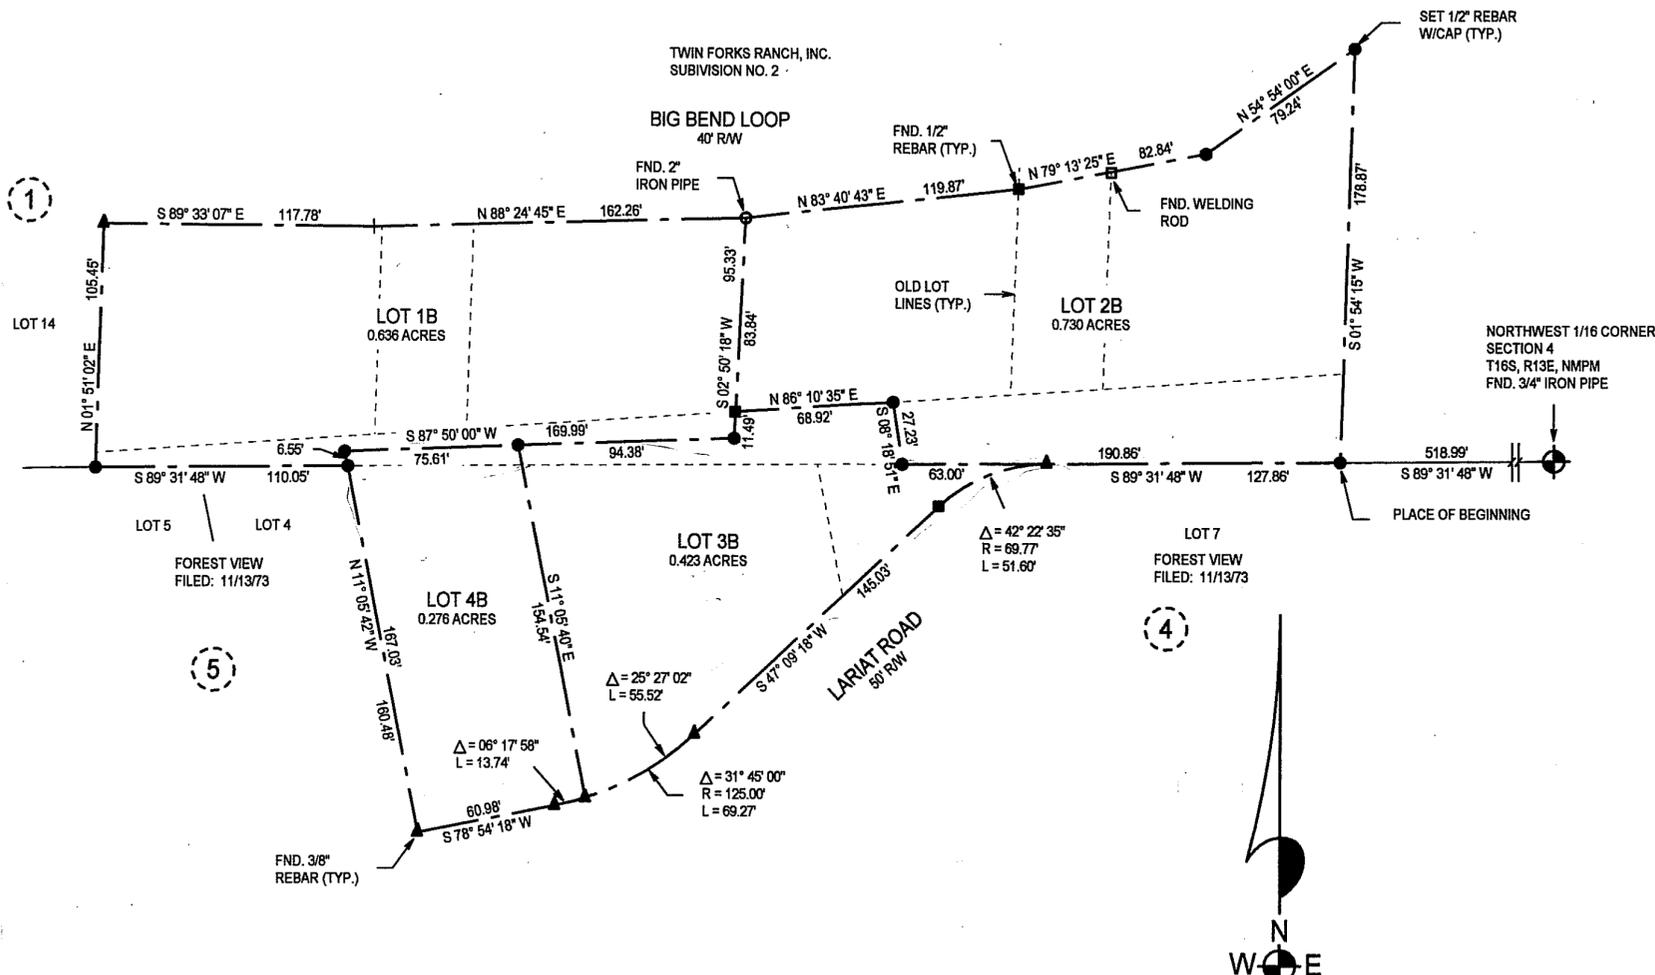

NOTE:  
 BOOK AND PAGE NUMBERS REFERRED TO  
 ARE OF THE RECORDS OF OTERO COUNTY,  
 NEW MEXICO, OBTAINED FROM THE FILES  
 OF THE OTERO COUNTY ASSESSOR'S OFFICE.

DEDICATION

STATE OF NEW MEXICO )  
 )SS  
 COUNTY OF OTERO )

KNOW ALL MEN BY THESE PRESENTS THAT ROY FRANK FISHER, CARLENE FISHER, ROBBIE V. WINGATE, JUDY N. WINGATE, AND JERALD L. SMITH ARE THE OWNERS AND PROPRIETORS OF A TRACT OF LAND IN THE W1/2 NW1/4 OF SECTION 4, T16S, R13E, NMPM, AND LOTS 15-20, BLOCK 1, TWIN FORKS RANCH, INC. SUBDIVISION NO. 2, AND LOTS 1-3, BLOCK 5, FOREST VIEW, OTERO COUNTY, NEW MEXICO, ALL DESCRIBED BY METES AND BOUNDS AS FOLLOWS:

STARTING AT THE NORTHWEST ONE-SIXTEENTH CORNER OF SAID SECTION 4 AND GOING S89°31'48"W ALONG THE EASTWEST CENTERLINE OF SAID NW1/4 A DISTANCE OF 518.99 FEET TO THE PLACE OF BEGINNING OF THE TRACT OF LAND HEREIN DESCRIBED; THENCE CONTINUING S89°31'48"W A DISTANCE OF 127.86 FEET; THENCE ALONG THE ARC OF A CURVE TO THE LEFT WHOSE CENTRAL ANGLE IS 42°22'35" AND WHOSE RADIUS IS 69.77 FEET AND WHOSE CHORD BEARS S88°20'47"W AN ARC DISTANCE OF 51.60 FEET; THENCE S47°09'18"W A DISTANCE OF 145.03 FEET; THENCE ALONG THE ARC OF A CURVE TO THE RIGHT WHOSE CENTRAL ANGLE IS 31°45'00" AND WHOSE RADIUS IS 125.00 FEET AN ARC DISTANCE OF 69.27 FEET; THENCE S78°54'18"W A DISTANCE OF 60.98 FEET; THENCE N11°05'42"W A DISTANCE OF 160.48 FEET; THENCE S89°31'48"W A DISTANCE OF 110.05 FEET; THENCE N01°51'02"E A DISTANCE OF 105.45 FEET; THENCE S89°31'07"E A DISTANCE OF 117.78 FEET; THENCE N88°24'45"E A DISTANCE OF 162.26 FEET; THENCE N83°40'43"E A DISTANCE OF 119.87 FEET; THENCE N79°13'25"E A DISTANCE OF 82.84 FEET; THENCE N54°54'00"E A DISTANCE OF 79.24 FEET; THENCE S01°54'15"W A DISTANCE OF 178.87 FEET TO THE SAID PLACE OF BEGINNING, AND CONTAINING 2.066 ACRES, MORE OR LESS.

SUBJECT TO ANY RIGHTS-OF-WAY OR OTHER EASEMENTS AS GRANTED OR RESERVED BY INSTRUMENTS OF RECORD OR AS NOW EXISTING ON SAID TRACT.

SAID OWNERS DO HEREBY CAUSE SAID LOTS TO BE VACATED AND REPLATTED AS SHOWN HEREIN ON THIS PLAT.

IN WITNESS WHEREOF THE OWNERS HAVE SET THEIR HANDS AND SEAL ON THE 24th DAY OF

August, 2004.  
 Roy Frank Fisher, Carlene Fisher, Jerald L. Smith

ACKNOWLEDGEMENT

STATE OF NEW MEXICO )  
 )SS  
 COUNTY OF OTERO )

THE FOREGOING INSTRUMENT WAS ACKNOWLEDGED BEFORE ME ON THIS 24th DAY OF

August, 2004 BY ROY FRANK FISHER, CARLENE FISHER, AND JERALD L. SMITH.  
 Witness: Robbie V. Wingate, Judy N. Wingate

MY COMMISSION EXPIRES 7-12-2006

Robbie V. Wingate, Judy N. Wingate

STATE OF Louisiana )  
 )SS  
 COUNTY OF Vernon )

THE FOREGOING INSTRUMENT WAS ACKNOWLEDGED BEFORE ME THIS 30th DAY OF August

2004, BY ROBBIE V. WINGATE AND JUDY N. WINGATE.

WITNESS MY HAND AND SEAL ON THIS DAY AND YEAR LAST WRITTEN ABOVE.

MY COMMISSION EXPIRES With Life

Notary Public

CLAIM OF EXEMPTION TO THE OTERO COUNTY SUBDIVISION ORDINANCE GRANTED ON THIS 7

DAY OF Sept, 2004.

Don Pallei, OTERO COUNTY PLANNING COORDINATOR

CERTIFICATE

STATE OF NEW MEXICO )  
 )SS  
 COUNTY OF OTERO )

I, KLAD ZIMMERLE, A NEW MEXICO LICENSED PROFESSIONAL SURVEYOR CERTIFY THAT I CONDUCTED AND AM RESPONSIBLE FOR THIS SURVEY, THAT THIS SURVEY IS TRUE AND CORRECT TO THE BEST OF MY KNOWLEDGE AND BELIEF, AND THAT THIS SURVEY AND PLAT MEETS THE MINIMUM STANDARDS FOR SURVEYING IN NEW MEXICO.

Klad Zimmerle  
 NEW MEXICO REGISTRATION NO. 8334

STATE OF NEW MEXICO )  
 )SS  
 COUNTY OF OTERO )

RECORDED IN THE OFFICE OF THE COUNTY CLERK AND EX-OFFICIO RECORDER OF OTERO COUNTY,

NEW MEXICO, AT 8:30 O'CLOCK, A.M., THIS 9 DAY OF Sept, 2004.

Mary Quintana, COUNTY CLERK BY Chris Jender

RECEPTION NO. 10715 BOOK 61 PAGES: 61

THIS PLAT PREPARED AND FILED PURSUANT TO SECTION 7.4, ORDINANCE 97-03, OTERO COUNTY SUBDIVISION REGULATIONS AND SECTIONS 3-20-2, NMSA, 1978. THIS PLAT FILED WITH OTERO COUNTY CLERK AND WITH THE OTERO COUNTY ASSESSOR.

ALAMOTERO LAND SURVEYS, P.C. PROFESSIONAL LAND SURVEYORS  
 1101 NORTH FLORIDA AVENUE  
 ALAMOGORDO, NEW MEXICO  
 PHONE 505-437-7074 FAX 505-437-7075  
 COPYRIGHT © 2004 ALAMOTERO LAND SURVEYS, P.C.