


CERTIFICATE OF SURVEY  
REPLAT B  
ASPEN MEADOWS SUBDIVISION  
OTERO COUNTY, NEW MEXICO

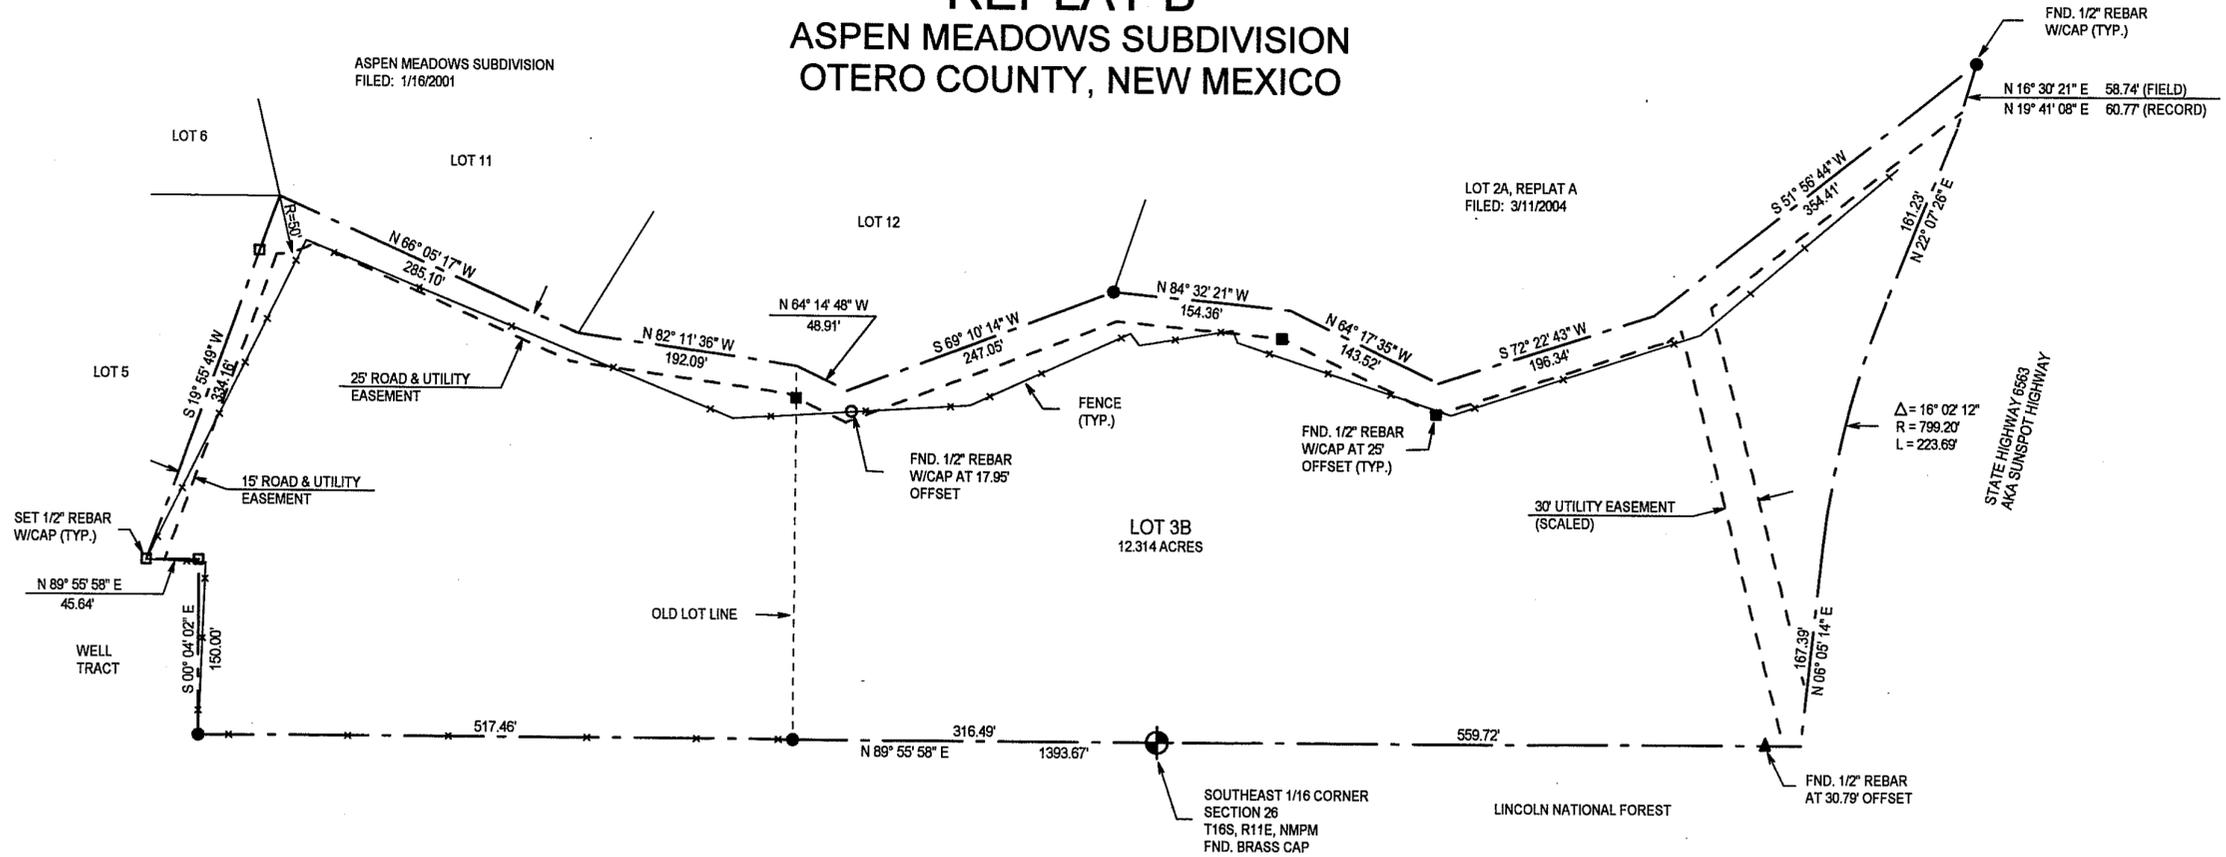

DEDICATION

STATE OF NEW MEXICO )  
COUNTY OF OTERO )

KNOW ALL MEN BY THESE PRESENTS THAT THE RICHARD F. AND ROBERTA L. H. HIMEBROOK LIVING TRUST IS THE OWNER AND PROPRIETOR OF LOTS 3 AND 4, ASPEN MEADOWS SUBDIVISION, OTERO COUNTY, NEW MEXICO.

SAID OWNER DOES HEREBY CAUSE SAID LOTS TO BE VACATED AND REPLATTED AS SHOWN HEREIN ON THIS PLAT.

IN WITNESS WHEREOF THE OWNER HAS SET ITS HAND AND SEAL.

THE RICHARD F. AND ROBERTA L. H. HIMEBROOK LIVING TRUST

*Richard F. Himebrook* BY RICHARD F. HIMEBROOK, TRUSTEE  
*Roberta L. Himebrook* BY: ROBERTA L. H. HIMEBROOK, TRUSTEE

ACKNOWLEDGEMENT


STATE OF NEW MEXICO )  
COUNTY OF OTERO )

THE FOREGOING INSTRUMENT WAS ACKNOWLEDGED BEFORE ME ON THIS 4th DAY OF October, 2004 BY RICHARD F. HIMEBROOK AND ROBERTA L. H. HIMEBROOK, TRUSTEES OF THE RICHARD F. AND ROBERTA L. H. HIMEBROOK LIVING TRUST.

WITNESS MY HAND AND SEAL ON THIS DAY AND YEAR LAST WRITTEN ABOVE.

MY COMMISSION EXPIRES 7-12-2006

*Gay L. Maupin*  
OFFICIAL SEAL  
Gay L. Maupin  
NOTARY PUBLIC  
STATE OF NEW MEXICO  
My Commission Expires: \_\_\_\_\_

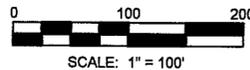

NOTE:  
BOOK AND PAGE NUMBERS REFERRED TO ARE OF THE RECORDS OF OTERO COUNTY, NEW MEXICO, OBTAINED FROM THE FILES OF THE OTERO COUNTY ASSESSOR'S OFFICE.

CERTIFICATE

STATE OF NEW MEXICO )  
COUNTY OF OTERO )

I, KLAD ZIMMERLE, A NEW MEXICO LICENSED PROFESSIONAL SURVEYOR CERTIFY THAT I CONDUCTED AND AM RESPONSIBLE FOR THIS SURVEY, THAT THIS SURVEY IS TRUE AND CORRECT TO THE BEST OF MY KNOWLEDGE AND BELIEF, AND THAT THIS SURVEY AND PLAT MEETS THE MINIMUM STANDARDS FOR SURVEYING IN NEW MEXICO.

*Klad Zimmerle*  
NEW MEXICO REGISTRATION NO. 8334

STATE OF NEW MEXICO )  
COUNTY OF OTERO )

RECORDED IN THE OFFICE OF THE COUNTY CLERK AND EX-OFFICIO RECORDER OF OTERO COUNTY, NEW MEXICO, AT 6:15 O'CLOCK, P.M., THIS 5 DAY OF October, 2004.

*Mary D. Quintana* COUNTY CLERK BY *Carla Jenack*

RECEPTION NO. 12022 BOOK: 61 PAGES: 80

THIS PLAT PREPARED AND FILED PURSUANT TO SECTION 7.4, ORDINANCE 97-03, OTERO COUNTY SUBDIVISION REGULATIONS. THIS PLAT FILED WITH OTERO COUNTY CLERK AND WITH THE OTERO COUNTY ASSESSOR.

**ALAMOTERO LAND SURVEYS, P.C.** PROFESSIONAL LAND SURVEYORS  
1101 NORTH FLORIDA AVENUE  
ALAMOGORDO, NEW MEXICO  
PHONE 505-437-7074 FAX 505-437-7075  
COPYRIGHT © 2004 ALAMOTERO LAND SURVEYS, P.C.