
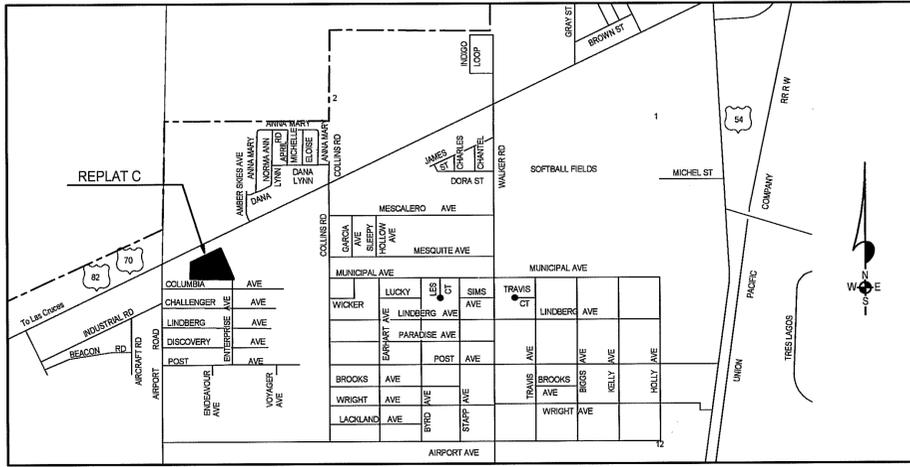


REPLAT C, WESTERN ACRES ALAMOGORDO OTERO COUNTY, NEW MEXICO

WESTERN ACRES REPLAT C
BK 61 PG 87-88

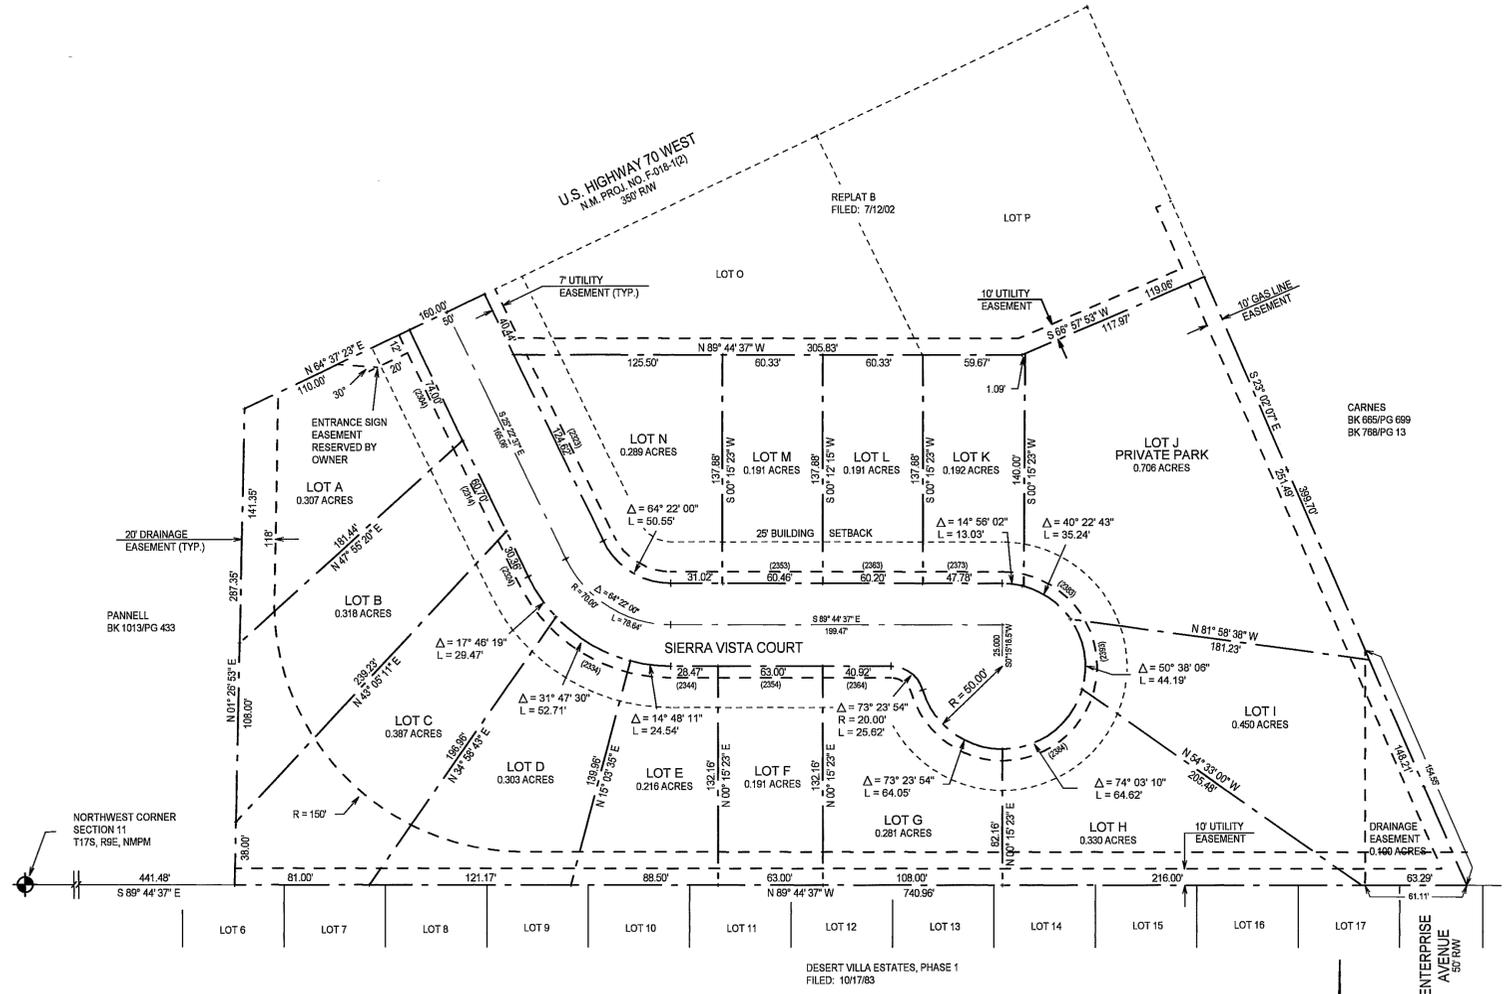

NOTE:
BOOK AND PAGE NUMBERS REFERRED TO
ARE OF THE RECORDS OF OTERO COUNTY,
NEW MEXICO, OBTAINED FROM THE FILES
OF THE OTERO COUNTY ASSESSOR'S OFFICE.

ALAMOTERO LAND SURVEYS, P.C.
PROFESSIONAL LAND SURVEYORS
1101 NORTH FLORIDA AVENUE
ALAMOGORDO, NEW MEXICO
PHONE 505-437-7074 FAX 505-437-7075
COPYRIGHT © 2004 ALAMOTERO LAND SURVEYS, P.C.

DEDICATION
STATE OF NEW MEXICO)
COUNTY OF OTERO)
KNOW ALL MEN BY THESE PRESENTS THAT FRENCH BROTHERS, INC., A NEW MEXICO CORPORATION IS THE OWNER AND PROPRIETOR OF LOT 1B, REPLAT B, WESTERN ACRES, ALAMOGORDO, OTERO COUNTY, NEW MEXICO.
SAID OWNER DOES HEREBY, IN ACCORDANCE WITH HIS FREE WILL AND DESIRE, CAUSE SAID PLATTED TRACT OF LAND TO BE RESUBDIVIDED AND PLATTED, TO BE DESIGNATED AS 'REPLAT C, WESTERN ACRES', ALAMOGORDO, OTERO COUNTY, NEW MEXICO, AS SHOWN ON THE FOREGOING PLAT, AND IN RECORDING THIS PLAT DOES CAUSE LOT 1B, AS SHOWN ON THE PLAT OF 'REPLAT B, WESTERN ACRES', ALAMOGORDO, OTERO COUNTY, NEW MEXICO, AS RECORDED IN THE OFFICE OF THE OTERO COUNTY CLERK ON FEBRUARY 10, 2004, RECEPTION NO. 1486, BOOK 60, PAGES 81-82, TO BE VACATED, AND IN RECORDING THIS PLAT DOES CAUSE ALL OF THE STREETS AND EASEMENTS WITHIN THE BOUNDS OF THE ABOVE-DESCRIBED TRACT OF LAND TO BE DEDICATED TO THE USES SHOWN.

FRENCH BROTHERS, INC.
BY: *James W. French*
JAMES W. FRENCH, PRESIDENT

CORPORATE ACKNOWLEDGEMENT
STATE OF NEW MEXICO)
COUNTY OF OTERO)
ON THIS 21st DAY OF October, 2004, BEFORE ME PERSONALLY APPEARED JAMES W. FRENCH, PRESIDENT, FRENCH BROTHERS, INC., A NEW MEXICO CORPORATION, ON BEHALF OF SAID CORPORATION, KNOWN TO ME TO BE THE PERSON WHO EXECUTED THE FOREGOING INSTRUMENT, AND HE ACKNOWLEDGED THAT HE EXECUTED SAID INSTRUMENT AS HIS FREE ACT AND DEED.

WITNESS MY HAND AND SEAL ON THIS DAY AND YEAR LAST WRITTEN ABOVE
MY COMMISSION EXPIRES 7-12-2006
OFFICIAL SEAL
Gay L. Maupin
NOTARY PUBLIC
STATE OF NEW MEXICO
My Commission Expires 7-12-2006

APPROVAL OF THE ALAMOGORDO PLANNING AND ZONING COMMISSION
STATE OF NEW MEXICO)
COUNTY OF OTERO)
THIS PLAT OF "REPLAT C, WESTERN ACRES", WAS APPROVED BY THE ALAMOGORDO PLANNING AND ZONING COMMISSION ON THIS 6th DAY OF October, 2004.

Janis Sandoz, CHAIRMAN
ATTEST: *Linda Sanderson*, RECORDING SECRETARY

ACCEPTANCE OF THE ALAMOGORDO CITY COMMISSION
STATE OF NEW MEXICO)
COUNTY OF OTERO)
THIS PLAT OF "REPLAT C, WESTERN ACRES", WAS ON THIS 26th DAY OF October, 2004, SUBMITTED TO THE CITY COMMISSION OF THE CITY OF ALAMOGORDO, OTERO COUNTY, NEW MEXICO, AND WAS APPROVED BY A MAJORITY OF THE MEMBERS.

Ray Gingo, MAYOR ATTEST, *Ann Pak-Buy*, CITY CLERK

AFFIDAVIT
STATE OF NEW MEXICO)
COUNTY OF OTERO)
THIS SUBDIVISION DOES LIE WITHIN THE PLANNING OR PLATTING JURISDICTION OF THE CITY OF ALAMOGORDO, NEW MEXICO.


Klad Zimmerle, SURVEYOR
Klad ZIMMERLE
SUBSCRIBED AND SWORN TO BEFORE ME THIS 21st DAY OF October, 2004.
MY COMMISSION EXPIRES 7-12-2006
OFFICIAL SEAL
Gay L. Maupin
NOTARY PUBLIC
STATE OF NEW MEXICO
My Commission Expires 7-12-2006

SURVEYOR'S CERTIFICATE
I, Klad ZIMMERLE, A NEW MEXICO LICENSED PROFESSIONAL SURVEYOR, CERTIFY THAT I CONDUCTED AND AM RESPONSIBLE FOR THIS SURVEY, THAT THIS SURVEY IS TRUE AND CORRECT TO THE BEST OF MY KNOWLEDGE AND BELIEF, AND THAT THIS SURVEY AND PLAT MEETS THE MINIMUM STANDARDS FOR SURVEYING IN NEW MEXICO.

Klad Zimmerle
NEW MEXICO REGISTRATION NO. 8334
STATE OF NEW MEXICO)
COUNTY OF OTERO)

RECORDED IN THIS OFFICE OF THE COUNTY CLERK AND EX-OFFICIO RECORDER OF OTERO COUNTY, NEW MEXICO, AT 10:30 O'CLOCK A.M., THIS 27th DAY OF October, 2004.

RECEIVED BY: *Mary Quintana* COUNTY CLERK BY: *Robert Silva*
RECEPTION NO. 12850 BOOK: 61 PAGES: 87-88

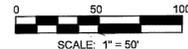

OTERO COUNTY, NEW MEXICO