
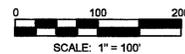
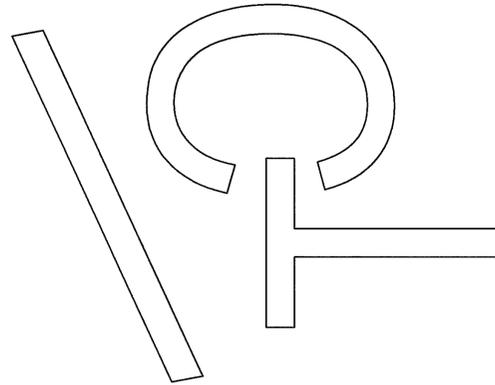


LAZY ICT SUBDIVISION OTERO COUNTY, NEW MEXICO

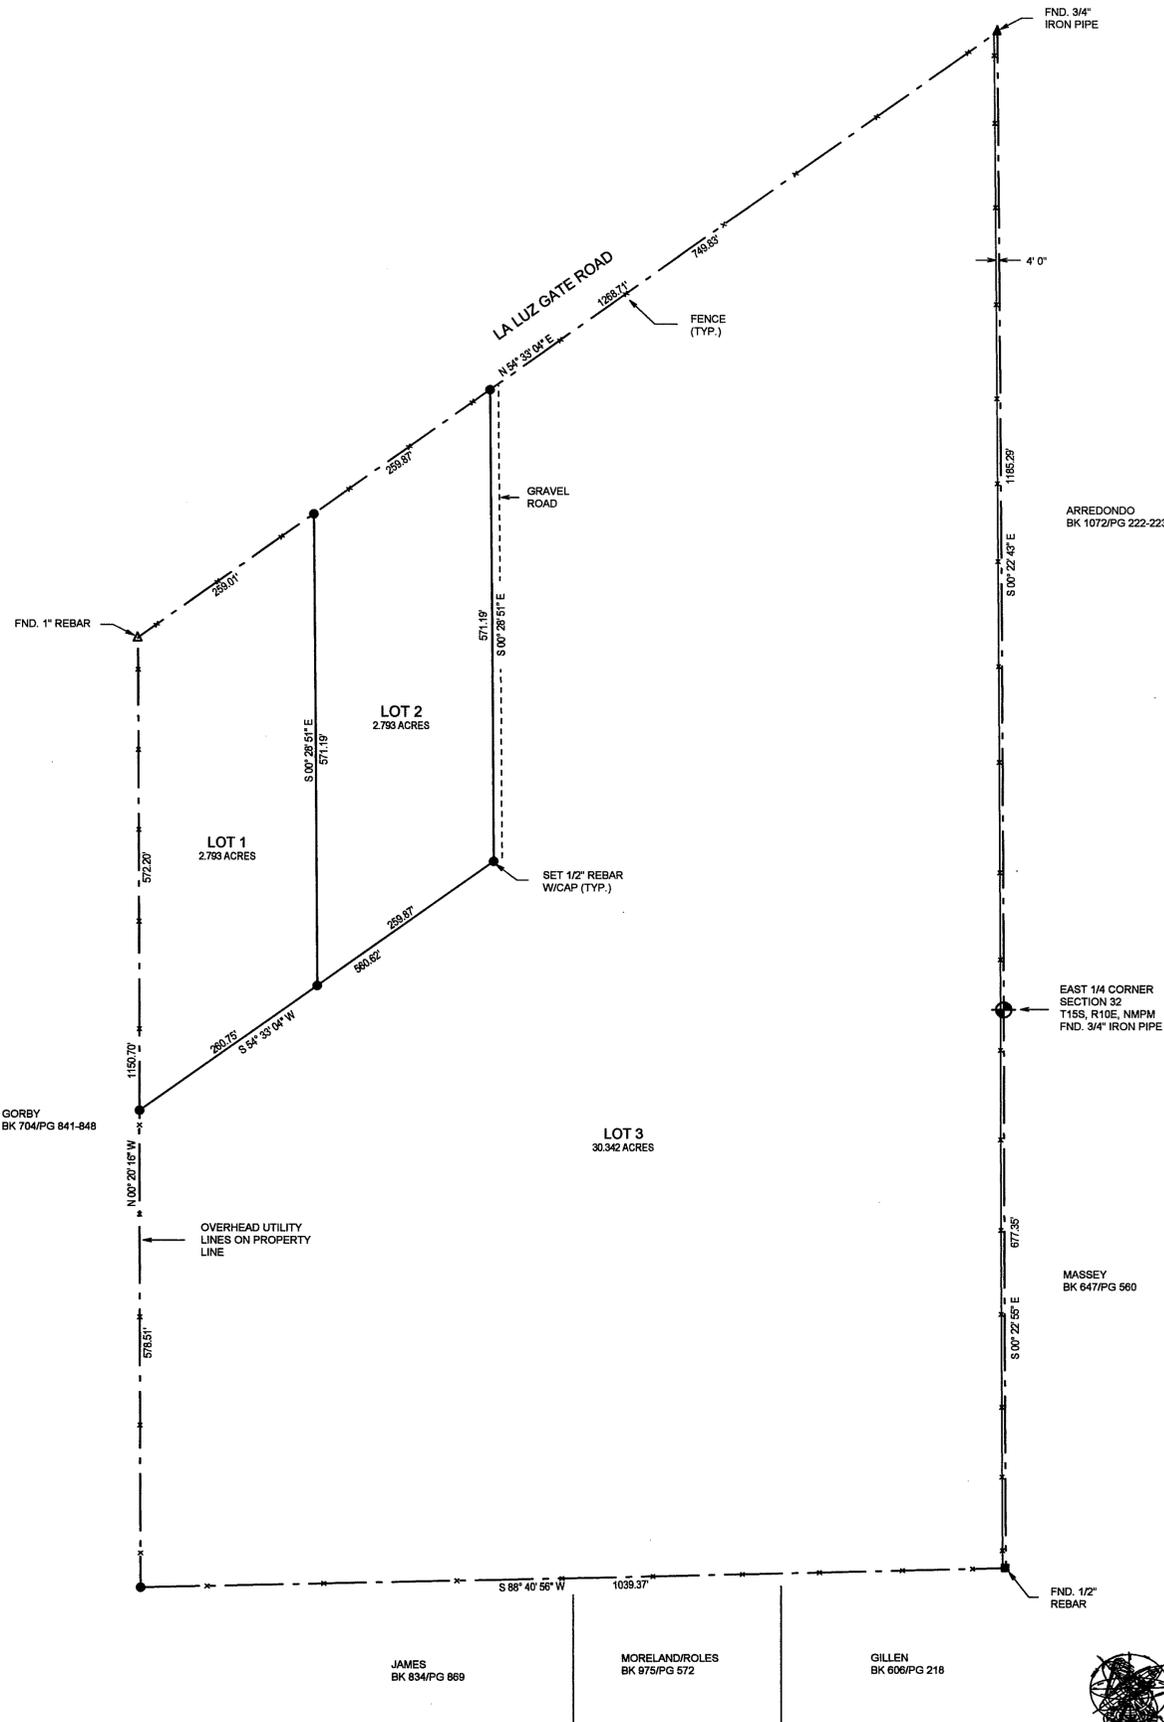

NOTE:
BOOK AND PAGE NUMBERS REFERRED TO
ARE OF THE RECORDS OF OTERO COUNTY,
NEW MEXICO, OBTAINED FROM THE FILES
OF THE OTERO COUNTY ASSESSOR'S OFFICE.

ALAMOTERO LAND SURVEYS, P.C.
PROFESSIONAL LAND SURVEYORS
1101 NORTH FLORIDA AVENUE
ALAMOGORDO, NEW MEXICO
PHONE 505-437-7074 FAX 505-437-7075
COPYRIGHT © 2004 ALAMOTERO LAND SURVEYS, P.C.

DEDICATION

STATE OF NEW MEXICO)
COUNTY OF OTERO)

KNOW ALL MEN BY THESE PRESENTS THAT CLIFFORD W. GILLEN AND THELMA M. GILLEN ARE THE OWNERS AND PROPRIETORS OF A TRACT OF LAND IN THE E1/2 OF SECTION 32, T16S, R10E, NMPM, OTERO COUNTY, NEW MEXICO, DESCRIBED BY METES AND BOUNDS AS FOLLOWS:

BEGINNING AT THE EAST ONE-QUARTER CORNER OF SAID SECTION 32 AND GOING S00°22'55"E ALONG THE EAST LINE OF SAID SECTION 32 A DISTANCE OF 677.35 FEET; THENCE S88°40'56"W A DISTANCE OF 1039.37 FEET; THENCE N00°20'15"W A DISTANCE OF 1150.70 FEET TO THE SOUTH RIGHT-OF-WAY LINE OF LA LUZ GATE ROAD; THENCE N54°33'04"E ALONG SAID RIGHT-OF-WAY LINE A DISTANCE OF 1268.71 FEET; THENCE S00°22'43"E A DISTANCE OF 1185.29 FEET TO THE SAID PLACE OF BEGINNING, AND CONTAINING 35.927 ACRES, MORE OR LESS.

SAID OWNERS DO HEREBY CAUSE SAID TRACT TO BE SUBDIVIDED, AS SHOWN HEREIN, ON THIS PLAT AND TO HEREBY CAUSE A REDEDICATION OF ALL STREETS, ALLEYS AND EASEMENTS WITHIN AND ADJACENT TO THE DESCRIBED SUBDIVISION IN ALL RESPECTS, AS SHOWN HERE ON.

IN WITNESS WHEREOF THE OWNERS HAVE SET THEIR HANDS AND SEAL ON THE 21st DAY

November, 2004.
CLIFFORD W. GILLEN THELMA M. GILLEN


ACKNOWLEDGEMENT

STATE OF NEW MEXICO)
COUNTY OF OTERO)

THE FOREGOING INSTRUMENT WAS ACKNOWLEDGED BEFORE ME ON THE 21st DAY OF November, 2004 BY CLIFFORD W. GILLEN AND THELMA M. GILLEN.

WITNESS MY HAND AND SEAL ON THIS DAY AND YEAR LAST WRITTEN ABOVE.

MY COMMISSION EXPIRES 7-12-2006 NOTARY PUBLIC Gay L. Maupin STATE OF NEW MEXICO

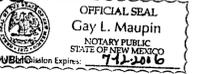

CLAIM OF EXEMPTION TO THE OTERO COUNTY SUBDIVISION ORDINANCE GRANTED ON THIS 2 DAY OF December, 2004.

Dale Palle, OTERO COUNTY PLANNING COORDINATOR

ACCEPTANCE OF THE CITY OF ALAMOGORDO

THIS ~~EXEMPTED~~ SUBDIVISION PLAT OF "LAZY ICT SUBDIVISION", OTERO COUNTY, NEW MEXICO, IS ON

THIS 7 DAY OF December, 2004, SUBMITTED AND APPROVED.

Paula, CITY ATTORNEY-MANAGER

ATTEST, Cameron Stern for, CITY CLERK

I, KLAD ZIMMERLE, A NEW MEXICO LICENSED PROFESSIONAL SURVEYOR, CERTIFY THAT I CONDUCTED AND AM RESPONSIBLE FOR THIS SURVEY, THAT THIS SURVEY IS TRUE AND CORRECT TO THE BEST OF MY KNOWLEDGE AND BELIEF, AND THAT THIS SURVEY AND PLAT MEETS THE MINIMUM STANDARDS FOR SURVEYING IN NEW MEXICO.

Klad Zimmerle
KLAD ZIMMERLE
NEW MEXICO REGISTRATION NO. 8334


STATE OF NEW MEXICO)
COUNTY OF OTERO)

RECORDED IN THE OFFICE OF THE COUNTY CLERK AND EX-OFFICIO RECORDER OF OTERO COUNTY,

NEW MEXICO, AT 12:48 CLOCK P.M., THIS 9 DAY OF December, 2004.

May D. Quintero, COUNTY CLERK

RECEPTION NO. 14637 BOOK: 602 PAGES: 20-21

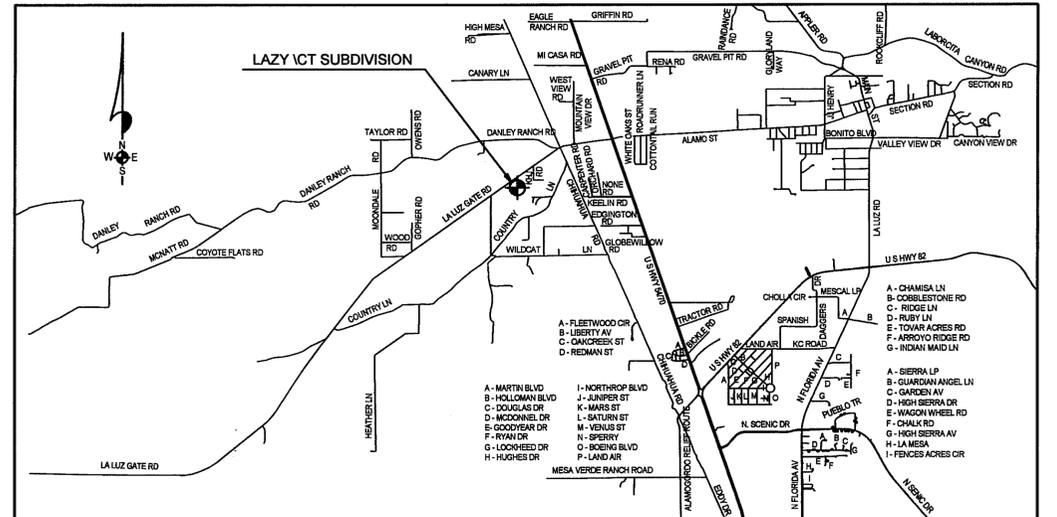

LOCATION MAP
NOT TO SCALE

LAZY ICT SUBDIVISION
BK 62 PG 20 - 21

DATE OF SURVEY: 11/04

041342

LAZY ICT SUBDIVISION
OTERO COUNTY, NEW MEXICO
SEC. 32, T.15S, R.10E, NMPM