
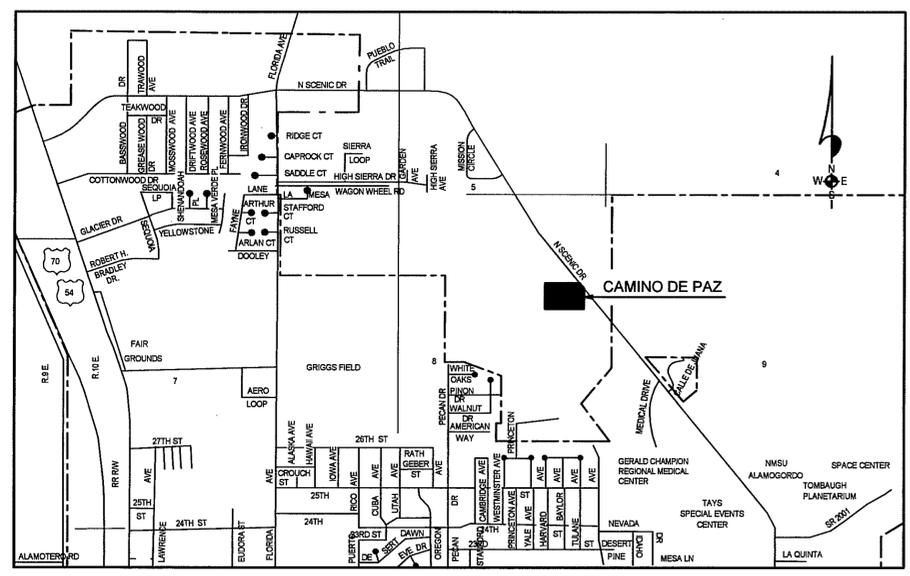


# SUMMARY REVIEW PLAT CAMINO DE PAZ OTERO COUNTY, NEW MEXICO

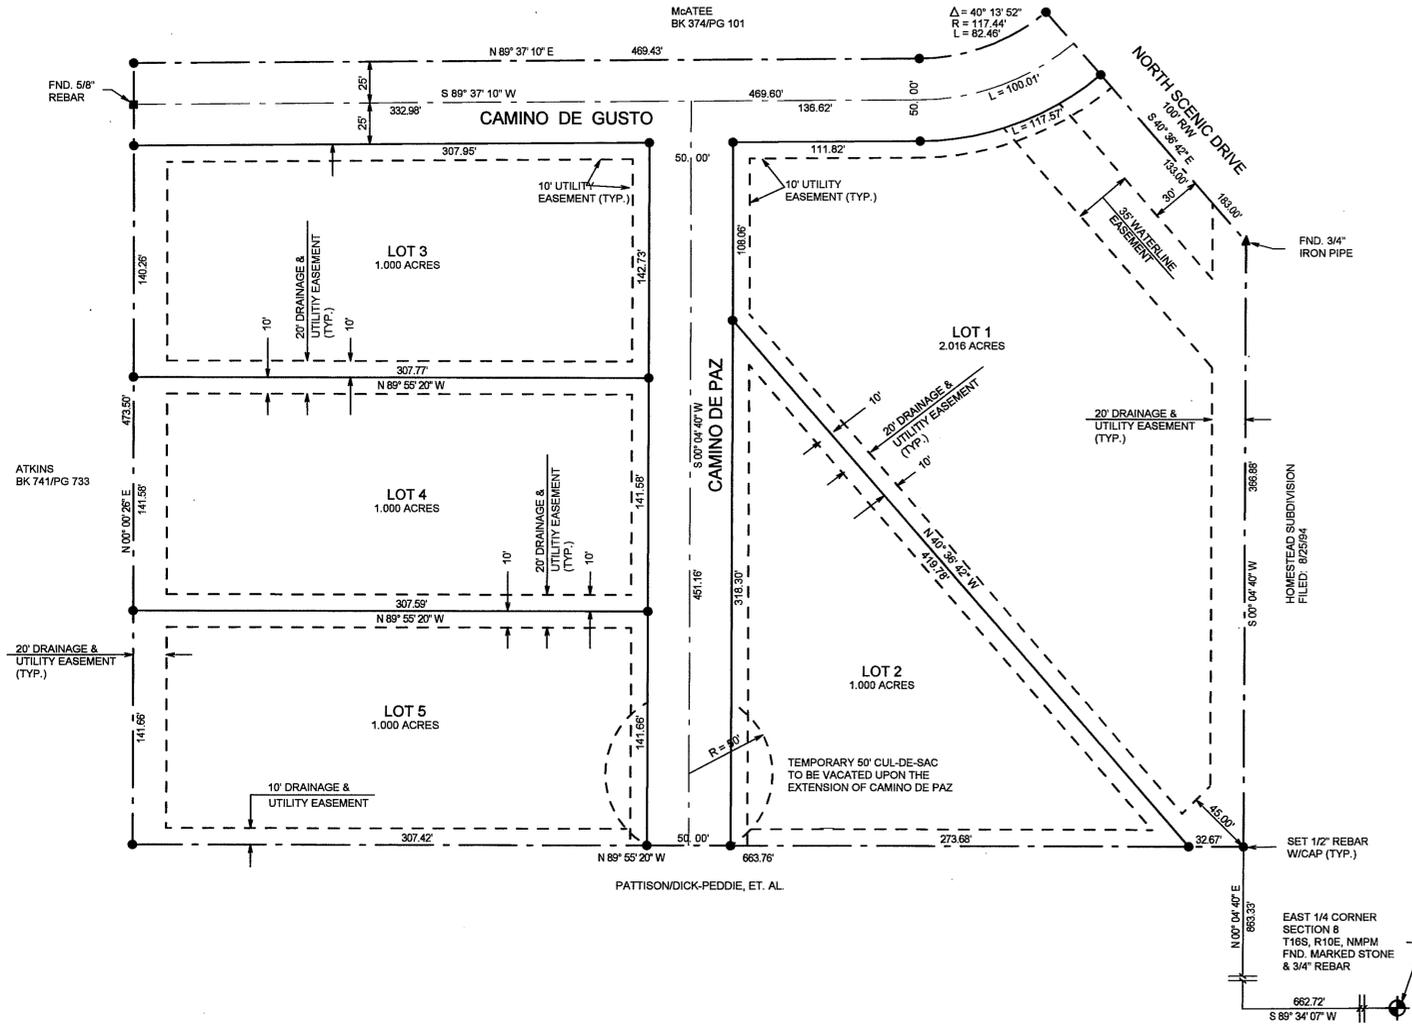

DEDICATION  
STATE OF NEW MEXICO )  
COUNTY OF OTERO )  
KNOW ALL MEN BY THESE PRESENTS THAT THE WILLIAM W. PATTISON AND MARY LOU PATTISON REVOCABLE TRUST, AND ARJ ENTERPRISES, LLC, ARE THE OWNERS AND PROPRIETORS OF A TRACT OF LAND IN THE E1/2 NE1/4 OF SECTION 8, T16S, R10E, NMPM, DESCRIBED BY METES AND BOUNDS AS FOLLOWS:  
STARTING AT THE EAST ONE-QUARTER CORNER OF SAID SECTION 8 AND GOING S89°34'07"W ALONG THE EAST/WEST CENTERLINE OF SAID SECTION 8 A DISTANCE OF 662.72 FEET; THENCE N00°04'40"E A DISTANCE OF 883.33 FEET TO THE PLACE OF BEGINNING OF THE TRACT OF LAND HEREIN DESCRIBED; THENCE N89°55'20"W A DISTANCE OF 663.76 FEET; THENCE N00°00'28"E A DISTANCE OF 473.50 FEET; THENCE N89°37'10"E A DISTANCE OF 469.43 FEET; THENCE ALONG THE ARC OF A CURVE TO THE LEFT WHOSE CENTRAL ANGLE IS 40°13'52" AND WHOSE RADIUS IS 117.44 FEET AN ARC DISTANCE OF 82.46 FEET TO THE WESTERLY RIGHT-OF-WAY LINE OF NORTH SCENIC DRIVE; THENCE S40°38'42"E ALONG SAID RIGHT-OF-WAY LINE A DISTANCE OF 183.00 FEET; THENCE S00°04'40"W A DISTANCE OF 366.88 FEET TO THE SAID PLACE OF BEGINNING, AND CONTAINING 7.159 ACRES, MORE OR LESS.

SAID OWNERS DO HEREBY, IN ACCORDANCE WITH THEIR FREE WILL AND DESIRE, DO CAUSE SAID TRACT OF LAND TO BE SUBDIVIDED AND PLATTED, TO BE DESIGNATED AS "CAMINO DE PAZ", OTERO COUNTY, NEW MEXICO, AS SHOWN ON THE FOREGOING PLAT AND IN RECORDING THIS PLAT DO CAUSE ALL OF THE STREETS AND EASEMENTS WITHIN THE BOUNDS OF THE ABOVE DESCRIBED LAND TO BE DEDICATED TO THE USES SHOWN. THIS LAND IS BEING SUBDIVIDED IN ACCORDANCE WITH THE SUMMARY REVIEW PROCEDURE.  
IN WITNESS WHEREOF THE OWNERS HAVE SET THEIR HANDS AND SEAL ON THE 23rd DAY OF May, 2005.


THE WILLIAM W. PATTISON AND MARY LOU PATTISON REVOCABLE TRUST  
BY: WILLIAM W. PATTISON, TRUSTEE  
BY: MARY LOU PATTISON, TRUSTEE

ACKNOWLEDGEMENT  
STATE OF NEW MEXICO )  
COUNTY OF OTERO )  
THE FOREGOING INSTRUMENT WAS ACKNOWLEDGED BEFORE ME ON THIS 23rd DAY OF May, 2005 BY WILLIAM W. PATTISON AND MARY LOU PATTISON, TRUSTEES OF THE WILLIAM W. PATTISON AND MARY LOU PATTISON REVOCABLE TRUST.  
WITNESS MY HAND AND SEAL ON THIS DAY AND YEAR LAST WRITTEN ABOVE.



MY COMMISSION EXPIRES 7-12-2006  
ARJ ENTERPRISES, LLC  
BY: ANTHONY E. DURAN  
BY: JOHN DICK-PEDDIE

CORPORATE ACKNOWLEDGEMENT  
STATE OF NEW MEXICO )  
COUNTY OF OTERO )  
ON THIS 23rd DAY OF May, 2005, BEFORE ME PERSONALLY APPEARED ANTHONY E. DURAN AND JOHN M. DICK-PEDDIE OF ARJ ENTERPRISES, LLC, A NEW MEXICO CORPORATION, ON BEHALF OF SAID CORPORATION, KNOWN TO ME TO BE THE PERSONS WHO EXECUTED THE FOREGOING INSTRUMENT, AND THEY ACKNOWLEDGED THAT THEY EXECUTED SAID INSTRUMENT AS THEIR FREE ACT AND DEED.  
WITNESS MY HAND AND SEAL ON THIS DAY AND YEAR LAST WRITTEN ABOVE.

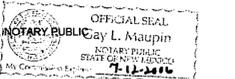

MY COMMISSION EXPIRES 7-12-2006  
AFFIDAVIT  
STATE OF NEW MEXICO )  
COUNTY OF OTERO )

THIS SUBDIVISION LIES WITHIN THE PLATTING AND PLANNING JURISDICTION OF OTERO COUNTY AND THE CITY OF ALAMOGORDO, AND IS SUBJECT TO THE NEW MEXICO SUBDIVISION ACT.

Klad Zimmerle SURVEYOR  
THE RESTRICTIVE COVENANTS APPLICABLE TO THIS SUBDIVISION ARE RECORDED IN BOOK 1188  
PAGES 448-449 OF THE RECORDS OF OTERO COUNTY.

DISCLOSURE STATEMENT AS REQUIRED BY THE NEW MEXICO SUBDIVISION ACT IS RECORDED IN BOOK 1188  
PAGES 448-449 OF THE RECORDS OF OTERO COUNTY.

APPROVALS  
STATE OF NEW MEXICO )  
COUNTY OF OTERO )  
THIS PLAT HAS BEEN SUBMITTED TO, REVIEWED, AND APPROVED BY THE OTERO COUNTY PLANNING COMMISSION. THE ROAD RIGHT-OF-WAY SHOWN HEREON IS ACCEPTED BY THE COUNTY OF OTERO.

Mona G. Curtis 5-17-05  
COMMISSION CHAIRMAN DATE

Jack M. Clark 5-17-05  
SECRETARY DATE

APPROVAL OF THE ALAMOGORDO PLANNING AND ZONING COMMISSION  
STATE OF NEW MEXICO )  
COUNTY OF OTERO )  
THIS PLAT OF "CAMINO DE PAZ", OTERO COUNTY, NEW MEXICO WAS ON THE 23rd DAY OF May, 2005, SUBMITTED AND APPROVED BY THE ALAMOGORDO PLANNING AND ZONING COMMISSION.

Chairman ATTEST: Linda Sandoval Recording Secretary  
ACCEPTANCE OF THE ALAMOGORDO CITY COMMISSION  
STATE OF NEW MEXICO )  
COUNTY OF OTERO )

THIS PLAT OF "CAMINO DE PAZ", OTERO COUNTY, NEW MEXICO WAS ON THE 23rd DAY OF May, 2005, SUBMITTED TO THE CITY COMMISSION OF THE CITY OF ALAMOGORDO, NEW MEXICO, AND WAS APPROVED BY A MAJORITY OF THE MEMBERS.  
Mayor ATTEST: Cameron Stevens City Clerk

SURVEYOR CERTIFICATE  
I, Klad Zimmerle, a New Mexico licensed professional surveyor, certify that I conducted and am responsible for this survey, that this survey is true and correct to the best of my knowledge and belief, and that this survey and plat meets the minimum standards for surveying in New Mexico.

5/2005 Klad Zimmerle  
DATE NEW MEXICO REGISTRATION NO. 8334

STATE OF NEW MEXICO )  
COUNTY OF OTERO )  
I HEREBY CERTIFY THAT THIS INSTRUMENT WAS FILED FOR RECORD ON THIS 27th DAY OF May, 2005 AT 1:42 O'CLOCK P.M. AND DULY RECORDED IN BOOK 62  
PAGES 69-70 RECEPTION NO. 05-5983 OF THE RECORDS OF OTERO COUNTY.

Robyn Silva COUNTY CLERK BY: Chris Deniski

DEVELOPER  
ARJ ENTERPRISES, LLC  
3669 ROSEWOOD  
ALAMOGORDO, NEW MEXICO,  
88310  
DATE OF PLAT 4/2005

ALAMOTERO LAND SURVEYS, P.C. PROFESSIONAL LAND SURVEYORS  
1101 NORTH FLORIDA AVENUE  
ALAMOGORDO, NEW MEXICO  
PHONE 505-437-7074 FAX 505-437-7075  
COPYRIGHT © 2005 ALAMOTERO LAND SURVEYS, P.C.

ALAMOTERO LAND SURVEYS, P.C.  
CAMINO DE PAZ  
BK 62 PG 69-70

LTSUBDIV/CAMINO DE PAZ-1