



LASITER'S SUBDIVISION


OTERO COUNTY, NEW MEXICO

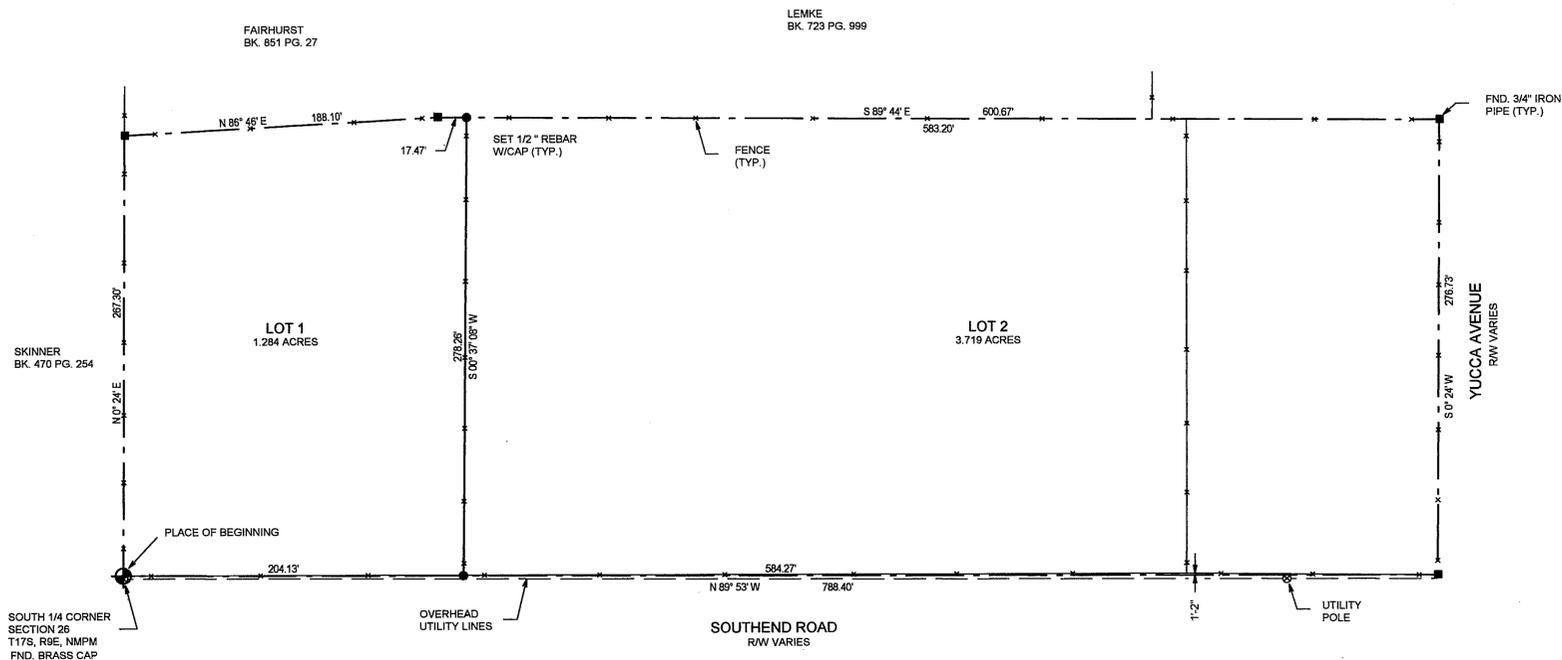

LASITER'S SUBD
 BK 62 PAGE 73 - 74

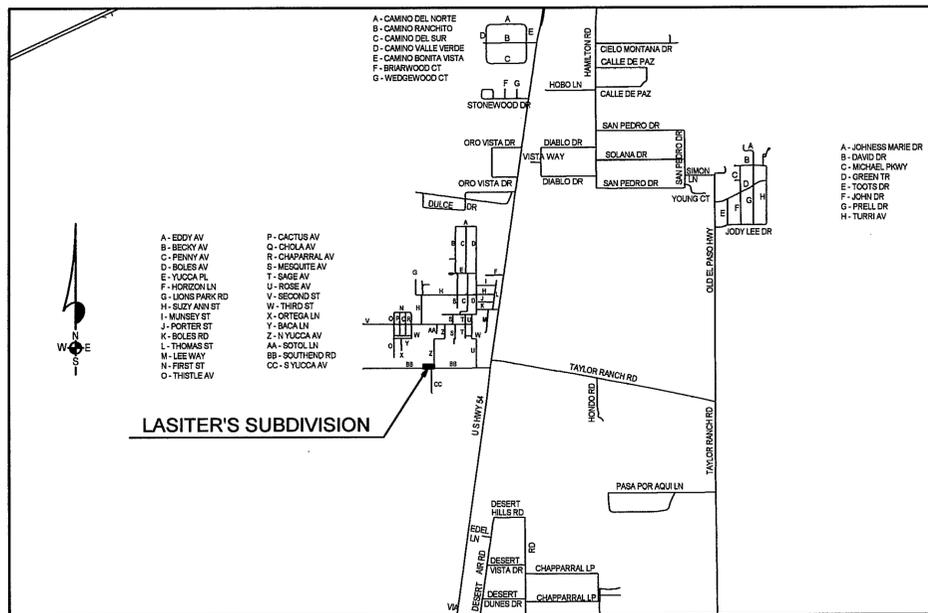

LOCATION MAP
NOT TO SCALE

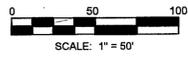

NOTE:
BOOK AND PAGE NUMBERS REFERRED TO
ARE OF THE RECORDS OF OTERO COUNTY,
NEW MEXICO, OBTAINED FROM THE FILES
OF THE OTERO COUNTY ASSESSOR'S OFFICE.

DEDICATION
STATE OF NEW MEXICO)
COUNTY OF OTERO)
SS)
KNOW ALL MEN BY THESE PRESENTS THAT CLIFFORD LASITER AND IMOGENE LASITER ARE THE OWNERS AND PROPRIETORS OF A TRACT OF LAND IN THE SW1/4 SE1/4 OF SECTION 26, T17S, R9E, NMPM, OTERO COUNTY, NEW MEXICO DESCRIBED BY METES AND BOUNDS AS FOLLOWS:
BEGINNING AT THE SOUTH ONE-QUARTER CORNER OF SAID SECTION 26 AND GOING N0°24'E ALONG THE WEST LINE OF SAID SW1/4 SE1/4 A DISTANCE OF 267.30 FEET; THENCE N89°46'E A DISTANCE OF 188.10 FEET; THENCE S89°44'E A DISTANCE OF 600.67 FEET; THENCE S0°24'W A DISTANCE OF 276.73 FEET; THENCE N89°53'W ALONG THE SOUTH LINE OF SAID SECTION 26 A DISTANCE OF 788.40 FEET TO THE PLACE OF BEGINNING AND CONTAINING 5.003 ACRES, MORE OR LESS.
SAID OWNERS DO HEREBY CAUSE SAID TRACT TO BE SUBDIVIDED, AS SHOWN HEREIN ON THIS PLAT AND DO HEREBY CAUSE A REDEDICATION OF ALL STREETS, ALLEYS AND EASEMENTS WITHIN AND ADJACENT TO THE DESCRIBED SUBDIVISION IN ALL RESPECTS, AS SHOWN HEREON.
IN WITNESS WHEREOF THE OWNERS HAVE SET THEIR HANDS AND SEAL ON THE 27th DAY OF April, 2005.

Clifford Lasiter
CLIFFORD LASITER

Imogene Lasiter
IMOGENE LASITER

ACKNOWLEDGEMENT
STATE OF NEW MEXICO)
COUNTY OF OTERO)
SS)
THE FOREGOING INSTRUMENT WAS ACKNOWLEDGED BEFORE ME THIS 27th DAY OF April, 2005, BY CLIFFORD LASITER AND IMOGENE LASITER.
WITNESS MY HAND AND SEAL ON THIS DAY AND YEAR LAST WRITTEN ABOVE.
MY COMMISSION EXPIRES 7-12-2006 John M. ... NOTARY PUBLIC 7-12-2006

CLAIM OF EXEMPTION TO THE OTERO COUNTY SUBDIVISION ORDINANCE GRANTED ON THIS 3 DAY OF May, 2005.
Dale Parker OTERO COUNTY PLANNING COORDINATOR
ACCEPTANCE OF THE CITY OF ALAMOGORDO
THIS SUMMARY PLAT OF "LASITER'S SUBDIVISION", OTERO COUNTY, NEW MEXICO IS ON THIS 1 DAY OF June, 2005, SUBMITTED AND APPROVED.
Dale Parker CITY MANAGER

ATTEST: Archie B... CITY CLERK

CERTIFICATE
STATE OF NEW MEXICO)
COUNTY OF OTERO)
SS)
I, KLAD ZIMMERLE, A NEW MEXICO LICENSED PROFESSIONAL SURVEYOR CERTIFY THAT I CONDUCTED AND AM RESPONSIBLE FOR THIS SURVEY, THAT THIS SURVEY IS TRUE AND CORRECT TO THE BEST OF MY KNOWLEDGE AND BELIEF, AND THAT THIS SURVEY AND PLAT MEETS THE MINIMUM STANDARDS FOR SURVEYING IN NEW MEXICO.
Klad Zimmerle
NEW MEXICO REGISTRATION NO. 8334
STATE OF NEW MEXICO)
COUNTY OF OTERO)
SS)
RECORDED IN THE OFFICE OF THE COUNTY CLERK AND EX-OFFICIO RECORDER OF OTHER COUNTY, NEW MEXICO, AT 2:10 O'CLOCK P.M., THIS 7 DAY OF June, 2005.
Robyn Silva COUNTY CLERK BY: K. Chag
RECEPTION NO. 10332 BOOK 102 PAGES 73-74