


CERTIFICATE OF SURVEY
REPLAT D, BLOCK 19
RESUBDIVISION OF THE SECOND
AND THIRD ADDITIONS, CLOUDCROFT AND
BLOCK 2, HENDRICKS ADDITION, CLOUDCROFT
OTERO COUNTY, NEW MEXICO

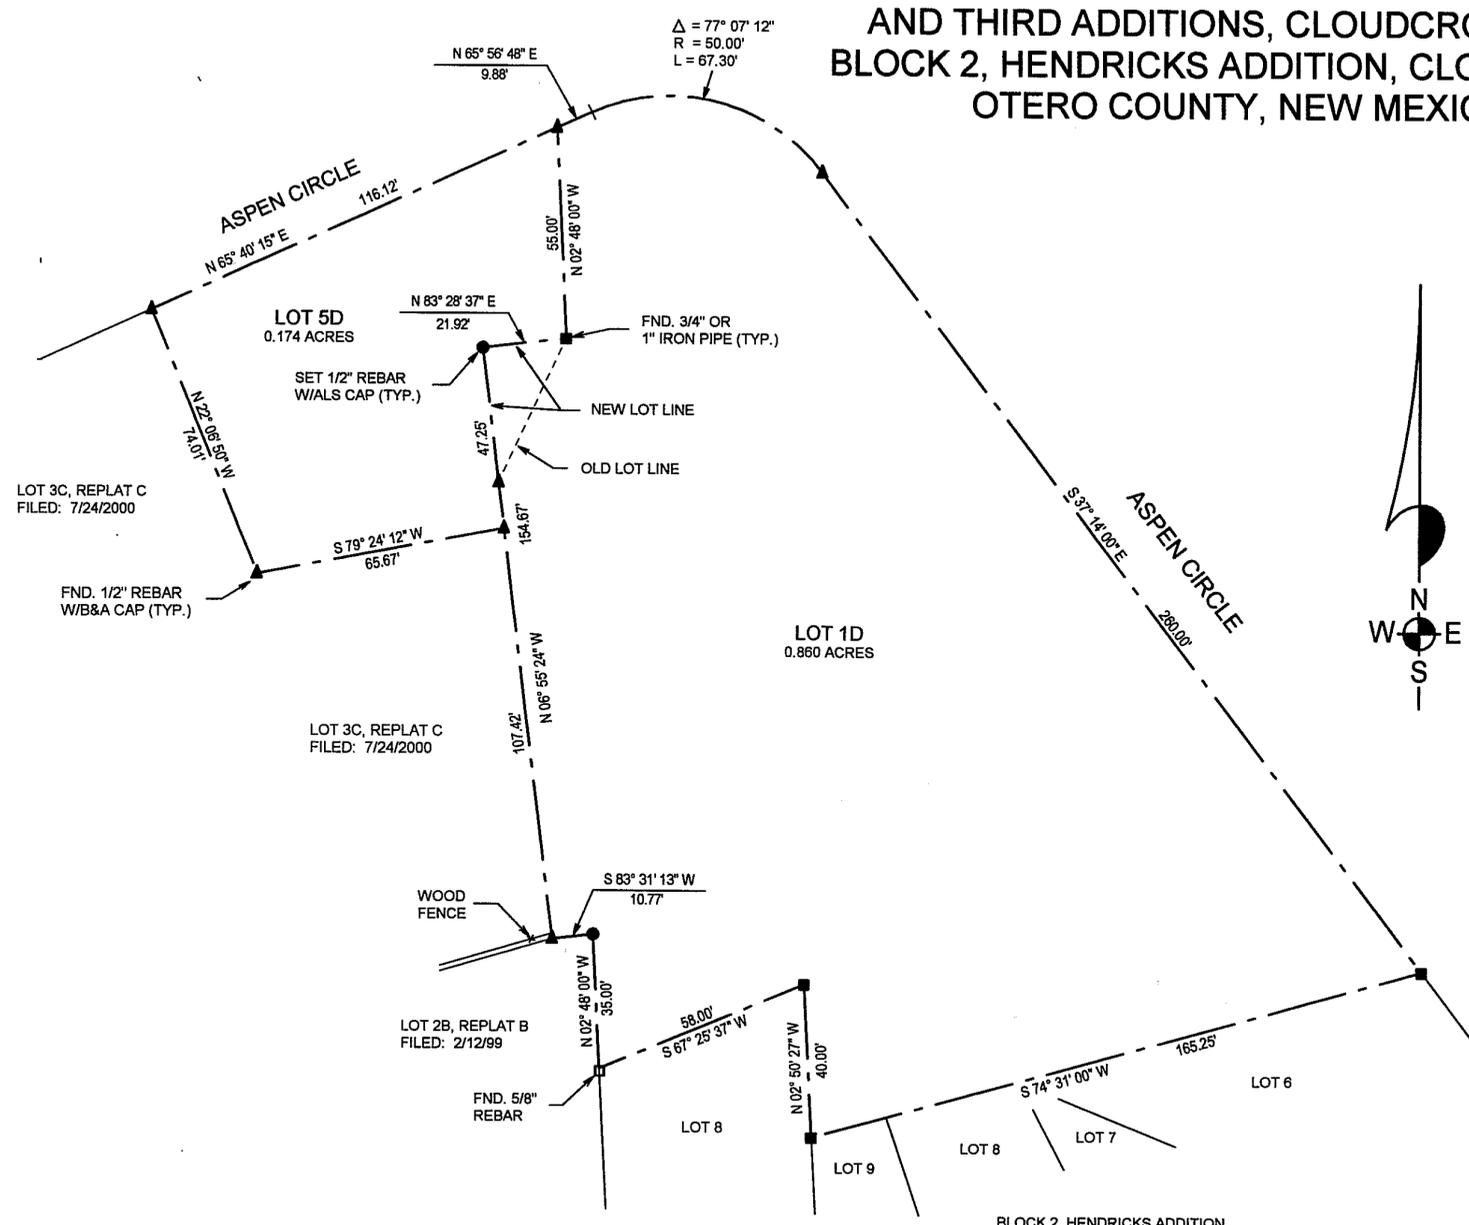

DEDICATION
 STATE OF NEW MEXICO)
 COUNTY OF OTERO)SS

KNOW ALL MEN BY THESE PRESENTS THAT MANUAL RENTERIA AND LISA E. RENTERIA ARE THE OWNERS AND PROPRIETORS OF LOT 1A, REPLAT A, BLOCK 19, OF THE RESUBDIVISION OF THE 2ND AND 3RD ADDITIONS TO CLOUDCROFT AND BLOCK 2, HENDRICKS ADDITION, AND LOT 5C, REPLAT C, BLOCK 19, OF THE RESUBDIVISION OF THE 2ND AND 3RD ADDITIONS, CLOUDCROFT, OTERO COUNTY, NEW MEXICO.

SAID OWNERS DO HEREBY CAUSE SAID LOTS TO BE VACATED AND REPLATTED AS SHOWN ON THIS PLAT.

IN WITNESS WHEREOF THE OWNERS HAVE SET THEIR HANDS AND SEAL ON THIS 30 DAY OF June, 2005.

Manual Renteria
 MANUAL RENTERIA

Lisa E. Renteria
 LISA E. RENTERIA

ACKNOWLEDGEMENT
 STATE OF NEW MEXICO)
 COUNTY OF OTERO)SS

THE FOREGOING INSTRUMENT WAS ACKNOWLEDGED BEFORE ME ON THIS 30 DAY OF June, 2005 BY MANUAL RENTERIA AND LISA E. RENTERIA

WITNESS MY HAND AND SEAL ON THIS DAY AND YEAR LAST WRITTEN ABOVE.

MY COMMISSION EXPIRES 5/24/08

Klad Zimmerle
 NOTARY PUBLIC OFFICIAL SEAL
 Klad Zimmerle
 NOTARY PUBLIC
 STATE OF NEW MEXICO
 My Commission Expires: 5/24/08

CERTIFICATE

I, Klad Zimmerle, A NEW MEXICO REGISTERED PROFESSIONAL SURVEYOR, CERTIFY THAT I CONDUCTED AND AM RESPONSIBLE FOR THIS SURVEY, THAT THIS SURVEY IS TRUE AND CORRECT TO THE BEST OF MY KNOWLEDGE AND BELIEF, AND THAT THIS SURVEY AND PLAT MEETS THE MINIMUM STANDARDS FOR SURVEYING IN NEW MEXICO.

Klad Zimmerle
 NEW MEXICO REGISTRATION NO. 8334



STATE OF NEW MEXICO)
 COUNTY OF OTERO)SS

RECORDED IN THE OFFICE OF THE COUNTY CLERK AND EX-OFFICIO RECORDER OF OTERO COUNTY, NEW MEXICO, AT 2:55 O'CLOCK P.M., THIS 30 DAY OF June, 2005.

Robyn Silver COUNTY CLERK BY: *Christina New*

RECEPTION NO. 1244 BOOK: 62 PAGES 86

THIS PLAT PREPARED AND FILED PURSUANT TO NMSA 1978 SECTION 47-6-2-J(7), (REPL. PAMP 1995), AND VILLAGE OF CLOUDCROFT ORDINANCE NO. 287, SECTION 7-2-1-F(2) AND SECTION 7-2-10. THIS PLAT FILED WITH OTERO COUNTY CLERK AND WITH OTERO COUNTY ASSESSOR.

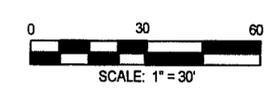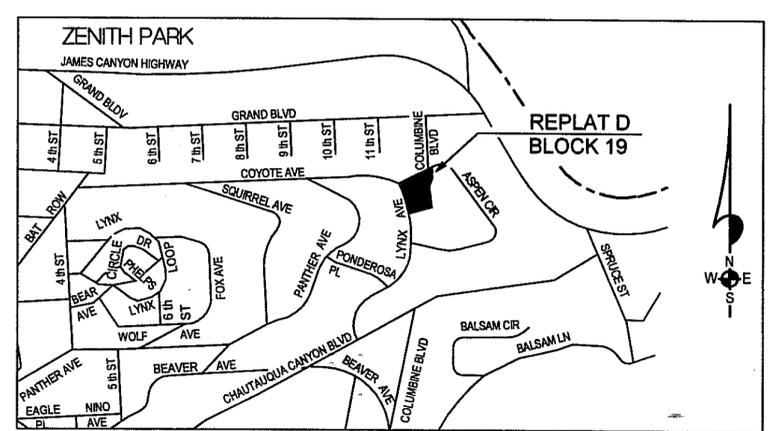

NOTE:
 BOOK AND PAGE NUMBERS REFERRED TO ARE OF THE RECORDS OF OTERO COUNTY, NEW MEXICO, OBTAINED FROM THE FILES OF THE OTERO COUNTY ASSESSOR'S OFFICE.

ALAMOTERO
LAND
SURVEYS, P.C.

PROFESSIONAL LAND SURVEYORS
 1101 NORTH FLORIDA AVENUE
 ALAMOGORDO, NEW MEXICO
 PHONE 505-437-7074 FAX 505-437-7075

COPYRIGHT © 2005 ALAMOTERO LAND SURVEYS, P.C.

LTRSUBDIVCLOUDCROFT-D-19