
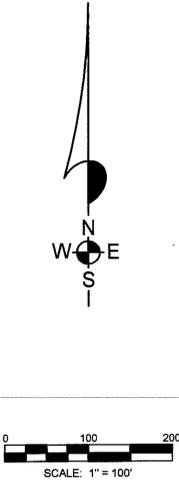
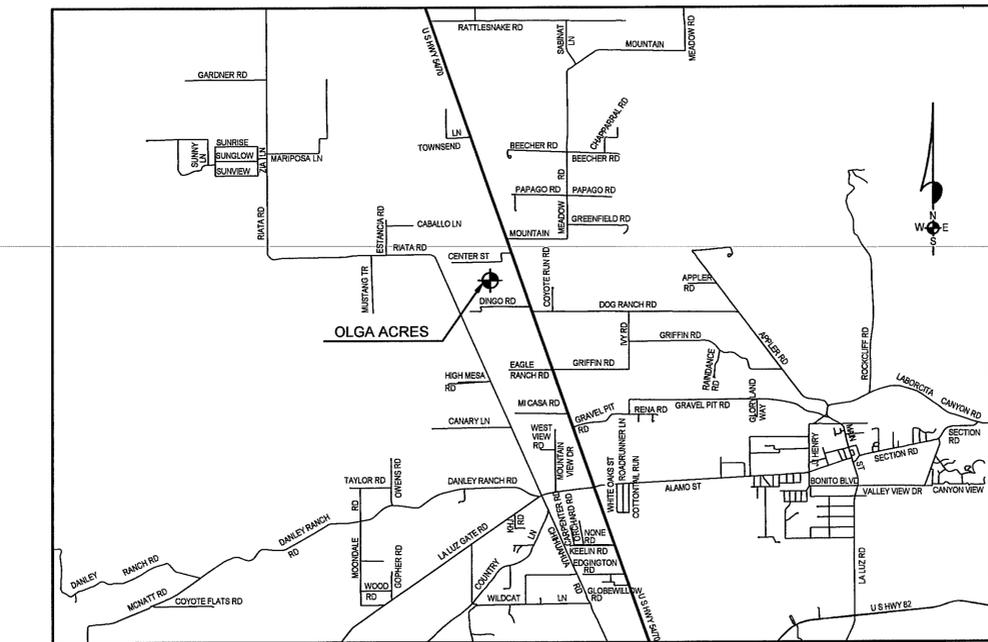


OLGA ACRES OTERO COUNTY, NEW MEXICO

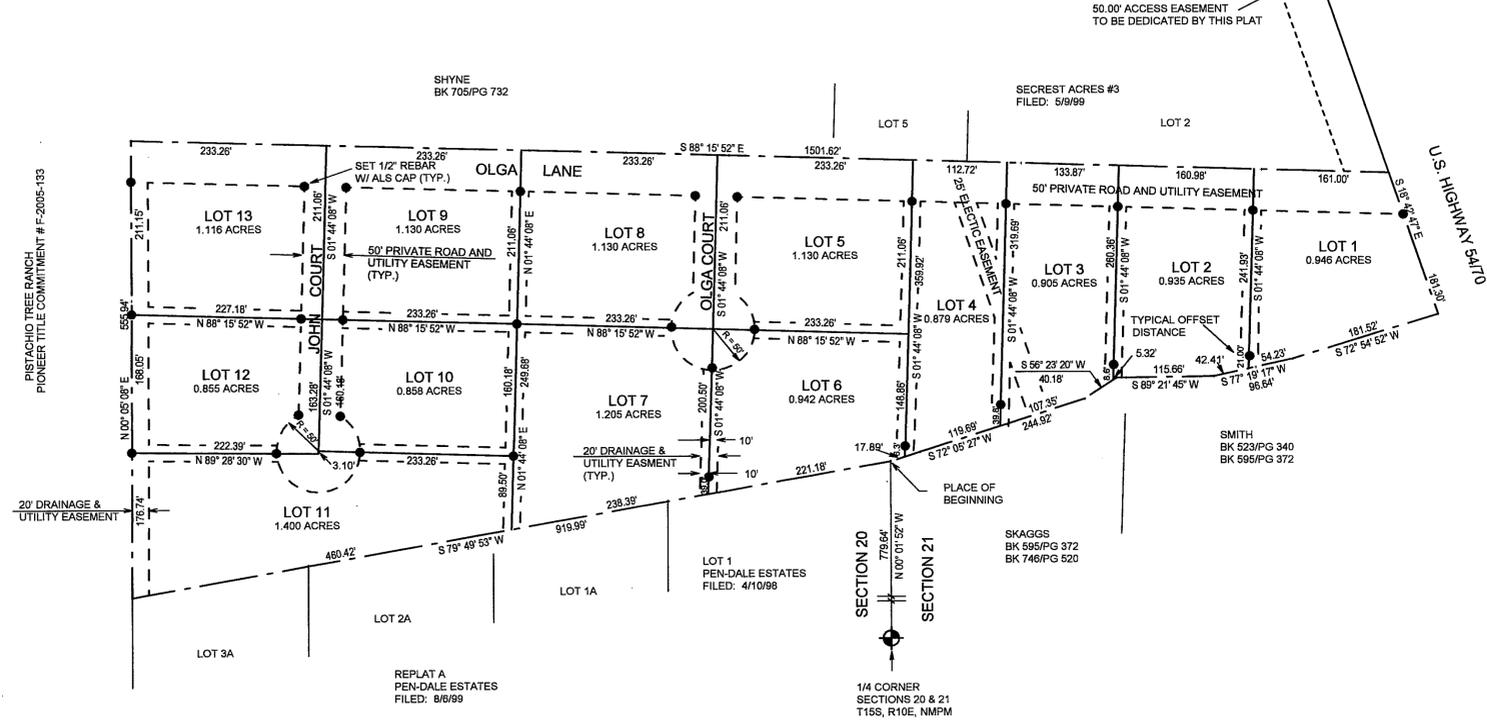

NOTE:
BOOK AND PAGE NUMBERS REFERRED TO
ARE OF THE RECORDS OF OTERO COUNTY,
NEW MEXICO, OBTAINED FROM THE FILES
OF THE OTERO COUNTY ASSESSOR'S OFFICE.

DEDICATION
STATE OF NEW MEXICO)
COUNTY OF OTERO)
KNOW ALL MEN BY THESE PRESENTS THAT JOHN R. SECREST, JR., OLGA M. SECREST, JAMES V. O'BRIEN, AND JUSTINE E. O'BRIEN ARE THE OWNERS AND PROPRIETORS OF A TRACT OF LAND IN THE NE1/4 OF SECTION 21 AND THE NW1/4 OF SECTION 20, T15S, R10E, N15M, DESCRIBED BY METES AND BOUNDS AS FOLLOWS:

STARTING AT THE ONE-QUARTER CORNER COMMON TO SAID SECTIONS 20 AND 21, AND GOING N00°01'52"W ALONG THE SECTION LINE COMMON TO SAID SECTIONS 20 & 21 A DISTANCE OF 779.64 FEET TO THE PLACE OF BEGINNING OF THE TRACT OF LAND HEREIN DESCRIBED; THENCE S79°49'53"W A DISTANCE OF 919.99 FEET; THENCE N00°05'08"E A DISTANCE OF 555.94 FEET; THENCE S88°15'52"E A DISTANCE OF 1501.62 FEET; THENCE S18°42'47"E A DISTANCE OF 181.30 FEET; THENCE S72°54'52"W A DISTANCE OF 181.52 FEET; THENCE S77°19'17"W A DISTANCE OF 96.64 FEET; THENCE S88°21'45"W A DISTANCE OF 115.66 FEET; THENCE S65°23'20"W A DISTANCE OF 45.50 FEET; THENCE S72°05'27"W A DISTANCE OF 244.92 FEET TO THE SAID PLACE OF BEGINNING, AND CONTAINING 13.431 ACRES, MORE OR LESS.

SAID OWNERS DO HEREBY CAUSE THE ABOVE DESCRIBED TRACT OF LAND TO BE SUBDIVIDED AND PLATTED AS SHOWN ON THE FOREGOING PLAT. THE SUBDIVISION OF LANDS AS SHOWN UPON THIS PLAT SHALL BE DESIGNATED AS "OLGA ACRES", OTERO COUNTY, NEW MEXICO, AND IN RECORDING THIS PLAT, SAID OWNERS AND PROPRIETORS DO CAUSE ALL OF THE STREETS AND EASEMENTS WITHIN THE BOUNDS OF THE ABOVE DESCRIBED TRACT OF LAND TO BE DEDICATED TO THE USES SHOWN. THIS PLAT IS MADE WITH THE FREE CONSENT AND IN ACCORDANCE WITH THE DESIRES OF THE UNDERSIGNED OWNERS AND PROPRIETORS OF SAID TRACT OF LAND.

IN WITNESS WHEREOF SAID OWNERS HAVE SET THEIR HANDS AND SEAL ON THIS 15th DAY OF August, 2005.
 JOHN R. SECREST, JR. OLGA M. SECREST
 JAMES V. O'BRIEN JUSTINE E. O'BRIEN

ACKNOWLEDGEMENT
STATE OF NEW MEXICO)
COUNTY OF OTERO)
THE FOREGOING INSTRUMENT WAS ACKNOWLEDGED BEFORE ME ON THIS 15th DAY OF August, 2005, BY JOHN R. SECREST, JR., OLGA M. SECREST, JAMES V. O'BRIEN, AND JUSTINE E. O'BRIEN.

WITNESS MY HAND AND SEAL ON THIS DAY AND YEAR LAST WRITTEN ABOVE.
 MY COMMISSION EXPIRES 7-12-2006
 OFFICIAL SEAL
 Gay L. Maupin
 NOTARY PUBLIC
 STATE OF NEW MEXICO
 My Commission Expires 7-12-2006

AFFIDAVIT
STATE OF NEW MEXICO)
COUNTY OF OTERO)
THIS SUBDIVISION LIES WITHIN THE PLATTING AND PLANNING JURISDICTION OF OTERO COUNTY AND THE CITY OF ALAMOGORDO, AND IS SUBJECT TO THE NEW MEXICO SUBDIVISION ACT.

Klad Zimmmerle, SURVEYOR

THE RESTRICTIVE COVENANTS APPLICABLE TO THIS SUBDIVISION ARE RECORDED IN BOOK 1204, PAGES 720-795, OF THE RECORDS OF OTERO COUNTY.

DISCLOSURE STATEMENT AS REQUIRED BY THE NEW MEXICO SUBDIVISION ACT IS RECORDED IN BOOK 1204, PAGES 720-795, OF THE RECORDS OF OTERO COUNTY.

APPROVALS
STATE OF NEW MEXICO)
COUNTY OF OTERO)
THIS PLAT HAS BEEN SUBMITTED TO, REVIEWED, AND APPROVED BY THE BOARD OF COUNTY COMMISSIONERS OF OTERO COUNTY AND IS HEREBY APPROVED FOR FILING WITH THE OTERO COUNTY CLERK.

Clara McBurney, CHAIRMAN, DATE OF APPROVAL 8-15-05
 Mary D. Dunbar, ATTEST, OTERO COUNTY CLERK, DATE 8-15-05

APPROVAL OF THE ALAMOGORDO PLANNING AND ZONING COMMISSION
STATE OF NEW MEXICO)
COUNTY OF OTERO)

THIS PLAT OF "OLGA ACRES", OTERO COUNTY, NEW MEXICO WAS ON THE 22nd DAY OF March, 2005, SUBMITTED AND APPROVED BY THE ALAMOGORDO PLANNING AND ZONING COMMISSION.

Dennis Sanchez, CHAIRMAN, ATTEST, Linda Sanderson, RECORDING SECRETARY

ACCEPTANCE OF THE ALAMOGORDO CITY COMMISSION
STATE OF NEW MEXICO)
COUNTY OF OTERO)

THIS PLAT OF "OLGA ACRES", OTERO COUNTY, NEW MEXICO WAS ON THIS 22nd DAY OF March, 2005, SUBMITTED TO THE CITY COMMISSION OF THE CITY OF ALAMOGORDO, NEW MEXICO, AND WAS APPROVED BY A MAJORITY OF THE MEMBERS.

Ra Griggs, MAYOR, ATTEST, Angie Rob-Benf, CITY CLERK

APPROVED THIS DAY OF 2005, EXAMINING SURVEYOR NEW MEXICO REGISTRATION NO. SURVEYOR CERTIFICATE

I, Klad Zimmmerle, A NEW MEXICO LICENSED PROFESSIONAL SURVEYOR, CERTIFY THAT I CONDUCTED AND AM RESPONSIBLE FOR THIS SURVEY, THAT THIS SURVEY IS TRUE AND CORRECT TO THE BEST OF MY KNOWLEDGE AND BELIEF, AND THAT THIS SURVEY AND PLAT MEETS THE MINIMUM STANDARDS FOR SURVEYING IN NEW MEXICO.
 SIGNATURE Klad Zimmmerle, DATE 8/17/05
 P.L.S. # 8334

STATE OF NEW MEXICO)
COUNTY OF OTERO)

I HEREBY CERTIFY THAT THIS INSTRUMENT WAS FILED FOR RECORD ON THIS 2 DAY OF September, 2005, AT 8:30 O'CLOCK A.M., AND DULY RECORDED IN BOOK 63, PAGES 16-17 RECEPTION NO. 10240 OF THE RECORDS OF OTERO COUNTY.

Edyra Silva, COUNTY CLERK
 Sybil Estrada, DEPUTY

DEVELOPER: JOHN AND OLGA SECREST
 207-B SIXTEENTH STREET
 ALAMOGORDO, NEW MEXICO, 88310
 DATE OF PLAT: 07/29/05

ALAMOTERO LAND SURVEYS, P.C. PROFESSIONAL LAND SURVEYORS
 1101 NORTH FLORIDA AVENUE
 ALAMOGORDO, NEW MEXICO
 PHONE 505-437-7074 FAX 505-437-7075
 COPYRIGHT © 2004 ALAMOTERO LAND SURVEYS, P.C.

OLGA ACRES BK 63 PG. 16-17 SEC. 20 & 21, T. 15S, R. 10E, N15M