

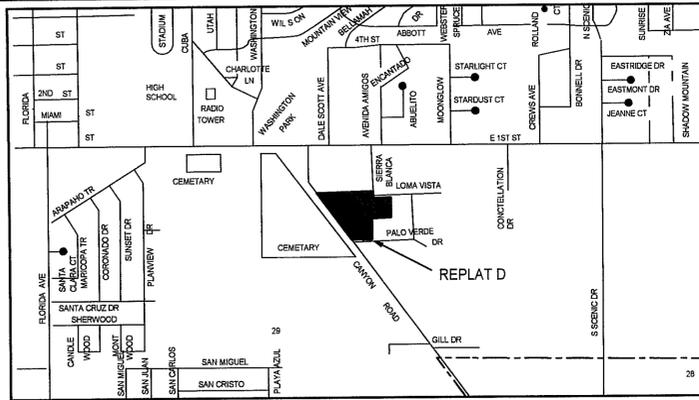


REPLAT D, LOMA VISTA SUBDIVISION ALAMOGORDO OTERO COUNTY, NEW MEXICO

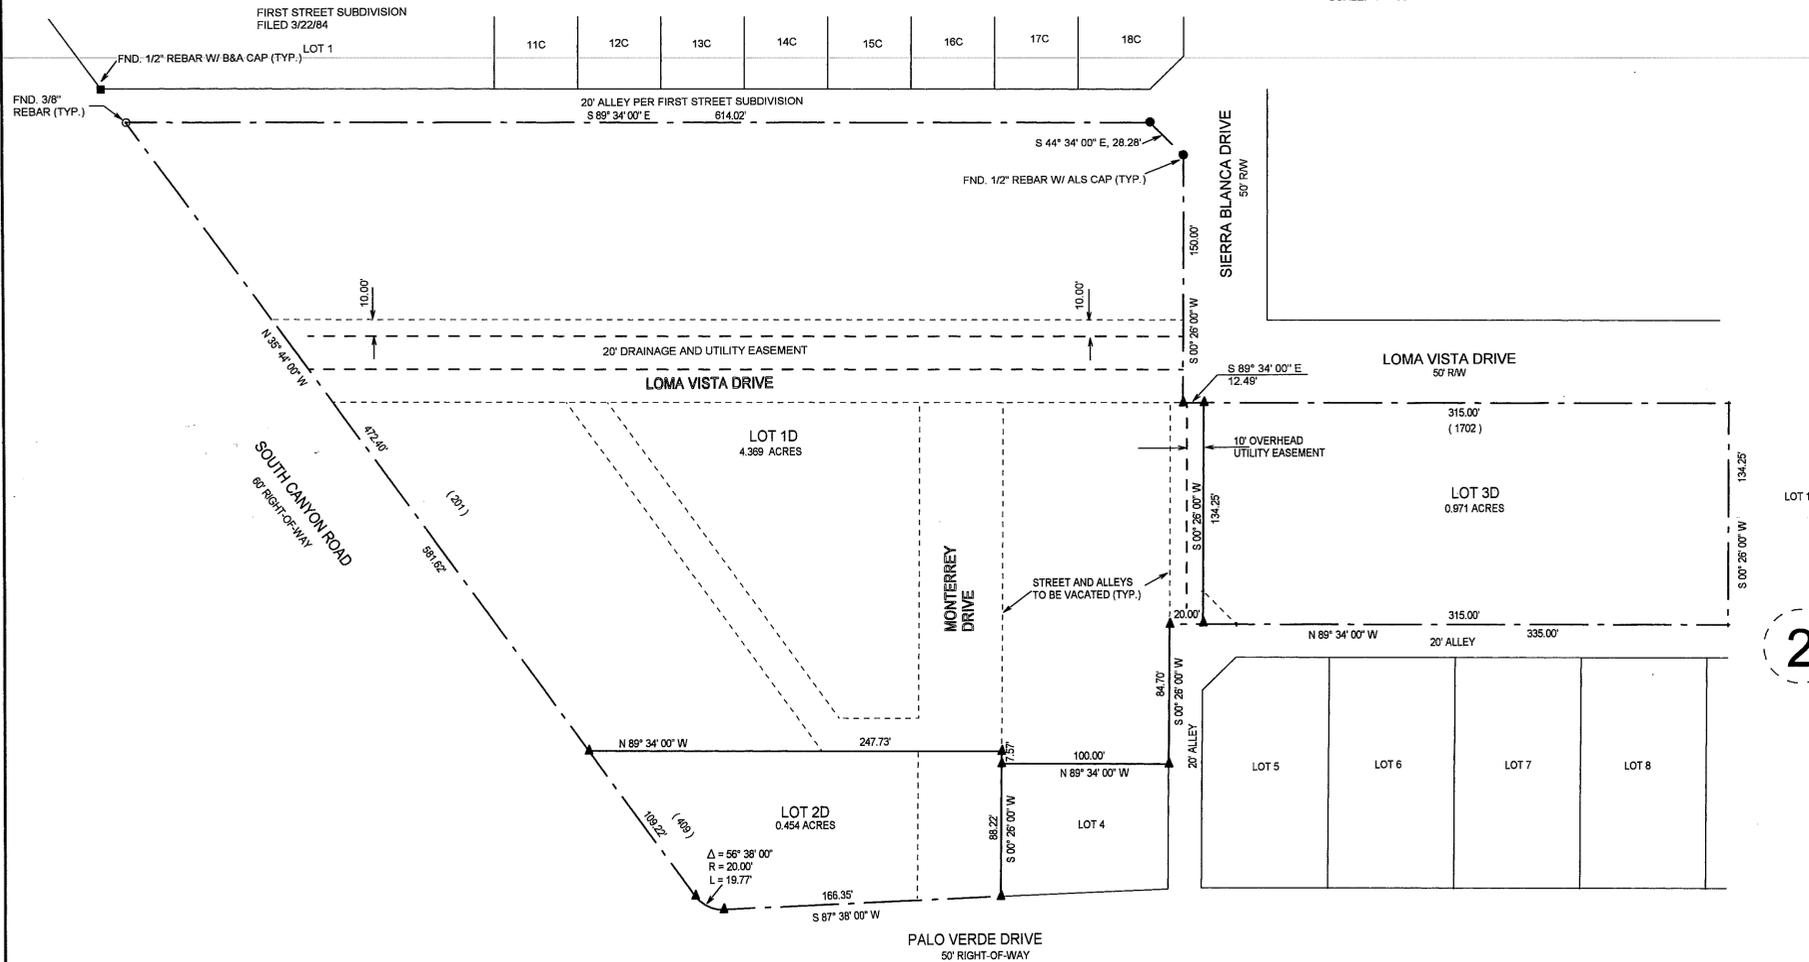

LOCATION MAP
NOT TO SCALE

REPLAT C, FIRST STREET SUBDIVISION
FILED 5/6/03

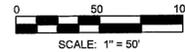

UTILITY SIGN-OFF AND APPROVALS FOR REPLAT D, LOMA VISTA SUBDIVISION
ALAMOGORDO, OTERO COUNTY, NEW MEXICO. STREET AND ALLEY
VACATION REVIEWED AND APPROVED

- 1) PNM GAS SERVICES BY: [Signature] DATE 2-13-06
- 2) QWEST COMMUNICATIONS BY: [Signature] DATE 1/30/06
- 3) CHARTER COMMUNICATIONS BY: [Signature] DATE 2/14/06
- 4) TEXAS - NEW MEXICO POWER COMPANY BY: [Signature] DATE 2-1-06
- 5) ALAMOGORDO PUBLIC WORKS BY: [Signature] DATE 2-22-06

NOTE:
BOOK AND PAGE NUMBERS REFERRED TO
ARE OF THE RECORDS OF OTERO COUNTY,
NEW MEXICO, OBTAINED FROM THE FILES
OF THE OTERO COUNTY ASSESSOR'S OFFICE.

ALAMOTERO LAND SURVEYS, P.C.
PROFESSIONAL LAND SURVEYORS
1101 NORTH FLORIDA AVENUE
ALAMOGORDO, NEW MEXICO
PHONE 505-437-7074 FAX 505-437-7075
COPYRIGHT © 2005 ALAMOTERO LAND SURVEYS, P.C.
05787

DEDICATION

STATE OF NEW MEXICO)
COUNTY OF OTERO)

KNOW ALL MEN BY THESE PRESENTS THAT TOOL BOX, LLC, A NEW MEXICO LLC, TIMOTHY D. S. EDMAN, JAMES T. LYNCH AND DORIS N. LYNCH ARE THE OWNERS AND PROPRIETORS OF LOTS 1-8, BLOCK 1, LOTS 1-3, BLOCK 2, LOMA VISTA SUBDIVISION, AND LOTS 13A-19A, BLOCK 2, REPLAT A, LOMA VISTA SUBDIVISION AND LOT 1C, BLOCK 6, REPLAT C, LOMA VISTA SUBDIVISION, ALAMOGORDO, OTERO COUNTY, NEW MEXICO.

SAID OWNERS, IN ACCORDANCE WITH THEIR FREE WILL AND DESIRE DO HEREBY CAUSE THE ABOVE DESCRIBED LOTS TO BE RESUBDIVIDED AND REPLATED, TO BE DESIGNATED AS "REPLAT D, LOMA VISTA SUBDIVISION", ALAMOGORDO, OTERO COUNTY, NEW MEXICO, AS SHOWN ON THE FOREGOING PLAT, AND IN RECORDING THIS PLAT DO CAUSE ALL OF THE STREETS AND EASEMENTS WITHIN THE BOUNDS OF THE ABOVE DESCRIBED LOTS TO BE DEDICATED TO THE USES SHOWN.

TOOL BOX, LLC. BY: [Signature] DOUGLAS D. NELSON, PRESIDENT

CORPORATE ACKNOWLEDGEMENT

STATE OF NEW MEXICO)
COUNTY OF OTERO)

ON THIS 9 DAY OF February, 2006, BEFORE ME PERSONALLY APPEARED DOUGLAS D. NELSON, PRESIDENT, TOOL BOX, LLC, A NEW MEXICO LLC, ON BEHALF OF SAID LLC, KNOWN TO ME TO BE THE PERSON WHO EXECUTED THE FOREGOING INSTRUMENT, AND HE ACKNOWLEDGED THAT HE EXECUTED SAID INSTRUMENT AS HIS FREE ACT AND DEED.

WITNESS MY HAND AND SEAL ON THIS DAY AND YEAR LAST WRITTEN ABOVE.

MY COMMISSION EXPIRES 5/24/08 [Signature] NOTARY PUBLIC
TIMOTHY D. S. EDMAN JAMES T. LYNCH BORIS N. LYNCH

ACKNOWLEDGEMENT

STATE OF NEW MEXICO)
COUNTY OF OTERO)

THE FOREGOING INSTRUMENT WAS ACKNOWLEDGED BEFORE ME THIS 9 DAY OF February, 2006 BY TIMOTHY D. S. EDMAN, JAMES T. LYNCH AND DORIS N. LYNCH.

APPROVAL OF THE ALAMOGORDO PLANNING AND ZONING COMMISSION [Signature] NOTARY PUBLIC
STATE OF NEW MEXICO)
COUNTY OF OTERO)

THIS PLAT OF "REPLAT D, LOMA VISTA SUBDIVISION", ALAMOGORDO, OTERO COUNTY, NEW MEXICO WAS SUBMITTED AND APPROVED BY THE ALAMOGORDO PLANNING AND ZONING COMMISSION ON THE 7th DAY OF December, 2006

[Signature] CHAIRMAN
ATTEST: [Signature] RECORDING SECRETARY

ACCEPTANCE OF THE ALAMOGORDO CITY COMMISSION
THIS PLAT OF "REPLAT D, LOMA VISTA SUBDIVISION", ALAMOGORDO, OTERO COUNTY,

NEW MEXICO, WAS ON THE 24th DAY OF January, 2006, SUBMITTED TO THE CITY COMMISSION OF THE CITY OF ALAMOGORDO, NEW MEXICO AND WAS APPROVED BY A MAJORITY OF THE MEMBERS.

[Signature] MAYOR
ATTEST: [Signature] CITY CLERK

VACATION OF STREET RIGHT-OF-WAY AND ALLEYS
THE VACATION OF MONTERREY DRIVE AND PART OF LOMA VISTA DRIVE AND THE ALLEY IN BLOCK 1 AND A PORTION OF THE ALLEY IN BLOCK 2 IS HEREBY ACKNOWLEDGED BY THE CITY OF ALAMOGORDO THIS 24th DAY OF January, 2006.

[Signature] MAYOR ATTEST: [Signature] CITY CLERK

AFFIDAVIT
STATE OF NEW MEXICO)
COUNTY OF OTERO)

THIS SUBDIVISION LIES WITHIN THE PLATTING AND PLANNING JURISDICTION OF THE CITY OF ALAMOGORDO, NEW MEXICO.

[Signature] SURVEYOR
SUBSCRIBED AND SWORN TO BEFORE ME THIS 27th DAY OF February, 2006.

MY COMMISSION EXPIRES: 1-6-07 [Signature] NOTARY PUBLIC

SURVEYOR CERTIFICATE
STATE OF NEW MEXICO)
COUNTY OF OTERO)

I, KLAD ZIMMERLE, A NEW MEXICO LICENSED SURVEYOR, CERTIFY THAT I CONDUCTED AND AM RESPONSIBLE FOR THIS SURVEY, THAT THIS SURVEY IS TRUE AND CORRECT TO THE BEST OF MY KNOWLEDGE AND BELIEF, AND THAT THIS SURVEY AND PLAT MEETS THE MINIMUM STANDARDS FOR SURVEYING IN NEW MEXICO.

[Signature]
NEW MEXICO REGISTRATION NO. 8334

RECORDATION
STATE OF NEW MEXICO)
COUNTY OF OTERO)

RECORDED IN THE OFFICE OF THE COUNTY CLERK AND EX-OFFICIO RECORDER OF OTERO COUNTY,
NEW MEXICO, AT 12:45 O'CLOCK P.M., THIS 27th DAY OF February, 2006

[Signature] COUNTY CLERK BY: [Signature]

RECEPTION NO. 2446 BOOK 64 PAGES: 2-3

REPLAT D
LOMA VISTA REPLAT D
BOOK 64 PAGES 2-3