


# BRILEY ESTATES OTERO COUNTY, NEW MEXICO

BRILEY ESTATES EPN 24  
BOOK 64 PAGE 53 -54

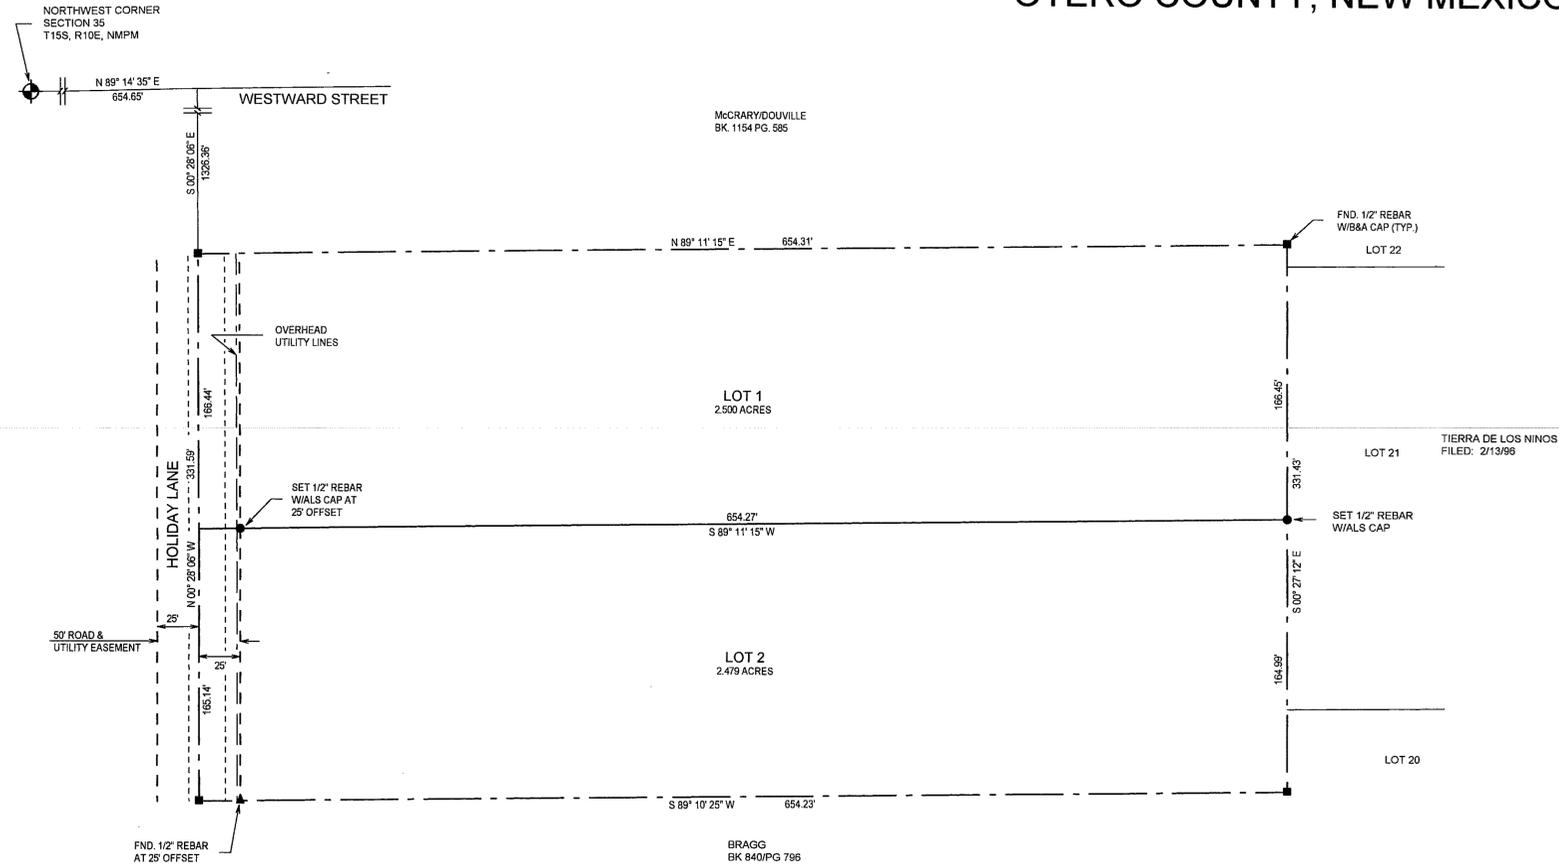

DEDICATION  
STATE OF NEW MEXICO )  
COUNTY OF OTERO )

KNOW ALL MEN BY THESE PRESENTS THAT BRENT BRILEY IS THE OWNER AND PROPRIETOR OF A TRACT OF LAND IN THE SW 1/4 NW 1/4 OF SECTION 35, T15S, R10E, NMPM, OTERO COUNTY, NEW MEXICO, DESCRIBED BY METES AND BOUNDS AS FOLLOWS:

STARTING AT THE NORTHWEST CORNER OF SAID SECTION 35 AND GOING N89°14'35"E ALONG THE NORTH LINE OF SAID SECTION 35 A DISTANCE OF 654.65 FEET TO THE CENTERLINE OF A 50 FOOT ROAD AND UTILITY EASEMENT; THENCE S00°28'06"E ALONG SAID CENTERLINE A DISTANCE OF 1308.36 FEET TO THE PLACE OF BEGINNING OF THE TRACT OF LAND HEREIN DESCRIBED; THENCE N89°11'15"E A DISTANCE OF 654.31 FEET; THENCE S00°27'12"E A DISTANCE OF 331.43 FEET; THENCE S89°10'25"W A DISTANCE OF 654.23 FEET TO THE CENTERLINE OF SAID 50 FOOT ROAD AND UTILITY EASEMENT; THENCE N00°28'06"W ALONG SAID CENTERLINE A DISTANCE OF 331.59 FEET TO THE SAID PLACE OF BEGINNING.

SAID OWNER DOES HEREBY CAUSE SAID TRACT TO BE SUBDIVIDED, AS SHOWN HEREIN, ON THIS PLAT AND DOES HEREBY CAUSE A REDEDICATION OF ALL STREETS, ALLEYS AND EASEMENTS WITHIN AND ADJACENT TO THE DESCRIBED SUBDIVISION IN ALL RESPECTS, AS SHOWN HEREON.

IN WITNESS WHEREOF THE OWNER HAS SET HIS HAND AND SEAL ON THE 18th DAY OF April, 2006.

*Edith J. Briley*  
BRENT BRILEY BY EDITH J. BRILEY, POA

ACKNOWLEDGEMENT  
STATE OF NEW MEXICO )  
COUNTY OF OTERO )

THE FOREGOING INSTRUMENT WAS ACKNOWLEDGED BEFORE ME ON THIS 18th DAY OF April, 2006 BY EDITH J. BRILEY, POA FOR BRENT BRILEY.

WITNESS MY HAND AND SEAL ON THIS DAY AND YEAR LAST WRITTEN ABOVE.

MY COMMISSION EXPIRES 12-31-2010

*Gay L. Maupin*  
OFFICIAL SEAL  
Gay L. Maupin  
NOTARY PUBLIC  
STATE OF NEW MEXICO  
My Commission Expires 7-12-2010

CLAIM OF EXEMPTION TO THE OTERO COUNTY SUBDIVISION ORDINANCE GRANTED ON THIS 19 DAY OF April, 2006.

*Don Paevel*  
OTERO COUNTY PLANNING COORDINATOR

ACCEPTANCE OF THE CITY OF ALAMOGORDO  
THIS SUMMARY PLAT OF "BRILEY ESTATES", OTERO COUNTY, NEW MEXICO IS ON THIS 2 DAY OF June, 2006, SUBMITTED AND APPROVED.

*Renee P. Cantu*  
CITY CLERK

I, KLAD ZIMMERLE, A NEW MEXICO LICENSED PROFESSIONAL SURVEYOR CERTIFY THAT I CONDUCTED AND AM RESPONSIBLE FOR THIS SURVEY, THAT THIS SURVEY IS TRUE AND CORRECT TO THE BEST OF MY KNOWLEDGE AND BELIEF, AND THAT THIS SURVEY AND PLAT MEETS THE MINIMUM STANDARDS FOR SURVEYING IN NEW MEXICO.



*Klad Zimmerle*  
NEW MEXICO REGISTRATION NO. 8334

STATE OF NEW MEXICO )  
COUNTY OF OTERO )

RECORDED IN THE OFFICE OF THE COUNTY CLERK AND EX-OFFICIO RECORDER OF OTERO COUNTY, NEW MEXICO, AT 10 O'CLOCK, P.M., THIS 5th DAY OF June, 2006.

*Robyn Silva* COUNTY CLERK BY *Janaya Williams*

RECEPTION NO. 06-0608 BOOK: 64 PAGES: 53-54

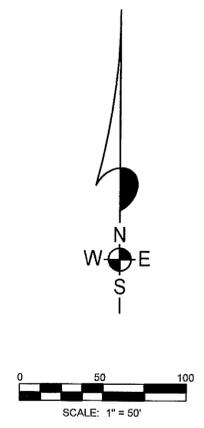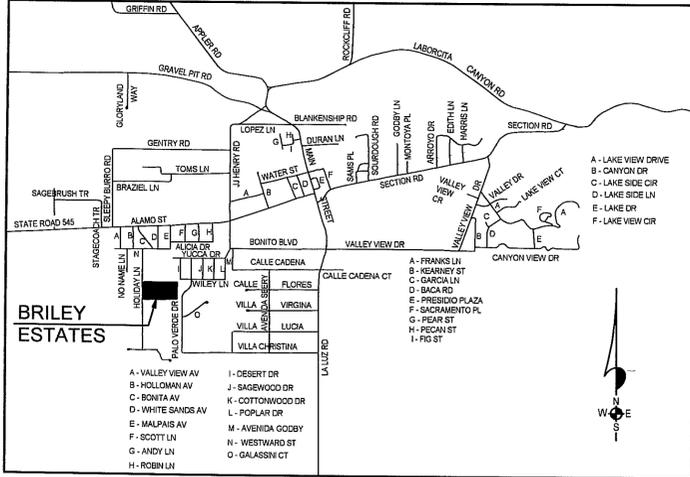

NOTE:  
BOOK AND PAGE NUMBERS REFERRED TO ARE OF THE RECORDS OF OTERO COUNTY, NEW MEXICO, OBTAINED FROM THE FILES OF THE OTERO COUNTY ASSESSOR'S OFFICE.

**ALAMOTERO LAND SURVEYS, P.C.**  
PROFESSIONAL LAND SURVEYORS  
1101 NORTH FLORIDA AVENUE  
ALAMOGORDO, NEW MEXICO  
PHONE 505-437-7074 FAX 505-437-7075  
COPYRIGHT © 2006 ALAMOTERO LAND SURVEYS, P.C.



LTRSUBBRILEY ESTATES  
SEC. 35, T15S, R10E, NMPM