
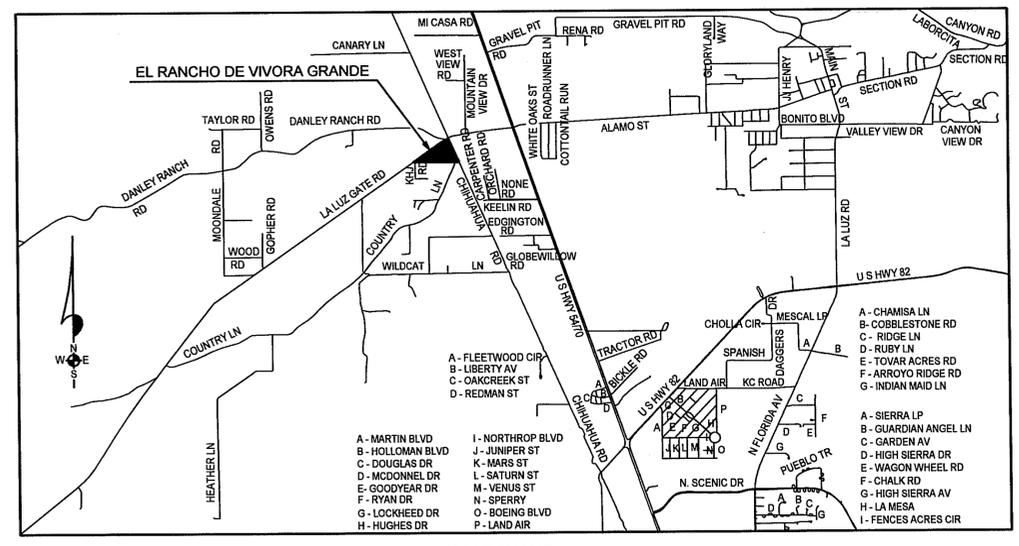



EL RANCHO DE VIVORA GRANDE

OTERO COUNTY, NEW MEXICO

EL RANCHO DE VIVORA GRANDE
BOOK 64 PAGES 55-56

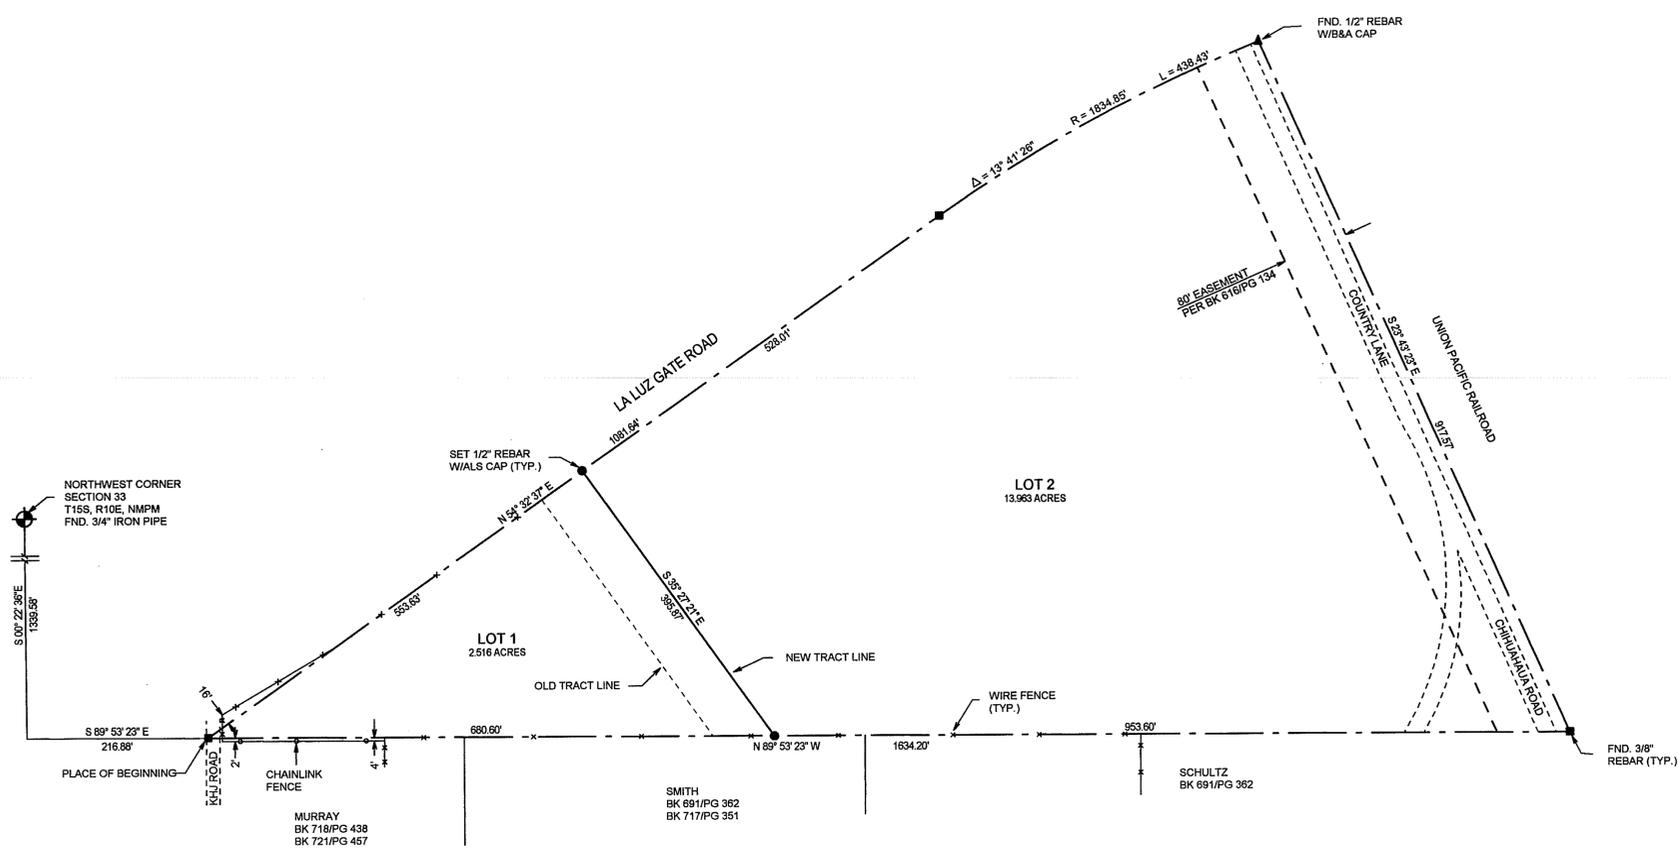

ALAMOTERO LAND SURVEYS, P.C.
PROFESSIONAL LAND SURVEYORS
1101 NORTH FLORIDA AVENUE
ALAMOGORDO, NEW MEXICO
PHONE 505-437-7074 FAX 505-437-7075
COPYRIGHT © 2006 ALAMOTERO LAND SURVEYS, P.C.

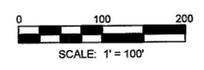

NOTE:
BOOK AND PAGE NUMBERS REFERRED TO ARE OF THE RECORDS OF OTERO COUNTY, NEW MEXICO, OBTAINED FROM THE FILES OF THE OTERO COUNTY ASSESSOR'S OFFICE.

DEDICATION
STATE OF NEW MEXICO)
COUNTY OF OTERO)

KNOW ALL MEN BY THESE PRESENTS THAT MICHAEL R. RAJSKI, MICHAEL SALOPEK AND CHARLENE SALOPEK ARE THE OWNERS AND PROPRIETORS OF 2 TRACTS OF LAND IN THE 1/2 NW1/4 OF SECTION 33, T15S, R10E, NMPM, OTERO COUNTY, NEW MEXICO, ALL DESCRIBED BY METES AND BOUNDS AS FOLLOWS:

STARTING AT THE NORTH-WEST CORNER OF SAID SECTION 33 AND GOING S00°22'36"E ALONG THE WEST LINE OF SAID SECTION 33 A DISTANCE OF 1339.58 FEET; THENCE S89°53'23"E A DISTANCE OF 216.88 FEET TO THE SOUTH RIGHT-OF-WAY LINE OF LA LUZ GATE ROAD AND THE PLACE OF BEGINNING OF THE TRACT OF LAND HEREIN DESCRIBED; THENCE N54°32'37"E ALONG SAID RIGHT-OF-WAY LINE A DISTANCE 1081.84 FEET; THENCE ALONG SAID RIGHT-OF-WAY LINE ALONG THE ARC OF A CURVE TO THE RIGHT WHOSE CENTRAL ANGLE IS 13°41'26" AND WHOSE RADIUS IS 1834.85 FEET AN ARC DISTANCE OF 438.43 FEET TO THE WEST RIGHT-OF-WAY LINE OF THE UNION PACIFIC RAILROAD RIGHT-OF-WAY; THENCE S23°43'23"E ALONG SAID RIGHT-OF-WAY LINE A DISTANCE OF 917.57 FEET; THENCE N89°53'23"W A DISTANCE OF 1634.20 FEET TO THE SAID PLACE OF BEGINNING, AND CONTAINING 16.479 ACRES, MORE OR LESS.

SAID OWNERS DO HEREBY CAUSE SAID TRACTS TO BE SUBDIVIDED, AS SHOWN HEREIN, ON THIS PLAT AND DO HEREBY CAUSE A REDEDICATION OF ALL STREETS, ALLEYS AND EASEMENTS WITHIN AND ADJACENT TO THE DESCRIBED SUBDIVISION IN ALL RESPECTS, AS SHOWN HEREON.

IN WITNESS WHEREOF THE OWNERS HAVE SET THEIR HANDS AND SEAL ON THE 30th DAY OF March 2006.

Michael R. Rajski *Michael Salopek* *Charlene Salopek*
MICHAEL R. RAJSKI MICHAEL SALOPEK CHARLENE SALOPEK

ACKNOWLEDGEMENT
STATE OF NEW MEXICO)
COUNTY OF OTERO)

THE FOREGOING INSTRUMENT WAS ACKNOWLEDGED BEFORE ME ON THIS 30th DAY OF March, 2006 BY MICHAEL R. RAJSKI, MICHAEL SALOPEK AND CHARLENE SALOPEK.

WITNESS MY HAND AND SEAL ON THIS DAY AND YEAR LAST WRITTEN ABOVE.

MY COMMISSION EXPIRES 7-12-2016 *Gay L. Maupin*, NOTARY PUBLIC

CLAIM OF EXEMPTION TO THE OTERO COUNTY SUBDIVISION ORDINANCE GRANTED ON THIS 7 DAY OF April, 2006.
Dore Palles, OTERO COUNTY PLANNING COORDINATOR

ACCEPTANCE OF THE CITY OF ALAMOGORDO
THIS SUMMARY PLAT OF "EL RANCHO DE VIVORA GRANDE", OTERO COUNTY, NEW MEXICO IS ON THIS 6 DAY OF June, 2006, SUBMITTED AND APPROVED.
Palles, CITY MANAGER

ATTEST, *Rosie Cantu*, CITY CLERK

I, KLAD ZIMMERLE, A NEW MEXICO REGISTERED PROFESSIONAL SURVEYOR CERTIFY THAT I CONDUCTED AND AM RESPONSIBLE FOR THIS SURVEY, THAT THIS SURVEY IS TRUE AND CORRECT TO THE BEST OF MY KNOWLEDGE AND BELIEF, AND THAT THIS SURVEY AND PLAT MEETS THE MINIMUM STANDARDS FOR SURVEYING IN NEW MEXICO.
Klad Zimmerle
NEW MEXICO REGISTRATION NO. 8334

STATE OF NEW MEXICO)
COUNTY OF OTERO)

RECORDED IN THE OFFICE OF THE COUNTY CLERK AND EX-OFFICIO RECORDER OF OTERO COUNTY, NEW MEXICO, AT 10:15 O'CLOCK A.M., THIS 10th DAY OF June, 2006.

Robyn Oliva COUNTY CLERK BY *Sonya Williams*

RECEPTION NO. 06-0028 BOOK: 64 PAGES: 55-56



SEC. 33, T15S, R10E, NMPM

LTRSUBSEL-RANCHO.DWG