

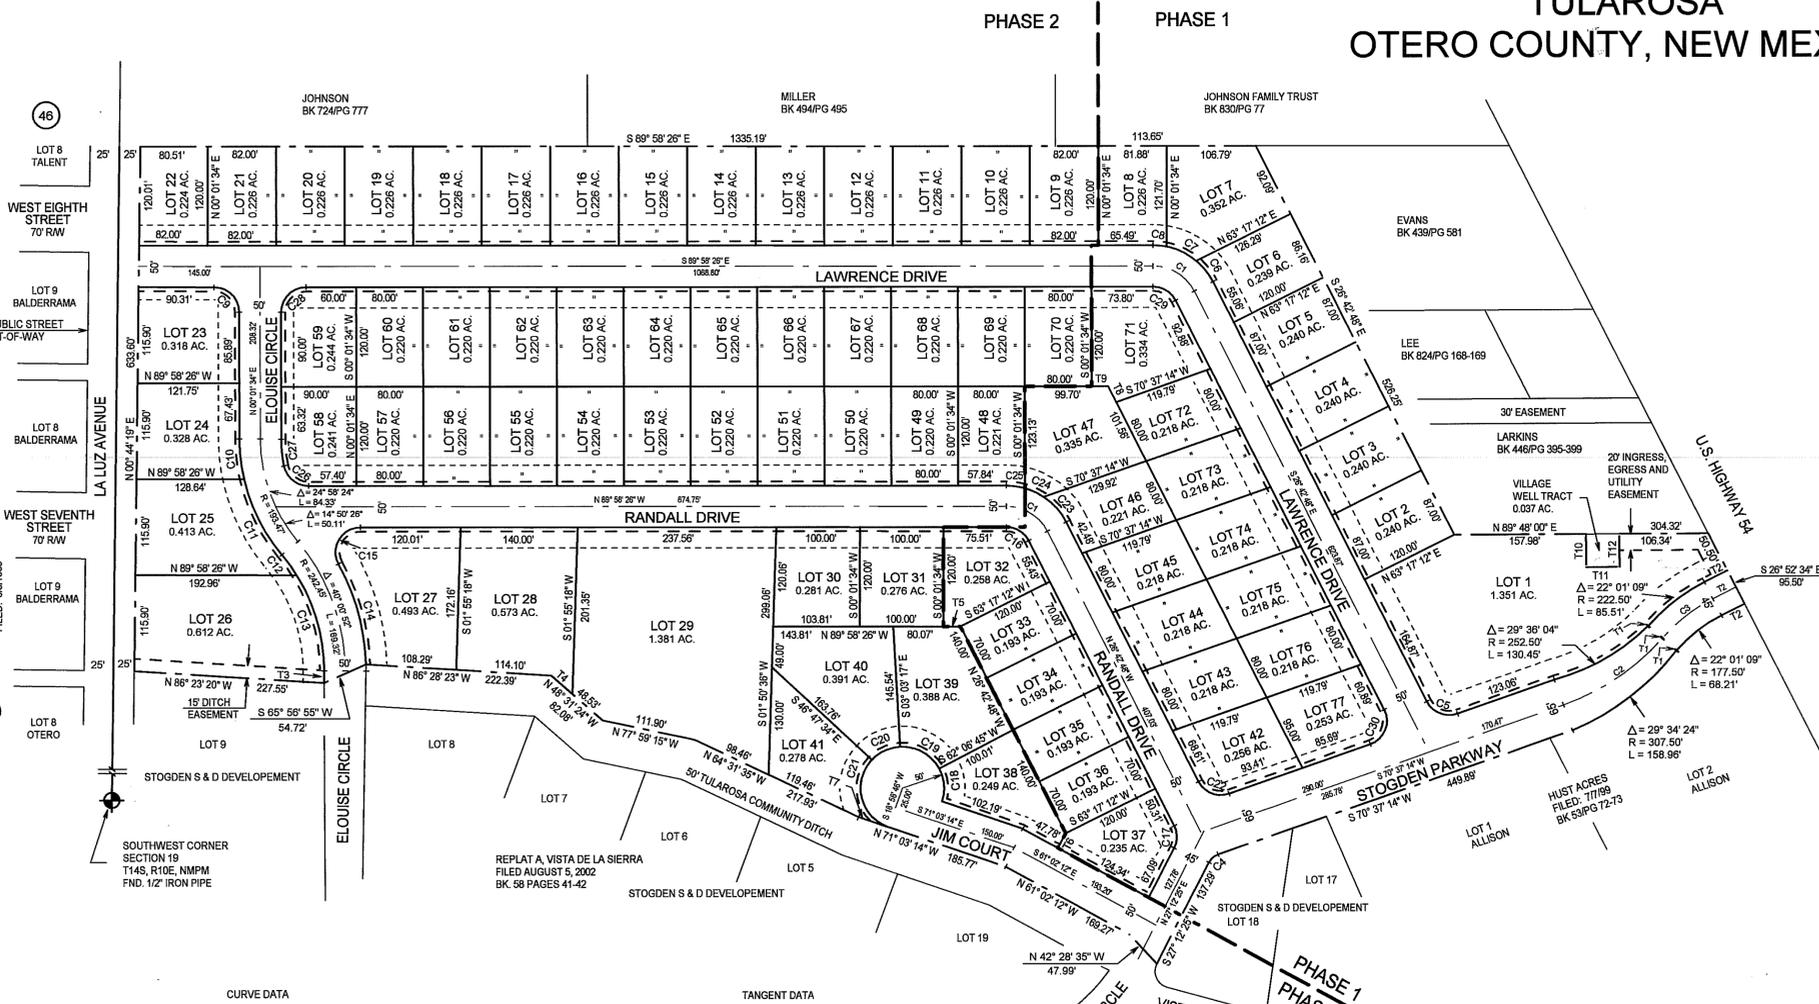
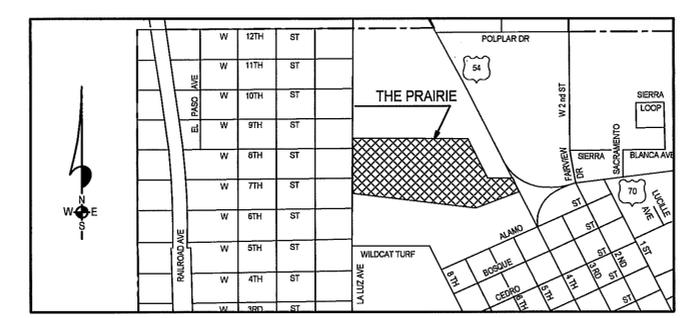


THE PRAIRIE TULAROSA OTERO COUNTY, NEW MEXICO

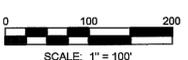

CURVE DATA						TANGENT DATA			
NO.	CENTRAL ANGLE	CHORD BEARING	RADIUS	LENGTH	TANGENT	CHORD	NO.	BEARING	DISTANCE
C1	63° 15' 38"	S 58° 20' 37" E	55.00'	60.73'	33.88'	57.69'	T1	S 41° 08' 17" W	1.04'
C2	29° 30' 57"	N 55° 51' 45" E	280.00'	144.24'	73.76'	142.65'	T2	S 63° 07' 28" W	31.09'
C3	22° 01' 09"	N 52° 06' 51" E	200.00'	76.86'	38.91'	76.39'	T3	S 00° 13' 25" W	14.58'
C4	43° 24' 49"	S 48° 54' 49" W	20.00'	15.15'	7.96'	14.79'	T4	N 48° 31' 24" W	33.25'
C5	52° 39' 58"	N 68° 02' 47" W	30.00'	43.39'	28.39'	39.63'	T5	N 89° 58' 28" W	20.07'
C6	22° 52' 31"	N 38° 09' 04" W	80.00'	31.94'	16.15'	31.73'	T6	N 28° 57' 48" E	20.18'
C7	28° 33' 39"	N 63° 52' 09" W	80.00'	39.88'	20.36'	39.47'	T7	S 71° 03' 14" E	37.96'
C8	11° 49' 28"	N 84° 03' 42" W	80.00'	16.51'	8.29'	16.48'	T8	N 26° 42' 48" W	21.56'
C9	50° 00' 00"	S 44° 58' 28" E	30.00'	41.12'	30.00'	42.43'	T9	N 89° 58' 28" W	19.70'
C10	12° 48' 53"	S 08° 22' 53" E	218.47'	48.86'	24.53'	48.76'	T10	S 00° 12' 00" E	40.00'
C11	28° 59' 57"	S 28° 17' 18" E	218.47'	102.95'	52.45'	102.00'	T11	N 89° 48' 00" E	40.00'
C12	07° 57' 22"	S 35° 48' 35" E	217.45'	30.19'	15.12'	30.17'	T12	N 00° 12' 00" W	40.00'
C13	32° 03' 30"	S 15° 48' 09" E	217.45'	121.57'	62.47'	120.09'			
C14	27° 08' 53"	N 15° 01' 37" W	287.48'	126.57'	64.48'	125.39'			
C15	118° 36' 37"	N 30° 43' 15" E	30.00'	62.10'	50.54'	51.59'			
C16	63° 15' 38"	S 58° 20' 37" E	30.00'	33.12'	18.48'	31.47'			
C17	53° 55' 13"	S 00° 14' 48" W	30.00'	28.23'	15.26'	27.20'			
C18	48° 53' 02"	S 04° 28' 14" E	50.00'	40.87'	21.55'	39.74'			
C19	65° 10' 01"	S 60° 28' 16" E	50.00'	56.87'	31.99'	53.85'			
C20	43° 44' 17"	N 65° 04' 35" E	50.00'	38.17'	20.07'	37.25'			
C21	114° 15' 40"	N 13° 55' 24" W	50.00'	96.71'	77.38'	83.99'			
C22	52° 39' 58"	N 68° 02' 47" W	30.00'	43.26'	28.39'	39.63'			
C23	29° 01' 09"	N 41° 13' 23" W	80.00'	40.52'	20.70'	40.09'			
C24	18° 09' 30"	N 64° 48' 43" W	80.00'	25.35'	12.78'	25.25'			
C25	16° 04' 59"	N 81° 55' 57" W	80.00'	22.46'	11.30'	22.38'			
C26	78° 53' 24"	N 50° 31' 45" W	30.00'	41.31'	24.68'	38.12'			
C27	11° 03' 36"	N 05° 31' 45" W	158.47'	158.47'	32.62'	32.62'			
C28	90° 00' 00"	N 45° 01' 34" E	30.00'	47.12'	30.00'	42.43'			
C29	63° 15' 38"	S 58° 20' 37" E	30.00'	33.12'	18.48'	31.47'			
C30	97° 20' 02"	S 21° 57' 13" W	30.00'	50.96'	34.11'	45.05'			

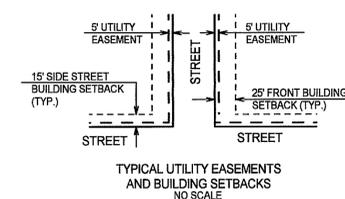

NOTE:
BOOK AND PAGE NUMBERS REFERRED TO
ARE OF THE RECORDS OF OTERO COUNTY,
NEW MEXICO, OBTAINED FROM THE FILES
OF THE OTERO COUNTY ASSESSOR'S OFFICE.

ALAMOTERO
LAND
SURVEYS, P.C.
PROFESSIONAL LAND SURVEYORS
1101 NORTH FLORIDA AVENUE
ALAMOGORDO, NEW MEXICO
PHONE 505-437-7074 FAX 505-437-7075
COPYRIGHT © 2006 ALAMOTERO LAND SURVEYS, P.C. 051117

DEDICATION
STATE OF NEW MEXICO)
COUNTY OF OTERO)

KNOW ALL MEN BY THESE PRESENTS THAT SCOTT FAMILY INVESTMENTS, LLC AND STODGEN S & D DEVELOPMENT, INC. ARE THE OWNERS AND PROPRIETORS OF LOTS 20-52, REPLAT A, VISTA DE LA SIERRA, TULAROSA, OTERO COUNTY, NEW MEXICO.

SAID OWNERS DO HEREBY CAUSE LOTS 20 THROUGH 52, REPLAT A, VISTA DE LA SIERRA, TULAROSA OTERO COUNTY NEW MEXICO AS RECORDED IN THE OFFICE OF THE OTERO COUNTY CLERK ON AUGUST 5, 2002, RECEPTION NO. 8079, BOOK 58, PAGES 41 AND 42, TO BE VACATED.

SAID OWNERS DO HEREBY CAUSE THE ABOVE DESCRIBED TRACT OF LAND TO BE RESUBDIVIDED AND REPLATED AS SHOWN ON THE FOREGOING PLAT, THE RESUBDIVISION OF LAND AS SHOWN UPON THIS PLAT SHALL BE DESIGNATED AS "THE PRAIRIE", TULAROSA, OTERO COUNTY, NEW MEXICO, AND IN RECORDING THIS PLAT, SAID OWNERS AND PROPRIETORS DO CAUSE ALL OF THE STREETS AND EASEMENTS WITHIN THE BOUNDS OF THE ABOVE DESCRIBED TRACT OF LAND TO BE DEDICATED TO THE USES SHOWN. THIS PLAT IS MADE WITH THE FREE CONSENT AND IN ACCORDANCE WITH THE DESIRE OF THE UNDERSIGNED OWNERS AND PROPRIETORS OF SAID LAND.

IN WITNESS WHEREOF SAID OWNERS HAVE SET THEIR HANDS AND SEAL ON THIS 8 DAY OF May, 2006.

STODGEN S & D DEVELOPMENT, INC.
BY: E. E. Stodgen Sr.
ERNEST E. STODGEN, SR., CEO

CORPORATE ACKNOWLEDGEMENT
STATE OF NEW MEXICO)
COUNTY OF OTERO)

ON THIS 8 DAY OF May, 2006, BEFORE ME PERSONALLY APPEARED ERNEST E. STODGEN, SR., CEO, STODGEN S & D DEVELOPMENT, INC., A NEW MEXICO CORPORATION ON BEHALF OF SAID CORPORATION, KNOWN TO ME TO BE THE PERSON WHO EXECUTED THE FOREGOING INSTRUMENT, AND HE ACKNOWLEDGED THAT HE EXECUTED SAID INSTRUMENT AS HIS FREE ACT AND DEED.

WITNESS MY HAND AND SEAL ON THIS DAY AND YEAR LAST WRITTEN ABOVE
MY COMMISSION EXPIRES 5/24/08 Klad Zimmerle NOTARY PUBLIC
SCOTT FAMILY INVESTMENTS, LLC

BY: Bob R. Scott
BOB R. SCOTT, MEMBER

CORPORATE ACKNOWLEDGEMENT
STATE OF NEW MEXICO)
COUNTY OF OTERO)

ON THIS 6 DAY OF May, 2006, BEFORE ME PERSONALLY APPEARED BOB R. SCOTT, MEMBER, SCOTT FAMILY INVESTMENTS, LLC, A NEW MEXICO LLC, ON BEHALF OF SAID LLC, KNOWN TO ME TO BE THE PERSON WHO EXECUTED THE FOREGOING INSTRUMENT, AND HE ACKNOWLEDGED THAT HE EXECUTED SAID INSTRUMENT AS HIS FREE ACT AND DEED.

WITNESS MY HAND AND SEAL ON THIS DAY AND YEAR LAST WRITTEN ABOVE
MY COMMISSION EXPIRES 5/24/08 Klad Zimmerle NOTARY PUBLIC

APPROVAL OF THE VILLAGE OF TULAROSA PLANNING AND ZONING COMMISSION
STATE OF NEW MEXICO)
COUNTY OF OTERO)

THIS PLAT OF "THE PRAIRIE", TULAROSA, OTERO COUNTY, NEW MEXICO, WAS ON THIS 13 DAY OF June, 2006, SUBMITTED, REVIEWED, AND APPROVED BY THE VILLAGE OF TULAROSA PLANNING AND ZONING COMMISSION.

Chairman CHAIRMAN
Attest ATTEST

APPROVAL OF THE BOARD OF TRUSTEES
STATE OF NEW MEXICO)
COUNTY OF OTERO)

THIS PLAT OF "THE PRAIRIE", TULAROSA, OTERO COUNTY, NEW MEXICO, WAS ON THIS 13 DAY OF June, 2006, SUBMITTED TO THE BOARD OF TRUSTEES OF VILLAGE OF TULAROSA, OTERO COUNTY, NEW MEXICO, AND WAS APPROVED BY A MAJORITY OF THE MEMBERS.

Mayor MAYOR ATTEST Village Clerk VILLAGE CLERK

ACCEPTANCE OF STREETS AND EASEMENTS
THE DEDICATION OF THE STREETS AND EASEMENTS AS SHOWN HEREON IS ACCEPTED BY THE VILLAGE OF TULAROSA THIS 13 DAY OF June, 2006.

Mayor MAYOR ATTEST Village Clerk VILLAGE CLERK

AFFIDAVIT
STATE OF NEW MEXICO)
COUNTY OF OTERO)

THIS SUBDIVISION DOES LIE WITHIN THE PLANNING AND PLATTING JURISDICTION OF THE VILLAGE OF TULAROSA, OTERO COUNTY, NEW MEXICO.

Surveyor SURVEYOR
SUBSCRIBED AND SWORN TO BEFORE ME THIS 13 DAY OF June, 2006.
MY COMMISSION EXPIRES 7-12-2006 Notary NOTARY PUBLIC

SURVEYOR CERTIFICATE
STATE OF NEW MEXICO)
COUNTY OF OTERO)

I, KLAD ZIMMERLE, A NEW MEXICO LICENSED PROFESSIONAL SURVEYOR CERTIFY THAT I CONDUCTED AND AM RESPONSIBLE FOR THIS SURVEY. THAT THIS SURVEY IS TRUE AND CORRECT TO THE BEST OF MY KNOWLEDGE AND BELIEF, AND THAT THIS SURVEY AND PLAT MEETS THE MINIMUM STANDARDS FOR SURVEYING IN NEW MEXICO.

Surveyor
NEW MEXICO REGISTRATION NO. 8334
STATE OF NEW MEXICO)
COUNTY OF OTERO)

I HEREBY CERTIFY THAT THIS INSTRUMENT WAS FILED FOR RECORD ON THIS 13 DAY OF June, 2006, AT 1:40 O'CLOCK P.M., AND DULY RECORDED IN BOOK 604, PAGES 60-61, RECEPTION NO. 6535 OF THE RECORDS OF OTERO COUNTY.

County Clerk COUNTY CLERK Deputy DEPUTY

THE PRAIRIE
BK 64 PG 60 - 61