


OUR SAVIOR LUTHERAN CHURCH SUBDIVISION


ALAMOGORDO

OTERO COUNTY, NEW MEXICO



COTTONWOOD COMMONS
HOUSING, LP
BK 1216/P 115

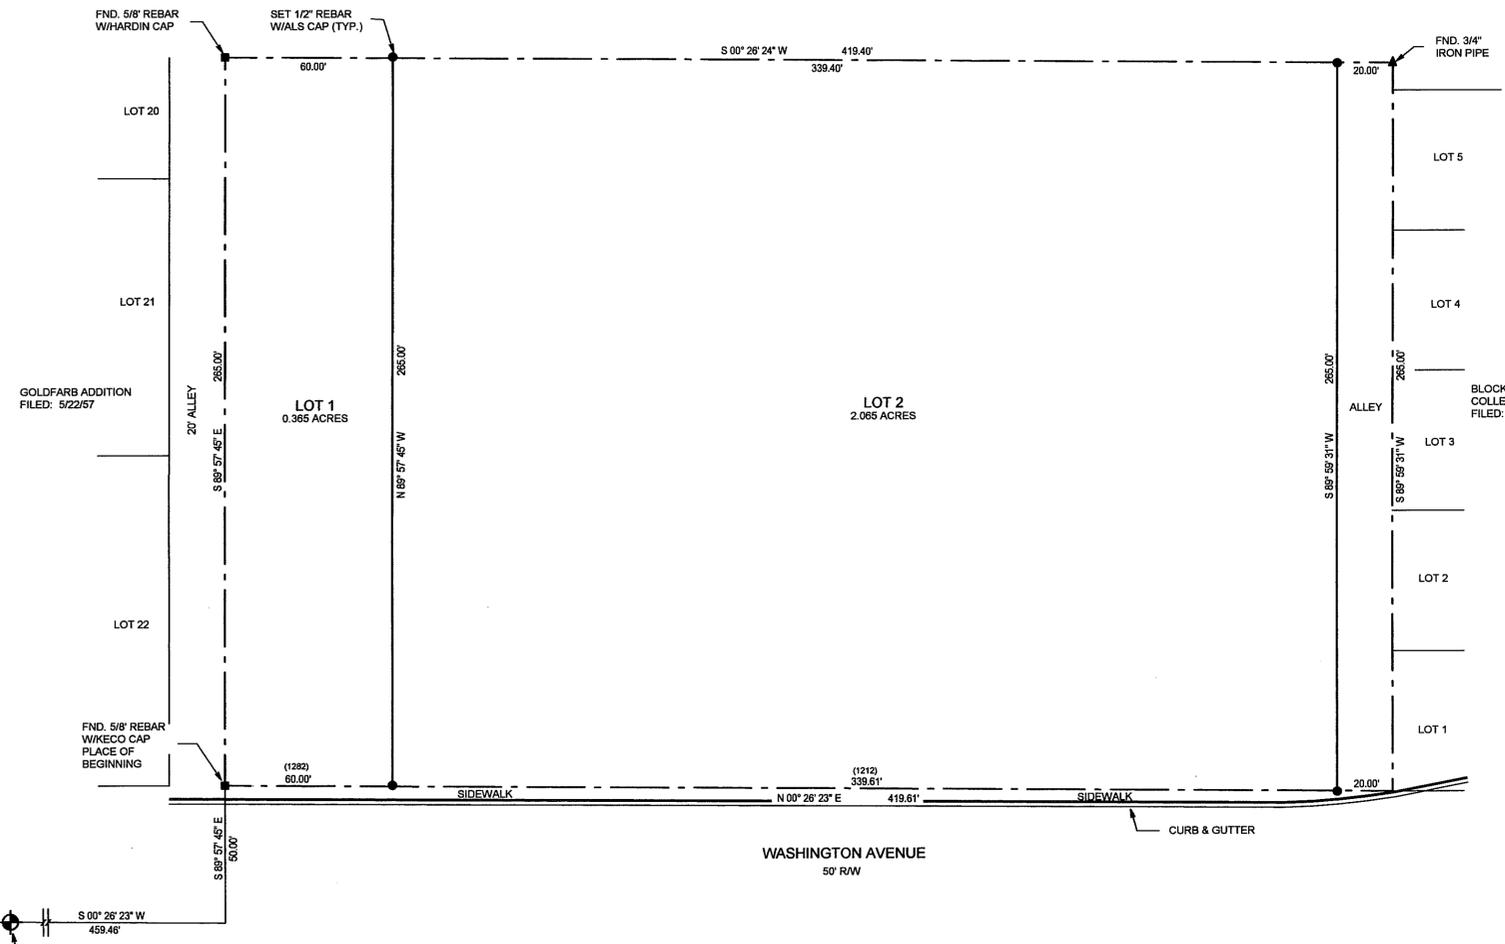

NORTH 1/4 CORNER
SECTION 20
T16S, R10E, NMPM
REESTABLISHED FROM THE
GOLDFARB ADDITION

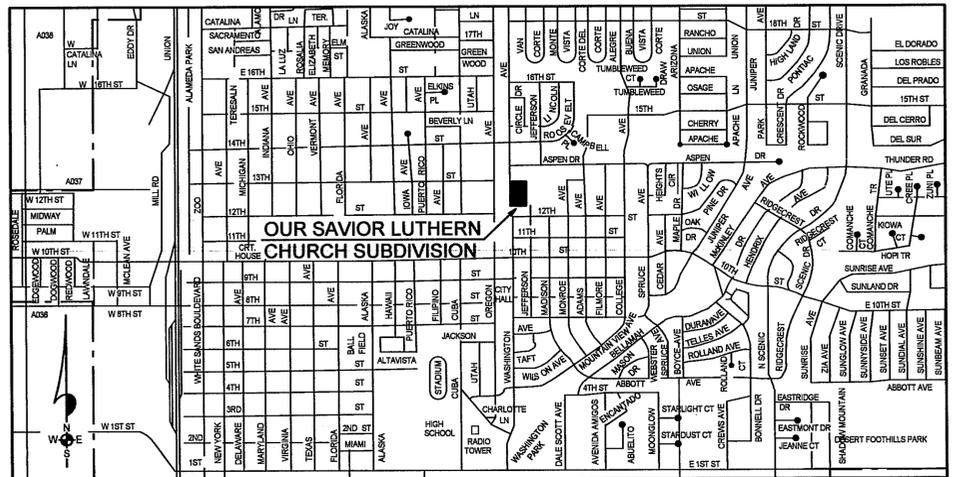

LOCATION MAP
NOT TO SCALE

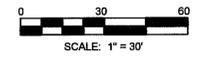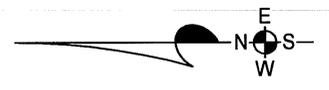

NOTE:
BOOK AND PAGE NUMBERS REFERRED TO
ARE OF THE RECORDS OF OTERO COUNTY,
NEW MEXICO, OBTAINED FROM THE FILES
OF THE OTERO COUNTY ASSESSOR'S OFFICE.

ALAMOTERO
LAND
SURVEYS, P.C.

PROFESSIONAL LAND SURVEYORS
1101 NORTH FLORIDA AVENUE
ALAMOGORDO, NEW MEXICO
PHONE 505-437-7074 FAX 505-437-7075
COPYRIGHT © 2008 ALAMOTERO LAND SURVEYS, P.C.

DEDICATION
STATE OF NEW MEXICO)
)SS
COUNTY OF OTERO)

KNOW ALL MEN BY THESE PRESENTS THAT OUR SAVIOR LUTHERAN CHURCH, A NEW MEXICO CORPORATION, IS THE OWNER AND PROPRIETOR OF A TRACT OF LAND IN NW1/4 NE1/4 OF SECTION 20, T16S, R10E, NMPM, ALAMOGORDO, OTERO COUNTY, NEW MEXICO DESCRIBED BY METES AND BOUNDS AS FOLLOWS:

STARTING AT THE NORTH ONE-QUARTER CORNER OF SAID SECTION 20 AND GOING S00°28'23"W ALONG THE NORTH-SOUTH CENTERLINE OF SAID SECTION 20 A DISTANCE OF 458.46 FEET; THENCE S89°57'45"E A DISTANCE OF 50.00 FEET TO THE PLACE OF BEGINNING OF THE TRACT OF LAND HEREIN DESCRIBED; THENCE CONTINUING S89°57'45"E A DISTANCE OF 265.00 FEET; THENCE S00°28'24"W A DISTANCE OF 419.40 FEET; THENCE S89°59'31"W A DISTANCE OF 265.00 FEET; THENCE N00°26'23"E A DISTANCE OF 419.61 FEET TO THE SAID PLACE OF BEGINNING, AND CONTAINING 2.552 ACRES, MORE OR LESS.

SAID OWNER, IN ACCORDANCE WITH HIS FREE WILL AND DESIRE, DOES HEREBY CAUSE THE ABOVE DESCRIBED LAND TO THE SUBDIVIDED AND PLATTED, TO BE DESIGNATED AS "OUR SAVIOR LUTHERAN CHURCH SUBDIVISION", ALAMOGORDO, OTERO COUNTY, NEW MEXICO, AS SHOWN ON THE FOREGOING PLAT, AND IN RECORDING THIS PLAT, DO CAUSE THE ALLEY WITHIN THE BOUNDS OF THE ABOVE DESCRIBED TRACT OF LAND TO BE DEDICATED TO THE USE AND BENEFIT OF THE PUBLIC.

OUR SAVIOR LUTHERAN CHURCH
BY: James D. Fledhammer
J.D.F. JAMES D. FLEDHAMMER, PRESIDENT


CORPORATE ACKNOWLEDGEMENT

STATE OF NEW MEXICO)
)SS
COUNTY OF OTERO)

ON THIS 5th DAY OF July, 2006, BEFORE ME PERSONALLY APPEARED JAMES D. FLEDHAMMER, PRESIDENT, OUR SAVIOR LUTHERAN CHURCH, A NEW MEXICO CORPORATION, ON BEHALF OF SAID CORPORATION, KNOWN TO ME TO BE THE PERSON WHO EXECUTED THE FOREGOING INSTRUMENT, AND HE ACKNOWLEDGED THAT HE EXECUTED SAID INSTRUMENT AS HIS FREE ACT AND DEED.

WITNESS MY HAND AND SEAL ON THIS DAY AND YEAR LAST WRITTEN ABOVE.

MY COMMISSION EXPIRES 4-12-2008 Gay L. Maupin NOTARY PUBLIC STATE OF NEW MEXICO My Commission Expires 7-11-2011

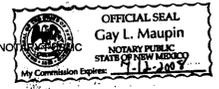

APPROVAL OF THE ALAMOGORDO PLANNING AND ZONING COMMISSION

STATE OF NEW MEXICO)
)SS
COUNTY OF OTERO)

THIS PLAT OF "OUR SAVIOR LUTHERAN CHURCH SUBDIVISION", ALAMOGORDO, OTERO COUNTY, NEW MEXICO, WAS ON THE 5th DAY OF July, 2006, SUBMITTED AND APPROVED BY THE ALAMOGORDO PLANNING AND ZONING COMMISSION

Manuel Singer CHAIRMAN ATTEST: Manuel Singer

ACCEPTANCE OF THE ALAMOGORDO CITY COMMISSION

THIS PLAT OF "OUR SAVIOR LUTHERAN CHURCH SUBDIVISION", ALAMOGORDO, OTERO COUNTY, NEW MEXICO, WAS ON THE 5th DAY OF July, 2006, SUBMITTED TO THE CITY COMMISSION OF THE CITY OF ALAMOGORDO, NEW MEXICO, AND AS APPROVED BY A MAJORITY OF THE MEMBERS.

Donald E. Arnold MAYOR

ATTEST: Rene J. Paul

ACCEPTANCE OF ALLEY

THE DEDICATION OF THE ALLEY SHOWN HEREON IS
ACCEPTED BY THE CITY OF ALAMOGORDO THIS 25th DAY OF July, 2006.

Donald E. Arnold MAYOR

ATTEST: Rene J. Paul CITY CLERK

AFFIDAVIT


STATE OF NEW MEXICO)
)SS
COUNTY OF OTERO)

THIS SUBDIVISION DOES LIE WITHIN THE PLANNING OR PLATTING JURISDICTION OF THE CITY OF ALAMOGORDO, NEW MEXICO.

Klad Zimmerle SURVEYOR

SUBSCRIBED AND SWORN TO BEFORE ME THIS 5th DAY OF July, 2006

MY COMMISSION EXPIRES 4-12-2008 Gay L. Maupin NOTARY PUBLIC STATE OF NEW MEXICO My Commission Expires 7-11-2011

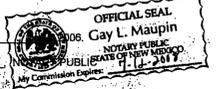

SURVEYOR CERTIFICATE

STATE OF NEW MEXICO)
)SS
COUNTY OF OTERO)

I, Klad Zimmerle, A NEW MEXICO LICENSED PROFESSIONAL SURVEYOR CERTIFY THAT I CONDUCTED AND AM RESPONSIBLE FOR THIS SURVEY, THAT THIS SURVEY IS TRUE AND CORRECT TO THE BEST OF MY KNOWLEDGE AND BELIEF, AND THAT THIS SURVEY AND PLAT MEETS THE MINIMUM STANDARDS FOR SURVEYING IN NEW MEXICO.

Klad Zimmerle KLAD ZIMMERLE, NEW MEXICO REGISTRATION NO. 8334

RECORDATION

STATE OF NEW MEXICO)
)SS
COUNTY OF OTERO)

RECORDED IN THE OFFICE OF THE COUNTY CLERK AND EX-OFFICIO RECORDER OF OTERO COUNTY, NEW MEXICO, AT 12:15 O'CLOCK, P.M., THIS 2 DAY OF August, 2006.

Robyn Silve COUNTY CLERK BY: Chris Jendki

RECEPTION NO. 08731 BOOK: 64 PAGES: 83-84

LUTHERAN CHURCH

OUR SAVIOR LUTHERAN CHURCH
BK 64 PG 83-84

