


LARREA SUBDIVISION OTERO COUNTY, NEW MEXICO

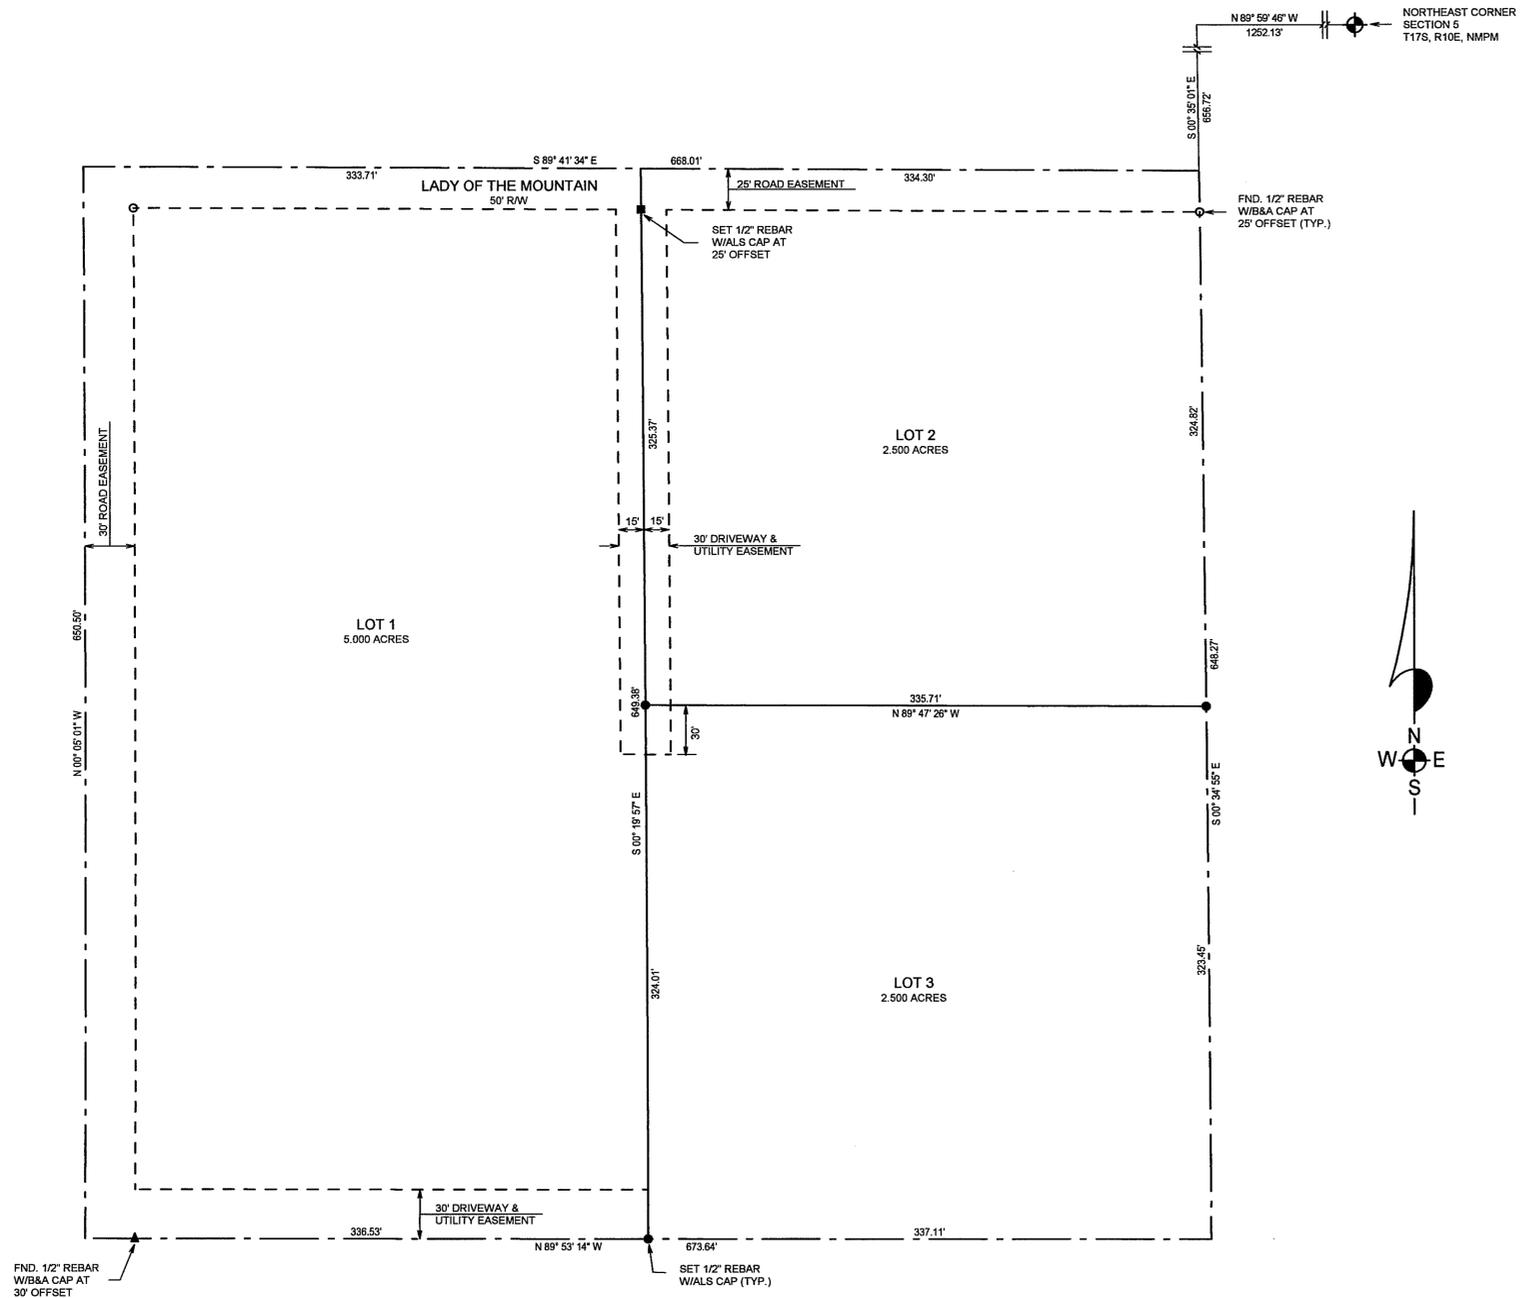

DEDICATION
STATE OF NEW MEXICO)
COUNTY OF OTERO)

KNOW ALL MEN BY THESE PRESENTS THAT JOHN F. TURNEY AND BETTY TURNEY ARE THE OWNERS AND PROPRIETORS OF A TRACT OF LAND IN LOTS 1 & 2, SECTION 5, T17S, R10E, NMPM, OTERO COUNTY, NEW MEXICO, DESCRIBED BY METES AND BOUNDS AS FOLLOWS:

STARTING AT THE NORTHEAST CORNER OF SAID SECTION 5 AND GOING N89°59'46"W ALONG THE NORTH LINE OF SAID SECTION 5 A DISTANCE OF 1252.13 FEET; THENCE S00°35'01"E A DISTANCE OF 658.72 FEET TO THE PLACE OF BEGINNING OF THE TRACT OF LAND HEREIN DESCRIBED; THENCE S00°34'55"E A DISTANCE OF 648.27 FEET; THENCE N89°53'14"W A DISTANCE OF 673.64 FEET TO THE CENTERLINE OF A 60-FOOT ROAD AND UTILITY EASEMENT; THENCE N00°05'01"W ALONG SAID CENTERLINE A DISTANCE OF 650.50 FEET TO THE CENTERLINE OF A 50-FOOT ROAD AND UTILITY EASEMENT; THENCE S89°41'34"E ALONG SAID CENTERLINE A DISTANCE OF 668.01 FEET TO THE SAID PLACE OF BEGINNING, AND CONTAINING 10.000 ACRES, MORE OR LESS.


SAID OWNERS DO HEREBY CAUSE SAID TRACT TO BE SUBDIVIDED, AS SHOWN HEREIN, ON THIS PLAT AND DO HEREBY CAUSE A REDEDICATION OF ALL STREETS, ALLEYS AND EASEMENTS WITHIN AND ADJACENT TO THE DESCRIBED SUBDIVISION IN ALL RESPECTS, AS SHOWN HEREON.

IN WITNESS WHEREOF THE OWNERS HAVE SET THEIR HANDS AND SEAL ON THE 20th DAY OF August, 2006.
John F. Turney *Betty Turney*
JOHN F. TURNEY BETTY TURNEY

ACKNOWLEDGEMENT
STATE OF NEW MEXICO)
COUNTY OF OTERO)

THE FOREGOING INSTRUMENT WAS ACKNOWLEDGED BEFORE ME THIS 20th DAY OF August, 2006, BY JOHN F. TURNEY AND BETTY TURNEY.

WITNESS MY HAND AND SEAL ON THIS DAY AND YEAR LAST WRITTEN ABOVE.
MY COMMISSION EXPIRES 7-12-2008 *Gay L. Maupin* NOTARY PUBLIC
CLAIM OF EXEMPTION TO THE OTERO COUNTY SUBDIVISION ORDINANCE GRANTED ON THIS 20th DAY OF August, 2006.

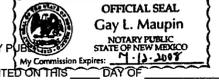

ACCEPTANCE OF THE CITY OF ALAMOSORDO
THIS SUMMARY PLAT OF "LARREA SUBDIVISION", OTERO COUNTY, NEW MEXICO IS ON THIS 30 DAY OF October, 2006, SUBMITTED AND APPROVED.

Paula CITY MANAGER
ATTEST: *Reneid Carr* CITY CLERK

CERTIFICATE
I, KLAD ZIMMERLE, A NEW MEXICO REGISTERED PROFESSIONAL SURVEYOR CERTIFY THAT I CONDUCTED AND AM RESPONSIBLE FOR THIS SURVEY, THAT THIS SURVEY IS TRUE AND CORRECT TO THE BEST OF MY KNOWLEDGE AND BELIEF, AND THAT THIS SURVEY AND PLAT MEETS THE MINIMUM STANDARDS FOR SURVEYING IN NEW MEXICO.



Klad Zimmerle
NEW MEXICO REGISTRATION NO. 8334
STATE OF NEW MEXICO)
COUNTY OF OTERO)

RECORDED IN THE OFFICE OF THE COUNTY CLERK AND EX-OFFICIO RECORDER OF OTERO COUNTY, NEW MEXICO, AT 8:00 O'CLOCK, A.M., THIS 1 DAY OF November, 2006.

Rolyn Silva COUNTY CLERK BY *Lynan Contreras*
RECEPTION NO. 12403 BOOK: 65 PAGES: 25-26



LARREA SUBDIVISION
BK.65 PG.25-26

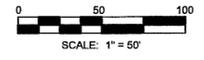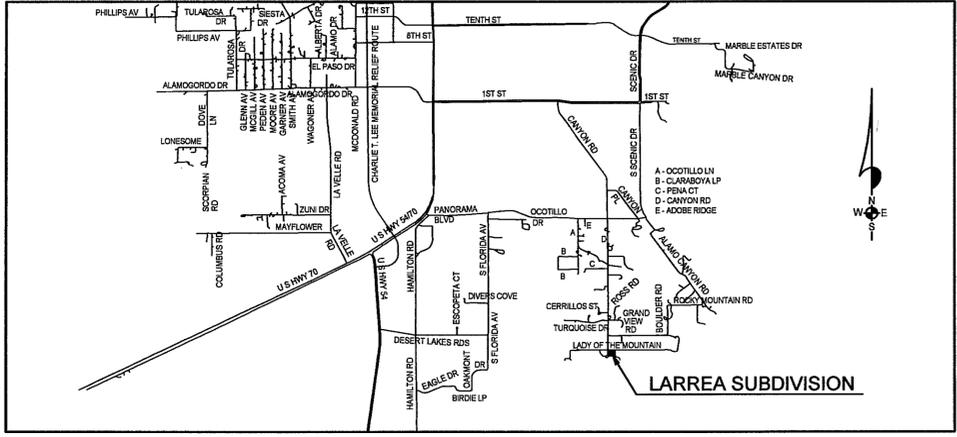

NOTE:
BOOK AND PAGE NUMBERS REFERRED TO ARE OF THE RECORDS OF OTERO COUNTY, NEW MEXICO, OBTAINED FROM THE FILES OF THE OTERO COUNTY ASSESSOR'S OFFICE.

ALAMOTERO LAND SURVEYS, P.C. PROFESSIONAL LAND SURVEYORS
101 NORTH FLORIDA AVENUE
ALAMOGORDO, NEW MEXICO
PHONE 505-437-7074 FAX 505-437-7075
COPYRIGHT © 2006 ALAMOTERO LAND SURVEYS, P.C.