


REPLAT B REPLAT OF VILLA CHRISTINA ALAMOGORDO OTERO COUNTY, NEW MEXICO

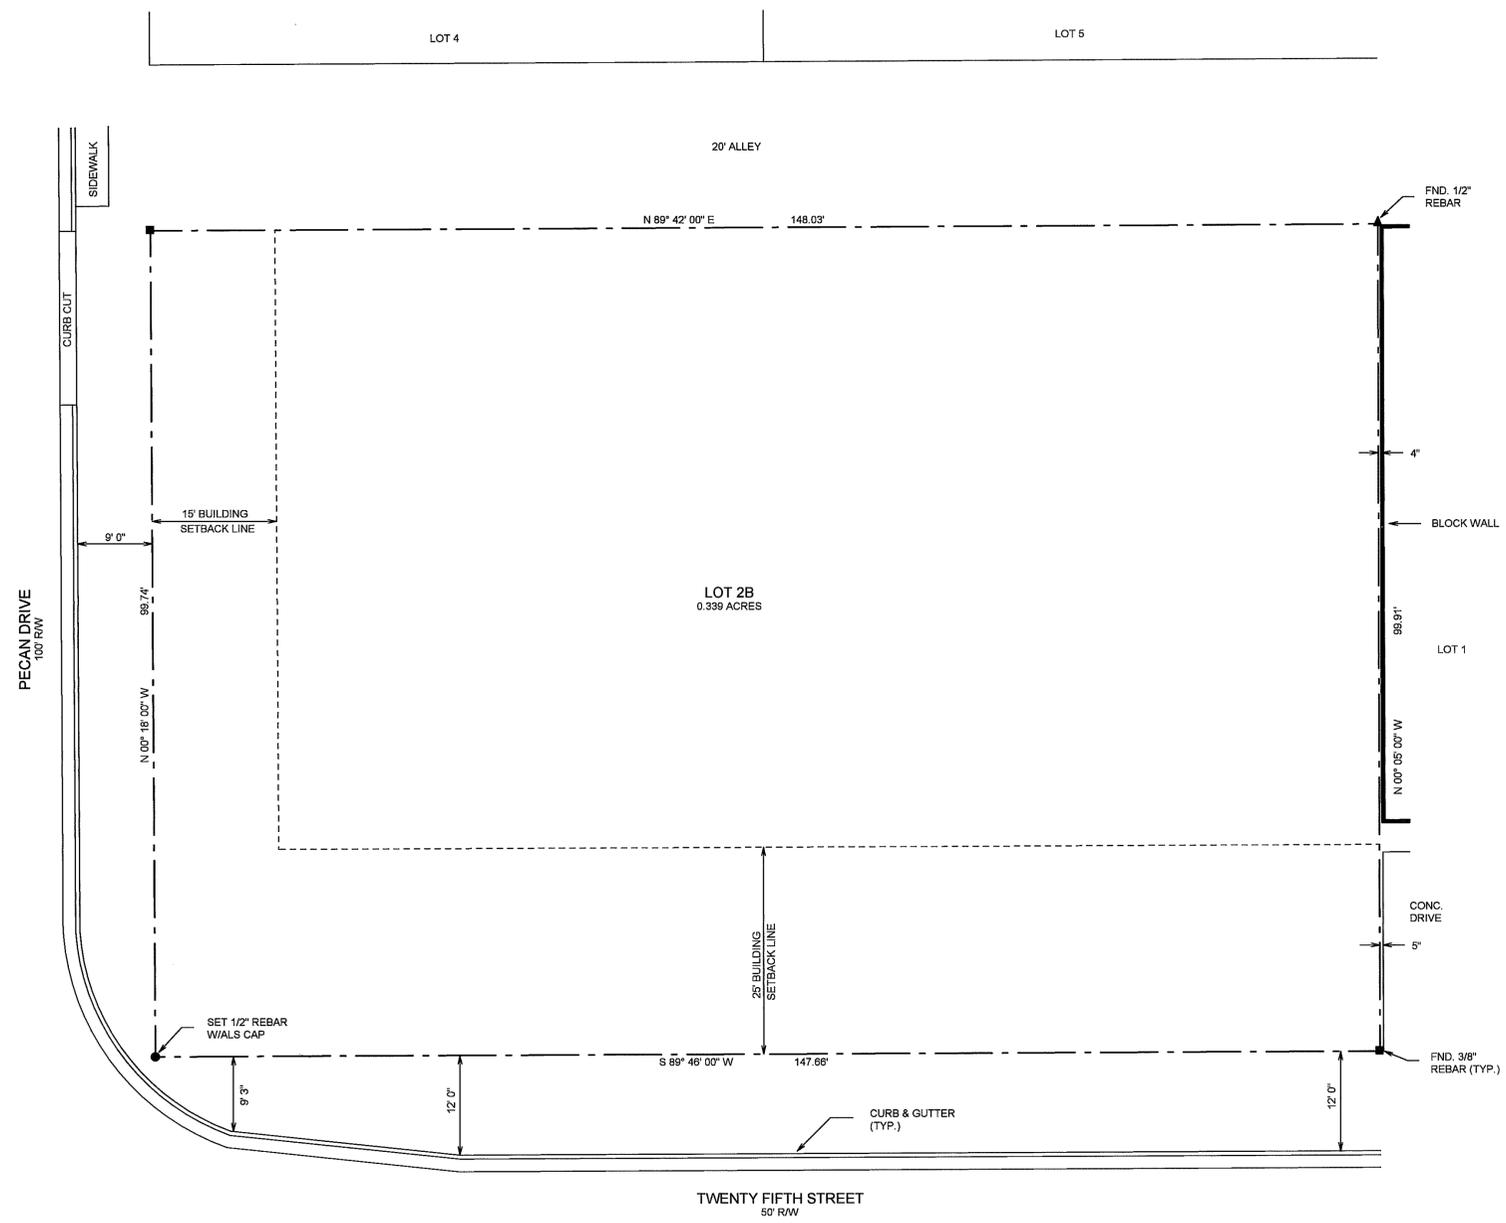

DEDICATION

STATE OF NEW MEXICO)
COUNTY OF OTERO)^{SS}

KNOW ALL MEN BY THESE PRESENTS THAT MARK BOLIN, KERRY BOLIN, LARRY G. JOSSELYN AND KATHRYN JOSSELYN ARE THE OWNERS AND PROPRIETORS OF LOTS 2 AND 3, REPLAT OF VILLA CHRISTINA, ALAMOGORDO, OTERO COUNTY, NEW MEXICO.

SAID OWNER DO HEREBY CAUSE THE SAID LOTS TO BE RESUBDIVIDED, AS SHOWN HEREIN, ON THIS PLAT, AND DO HEREBY CAUSE A REDEDICATION OF ALL STREETS, ALLEYS AND EASEMENTS WITHIN AND ADJACENT TO THE DESCRIBED SUBDIVISION IN ALL RESPECTS, AS SHOWN HEREON.

IN WITNESS WHEREOF SAID OWNER HAS SET HIS HAND AND SEAL ON THIS 2nd DAY OF January, 2007.

Mark Bolin
MARK BOLIN

Kerry Bolin
KERRY BOLIN

Larry G. Josselyn
LARRY G. JOSSELYN

Kathryn Josselyn
KATHRYN JOSSELYN


ACKNOWLEDGEMENT

STATE OF NEW MEXICO)
COUNTY OF OTERO)^{SS}

THE FOREGOING INSTRUMENT WAS ACKNOWLEDGED BEFORE ME ON THIS 2nd DAY OF January, 2007, BY MARK BOLIN, KERRY BOLIN, LARRY G. JOSSELYN AND KATHRYN JOSSELYN.

WITNESS MY HAND AND SEAL ON THIS DAY AND YEAR LAST WRITTEN ABOVE.

MY COMMISSION EXPIRES 9-11-2010
Gay L. Maupin NOTARY PUBLIC

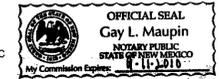

ACCEPTANCE OF THE CITY OF ALAMOGORDO

THIS SUMMARY PLAT OF "REPLAT B, REPLAT OF VILLA CHIRSTINA", ALAMOGORDO, OTERO COUNTY, NEW MEXICO IS ON THIS 13 DAY OF April, 2007, SUBMITTED AND APPROVED.

Paula CITY MANAGER
Maureen Bladley CITY CLERK

CERTIFICATE


I, KLADE ZIMMERLE, A NEW MEXICO LICENSED PROFESSIONAL SURVEYOR CERTIFY THAT I CONDUCTED AND AM RESPONSIBLE FOR THIS SURVEY, THAT THIS SURVEY IS TRUE AND CORRECT TO THE BEST OF MY KNOWLEDGE AND BELIEF, AND THAT THIS SURVEY AND PLAT MEETS THE MINIMUM STANDARDS FOR SURVEYING IN NEW MEXICO.

Klade Zimmerle
NEW MEXICO REGISTRATION NO. 8334

STATE OF NEW MEXICO)
COUNTY OF OTERO)^{SS}

I HEREBY CERTIFY THAT THIS INSTRUMENT WAS FILED FOR RECORD ON THIS 18 DAY OF April, 2007 AT 2:54 O'CLOCK, P.M., AND DULY RECORDED IN BOOK 65, PAGES 73-74 RECEPTION NO. 20070418 OF THE RECORDS OF OTERO COUNTY.

Robert Silva COUNTY CLERK
Kin Chang DEPUTY

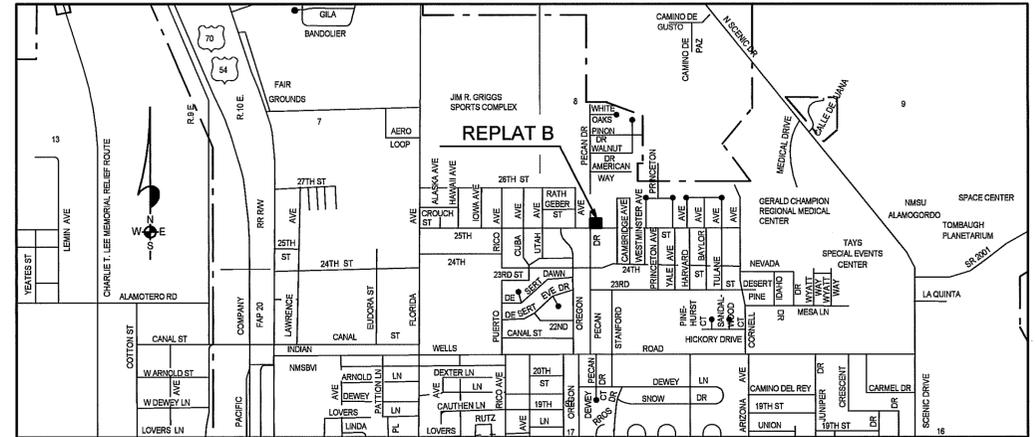

LOCATION MAP
NOT TO SCALE

ALAMOTERO LAND SURVEYS, P.C.
PROFESSIONAL LAND SURVEYORS
1101 NORTH FLORIDA AVENUE
ALAMOGORDO, NEW MEXICO
PHONE 505-437-7074 FAX 505-437-7075
COPYRIGHT © 2006 ALAMOTERO LAND SURVEYS, P.C.