
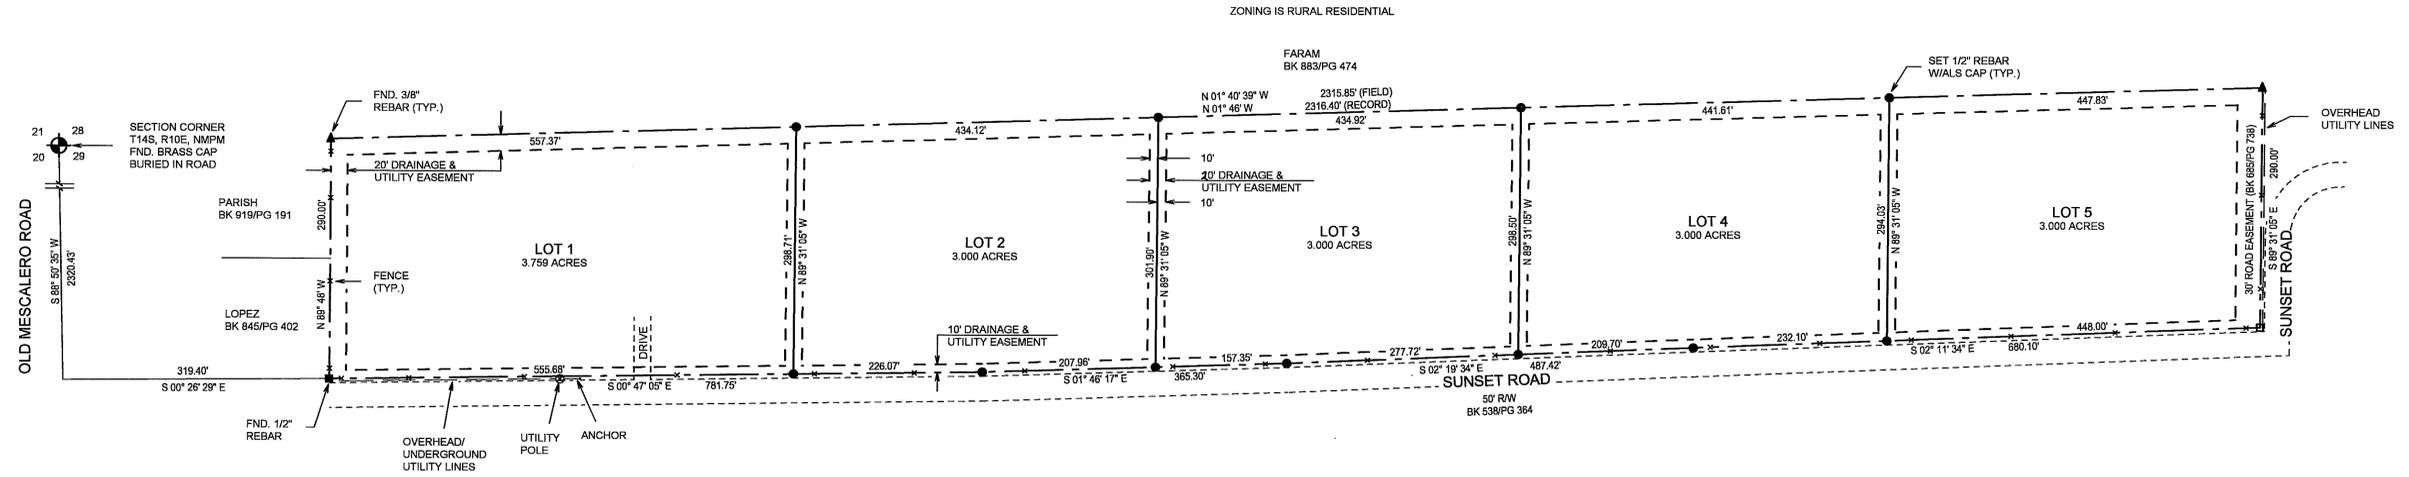
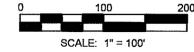


FUCHS ADDITION TULAROSA OTERO COUNTY, NEW MEXICO

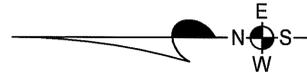

NOTE:
BOOK AND PAGE NUMBERS REFERRED TO
ARE OF THE RECORDS OF OTERO COUNTY,
NEW MEXICO, OBTAINED FROM THE FILES
OF THE OTERO COUNTY ASSESSOR'S OFFICE.

DEDICATION

STATE OF NEW MEXICO)
COUNTY OF OTERO)

KNOW ALL MEN BY THESE PRESENTS THAT NATHAN C. FUCHS IS THE OWNER AND PROPRIETOR OF A TRACT OF LAND IN THE NE1/4 OF SECTION 29, T14S, R10E, NMPM, DESCRIBED BY METES AND BOUNDS AS FOLLOWS:

STARTING AT THE SECTION CORNER COMMON TO SECTIONS 20, 21 28 AND 29, T14S, R10E, NMPM; THENCE S88°50'35"W A DISTANCE OF 2320.43 FEET; THENCE S00°26'29"E A DISTANCE OF 319.40 FEET TO THE POINT OF BEGINNING OF THIS TRACT OF LAND; THENCE S00°47'05"E A DISTANCE OF 701.75 FEET; THENCE S01°46'17"E A DISTANCE OF 365.30 FEET; THENCE S02°19'34"E A DISTANCE OF 487.42 FEET; THENCE S02°11'34"E A DISTANCE OF 680.10 FEET; THENCE S89°31'05"E A DISTANCE OF 290.00 FEET; THENCE N01°46'W A DISTANCE OF 2316.40 FEET; THENCE N89°48'W A DISTANCE OF 290.00 FEET TO THE SAID PLACE OF BEGINNING, AND CONTAINING 15.665 ACRES, MORE OR LESS.

SAID OWNER DOES HEREBY CAUSE THE ABOVE DESCRIBED TRACT OF LAND TO BE SUBDIVIDED AND PLATTED AS SHOWN ON THE FOREGOING PLAT, THE SUBDIVISION OF LANDS AS SHOWN UPON THIS PLAT SHALL BE DESIGNATED AS "FUCHS ADDITION", TULAROSA, OTERO COUNTY, NEW MEXICO, AND IN RECORDING THIS PLAT, SAID OWNER AND PROPRIETOR DOES CAUSE ALL OF THE STREETS AND EASEMENTS WITHIN THE BOUNDS OF THE ABOVE DESCRIBED TRACT OF LAND TO BE DEDICATED TO THE USES SHOWN. THIS PLAT IS MADE WITH THE FREE CONSENT AND IN ACCORDANCE WITH THE DESIRE OF THE UNDERSIGNED OWNER AND PROPRIETOR OF SAID TRACT OF LAND.

IN WITNESS WHEREOF SAID OWNER HAS SET HIS HAND AND SEAL ON THIS 20th DAY OF July, 2006.

Nathan Fuchs
NATHAN C. FUCHS


ACKNOWLEDGEMENT

STATE OF NEW MEXICO)
COUNTY OF OTERO)

THE FOREGOING INSTRUMENT WAS ACKNOWLEDGED BEFORE ME THIS 20th DAY OF July, 2006 BY NATHAN C. FUCHS.

WITNESS MY HAND AND SEAL ON THIS DAY AND YEAR LAST WRITTEN ABOVE

MY COMMISSION EXPIRES 9-11-2010

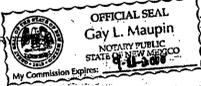

APPROVAL OF THE VILLAGE OF TULAROSA PLANNING AND ZONING COMMISSION

STATE OF NEW MEXICO)
COUNTY OF OTERO)

THIS PLAT OF "FUCHS ADDITION", TULAROSA, OTERO COUNTY, NEW MEXICO, WAS ON THIS 14th DAY OF May, 2006, SUBMITTED AND APPROVED BY THE VILLAGE OF TULAROSA PLANNING AND ZONING COMMISSION.

Tom Opatos CHAIRMAN ATTEST: *Jesus R. Bracamonte*

ACCEPTANCE OF THE BOARD OF TRUSTEES

STATE OF NEW MEXICO)
COUNTY OF OTERO)

THIS PLAT OF "FUCHS ADDITION", TULAROSA, OTERO COUNTY, NEW MEXICO, WAS ON THIS 14th DAY OF May, 2006, SUBMITTED TO THE BOARD OF TRUSTEES OF THE VILLAGE OF TULAROSA, NEW MEXICO, AND WAS APPROVED BY A MAJORITY OF THE MEMBERS.

Roger A. Cordova MAYOR ATTEST: *Jesus R. Bracamonte* VILLAGE CLERK

ACCEPTANCE OF STREETS AND EASEMENTS

THE DEDICATION OF THE STREETS AND EASEMENTS AS SHOWN HEREON IS ACCEPTED BY THE VILLAGE OF TULAROSA THIS 14th

DAY OF May, 2006

AFFIDAVIT


STATE OF NEW MEXICO)
COUNTY OF OTERO)

THIS SUBDIVISION DOES LIE WITHIN THE PLANNING OR PLATTING JURISDICTION OF THE VILLAGE OF TULAROSA, NEW MEXICO.

Klad Zimmerle SURVEYOR

SUBSCRIBED AND SWORN TO BEFORE ME THIS 14th DAY OF May, 2006

MY COMMISSION EXPIRES 9-11-2010 *Gay L. Maupin* NOTARY PUBLIC

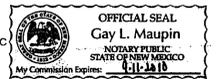

SURVEYOR CERTIFICATE

STATE OF NEW MEXICO)
COUNTY OF OTERO)

I, KLAD ZIMMERLE, A NEW MEXICO LICENSED PROFESSIONAL SURVEYOR CERTIFY THAT I CONDUCTED AND AM RESPONSIBLE FOR THIS SURVEY, THAT THIS SURVEY IS TRUE AND CORRECT TO THE BEST OF MY KNOWLEDGE AND BELIEF, AND THAT THIS SURVEY AND PLAT MEETS THE MINIMUM STANDARDS FOR SURVEYING IN NEW MEXICO.


Klad Zimmerle

STATE OF NEW MEXICO)
COUNTY OF OTERO)


RECORDED IN THE OFFICE OF THE COUNTY CLERK AND EX-OFFICIO RECORDER OF OTERO COUNTY, NEW MEXICO, AT

2:05 O'CLOCK P. M., THIS 22nd DAY OF May, 2006

Roger A. Cordova COUNTY CLERK BY: *Jesus R. Bracamonte* DEPUTY
RECEPTION NO. 20070523 BOOK: 65 PAGES: 93-94

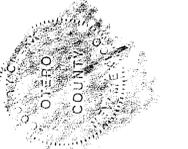

FUCHS ADDITION
BK 65 PGS 93-94

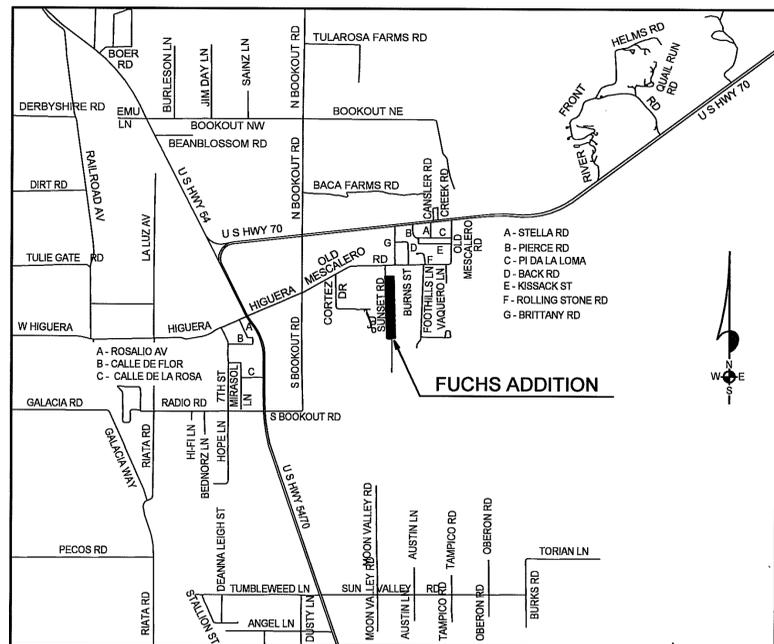

LOCATION MAP
NOT TO SCALE

DATE OF SURVEY: 07/06

ALAMOTERO LAND SURVEYS, P.C.
PROFESSIONAL LAND SURVEYORS
1101 NORTH FLORIDA AVENUE
ALAMOGORDO, NEW MEXICO
PHONE 505-437-7074 FAX 505-437-7075
COPYRIGHT © 2006 ALAMOTERO LAND SURVEYS, P.C.

LTRSUBS/FUCHS ADDITION