


REPLAT A BLAZER SUBDIVISION TULAROSA OTERO COUNTY, NEW MEXICO

BLAZER SUB REPLAT A #24
BK 66 PG 21-22

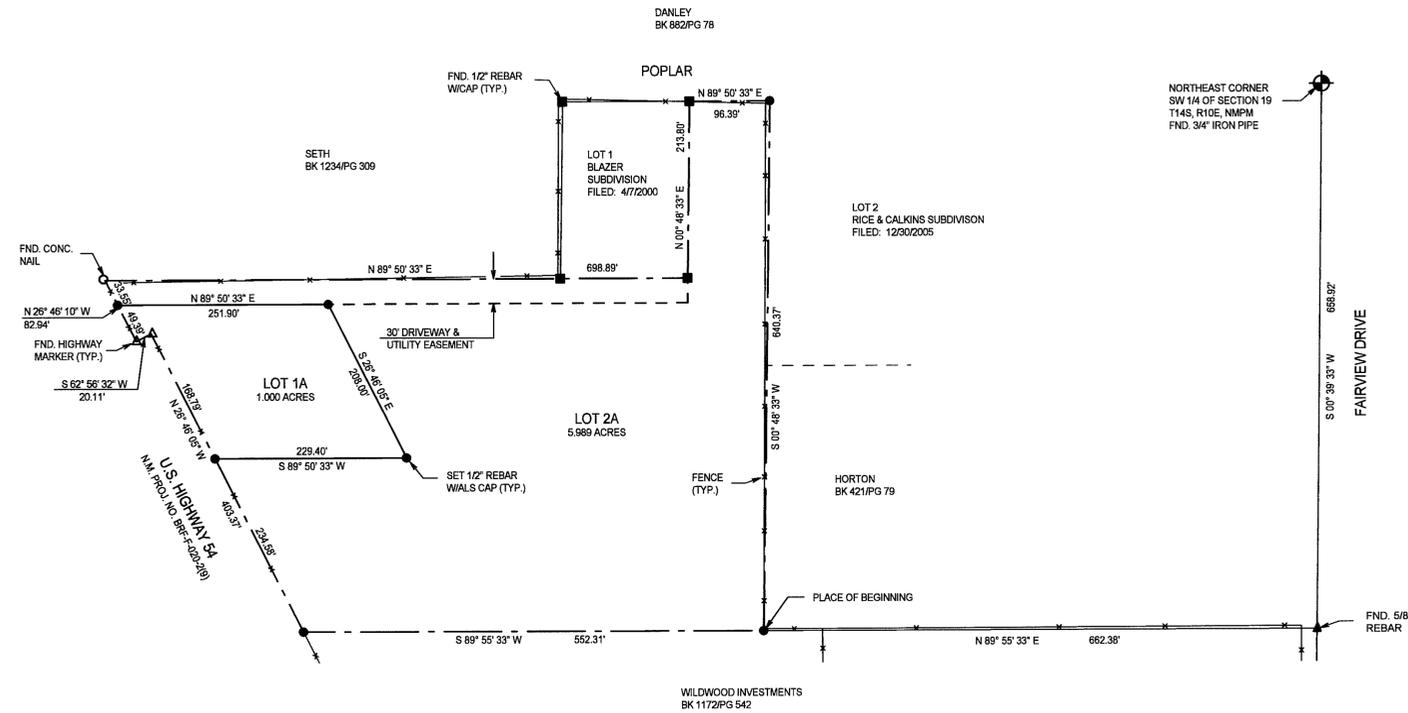

DEDICATION
STATE OF NEW MEXICO)
COUNTY OF OTERO)
KNOWN ALL MEN BY THESE PRESENTS THAT THE PETE HERRERA JR. AND LOYOLA P. HERRERA TRUST, IS THE OWNER AND PROPRIETOR OF LOT 2, BLAZER SUBDIVISION, TULAROSA, OTERO COUNTY, NEW MEXICO.
SAID OWNER DOES HEREBY CAUSE SAID LOT TO BE RESUBDIVIDED AS SHOWN HEREIN ON THIS PLAT AND DO HEREBY CAUSE A REDEDICATION OF ALL STREETS, ALLEYS, AND EASEMENTS WITHIN AND ADJACENT TO THE DESCRIBED SUBDIVISION IN ALL RESPECTS AS SHOWN HEREON.
IN WITNESS WHEREOF THE OWNER HAS SET HER HAND AND SEAL ON THE 2 DAY OF July, 2007.
THE PETE HERRERA, JR. AND LOYOLA P. HERRERA TRUST
BY: Loyola P. Herrera
LOYOLA P. HERRERA, TRUSTEE


ACKNOWLEDGEMENT
STATE OF NEW MEXICO)
COUNTY OF OTERO)
THE FOREGOING INSTRUMENT WAS ACKNOWLEDGED BEFORE ME ON THIS 2 DAY OF July, 2007, BY LOYOLA P. HERRERA, TRUSTEE, THE PETE HERRERA, JR. AND LOYOLA P. HERRERA TRUST.

WITNESS BY HAND AND SEAL ON THIS DAY AND YEAR LAST WRITTEN ABOVE.
Klad Zimmerle, NOTARY PUBLIC
MY COMMISSION EXPIRES 5/24/08




ACCEPTANCE OF THE VILLAGE OF TULAROSA
THIS SUMMARY PLAT OF "REPLAT A, BLAZER SUBDIVISION", TULAROSA, OTERO COUNTY, NEW MEXICO IS ON THIS 12 DAY OF July, 2007 SUBMITTED AND APPROVED BY THE PLANNING AND ZONING BOARD OF THE VILLAGE OF TULAROSA.
Willard CHAIRMAN, PLANNING AND ZONING BOARD
ATTEST: Dennis Peltco SECRETARY

CERTIFICATE
I, Klad Zimmerle, a New Mexico Registered Professional Surveyor certify that I conducted and am responsible for this survey, that this survey is true and correct to the best of my knowledge and belief, and that this survey and plat meets the minimum standards for surveying in New Mexico.
Klad Zimmerle
NEW MEXICO REGISTRATION NO. 8334
STATE OF NEW MEXICO)
COUNTY OF OTERO)
RECORDED IN THE OFFICE OF THE COUNTY CLERK AND EX-OFFICIO RECORDER OF OTHER COUNTY, NEW MEXICO AT 3:27 O'CLOCK P M. THIS 13th DAY OF July, 2007.
Robert Holmes COUNTY CLERK BY: Wynne Williams
RECEPTION NO. 20070713 BOOK: 66 PAGES: 21-22

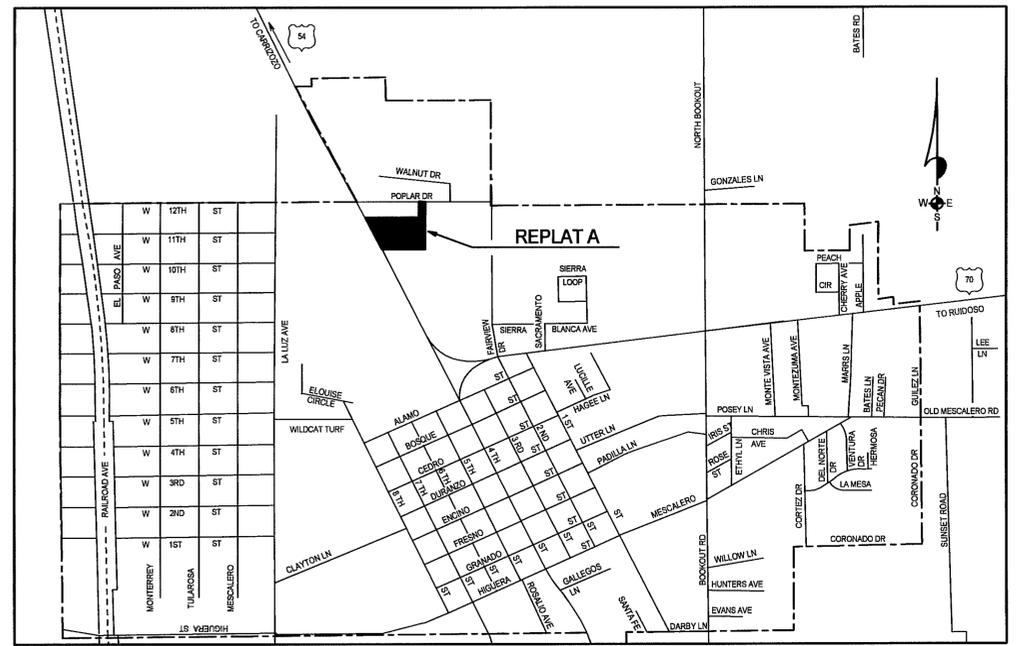

LOCATION MAP
NOT TO SCALE

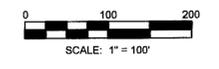

NOTE:
BOOK AND PAGE NUMBERS REFERRED TO ARE OF THE RECORDS OF OTERO COUNTY, NEW MEXICO, OBTAINED FROM THE FILES OF THE OTERO COUNTY ASSESSOR'S OFFICE.

ALAMOTERO
LAND SURVEYS, P.C.
PROFESSIONAL LAND SURVEYORS
1101 NORTH FLORIDA AVENUE
ALAMOGORDO, NEW MEXICO
PHONE 505-437-7074 FAX 505-437-7075
COPYRIGHT © 2007 ALAMOTERO LAND SURVEYS, P.C.

