
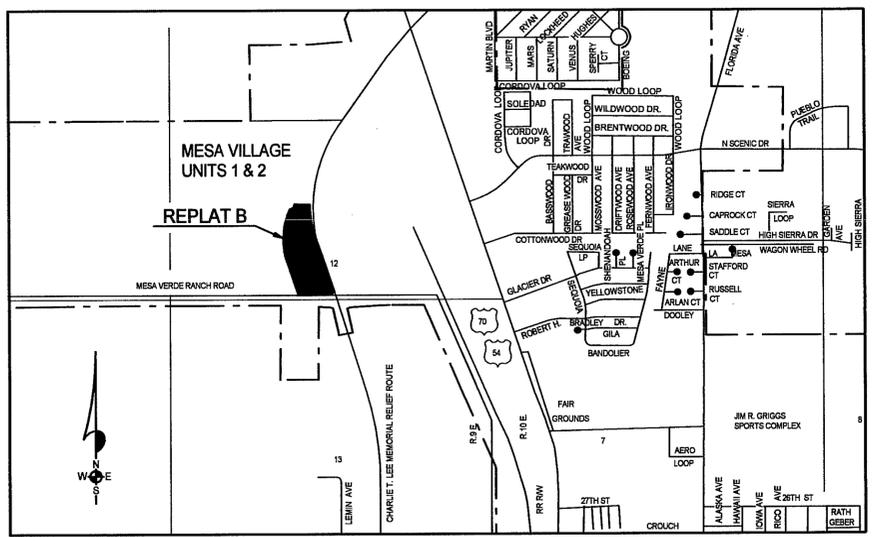


REPLAT B MESA VILLAGE, UNIT 1 ALAMOGORDO OTERO COUNTY, NEW MEXICO

MESA VILLAGE #1 REPLAT B
BK 66 PG 24-25

LITRUBMESA VILLAGE-18

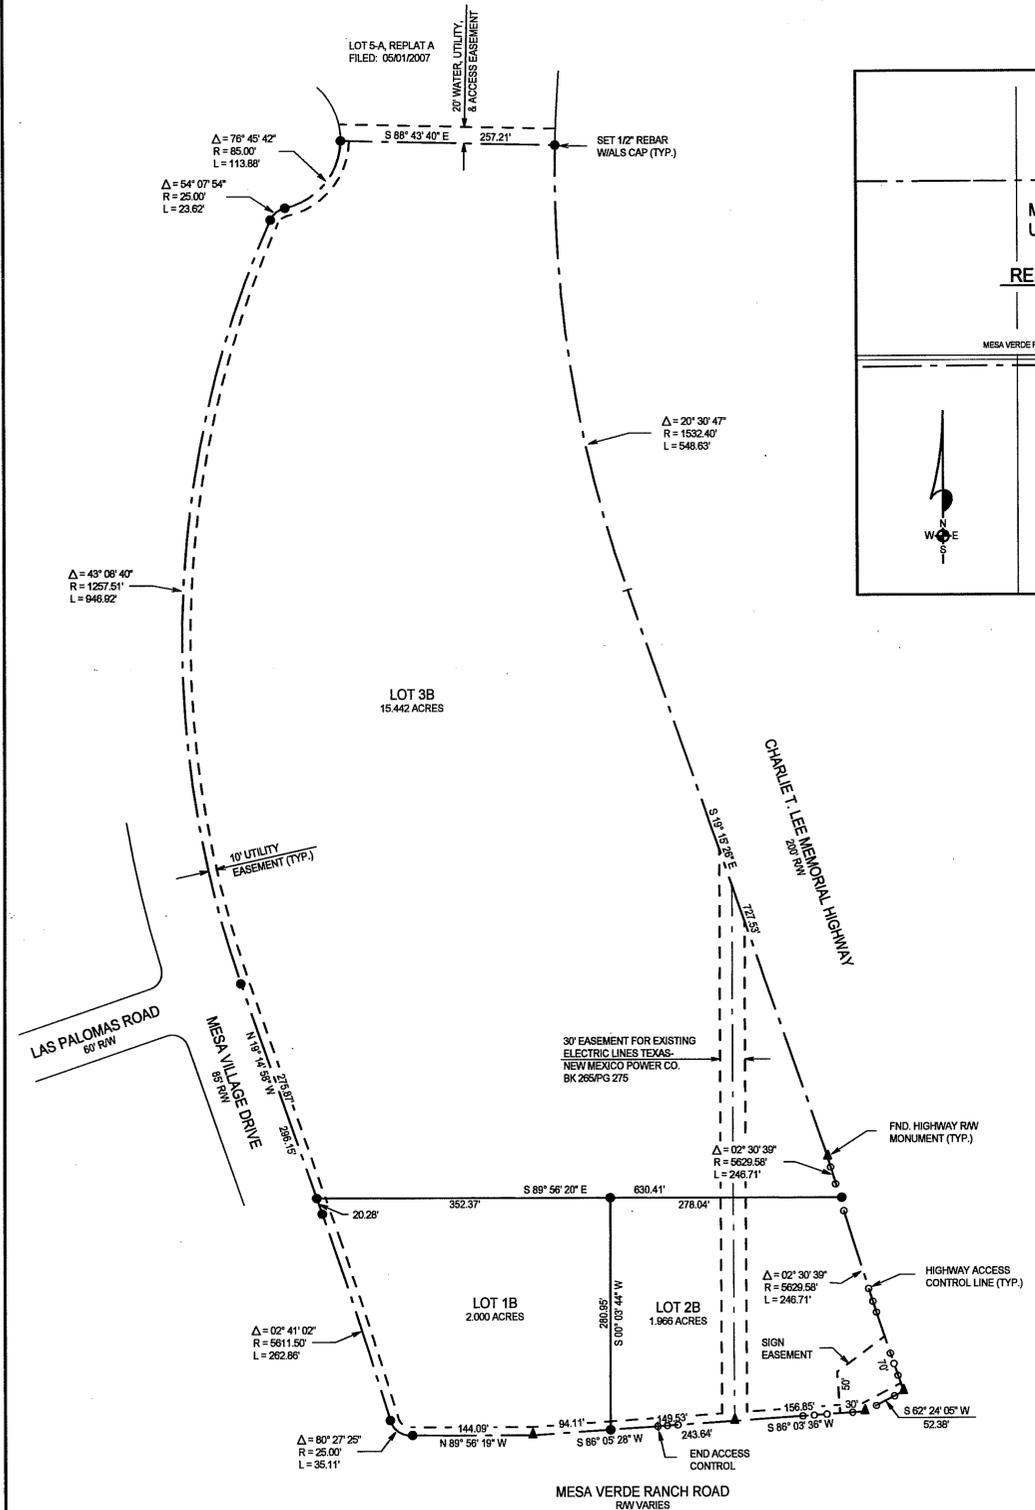

NOTE:
BOOK AND PAGE NUMBERS REFERRED TO
ARE OF THE RECORDS OF OTERO COUNTY,
NEW MEXICO, OBTAINED FROM THE FILES
OF THE OTERO COUNTY ASSESSOR'S OFFICE.

ALAMOTERO
LAND
SURVEYS, P.C. PROFESSIONAL LAND SURVEYORS
1101 NORTH FLORIDA AVENUE
ALAMOGORDO, NEW MEXICO
PHONE 505-437-7074 FAX 505-437-7075
COPYRIGHT © 2007 ALAMOTERO LAND SURVEYS, P.C.

DEDICATION
STATE OF NEW MEXICO)
COUNTY OF OTERO)
KNOW ALL MEN BY THESE PRESENTS THAT THE HERITAGE GROUP, LLC, IS THE OWNER AND PROPRIETOR OF LOT 6A, MESA VILLAGE UNIT 1, REPLAT A, ALAMOGORDO, OTERO COUNTY, NEW MEXICO.
SAID OWNER DOES HEREBY CAUSE SAID LOT TO BE SUBDIVIDED, AS SHOWN ON THIS PLAT AND DO HEREBY CAUSE A REDEDICATION OF ALL STREETS, ALLEYS AND EASEMENTS WITHIN AND ADJACENT TO THE DESCRIBED SUBDIVISION IN ALL RESPECTS, AS SHOWN HEREON.
IN WITNESS WHEREOF THE OWNER HAS SET HIS HAND AND SEAL ON THE 20th DAY OF July, 2007.

THE HERITAGE GROUP, LLC, BY MESA VERDE RANCH, LLP, ITS SOLE MEMBER
Randall L. Rabon
BY: RANDALL L. RABON, PARTNER

STATE OF NEW MEXICO)
COUNTY OF OTERO)
THIS INSTRUMENT WAS ACKNOWLEDGED BEFORE ME ON THIS 20th DAY OF July, 2007,
BY RANDALL L. RABON, PARTNER OF MESA VERDE RANCH, LLP, A NEW MEXICO LIMITED LIABILITY PARTNERSHIP, ON BEHALF OF SAID PARTNERSHIP, AS SOLE MEMBER OF THE HERITAGE GROUP, LLC, A NEW MEXICO LIMITED LIABILITY COMPANY, ON BEHALF OF SAID COMPANY.

WITNESS MY HAND AND SEAL ON THIS DAY AND YEAR LAST WRITTEN ABOVE.
MY COMMISSION EXPIRES 8-11-2010
Gay L. Maupin, NOTARY PUBLIC
My Commission Expires: 8-11-2010

ACCEPTANCE OF THE CITY OF ALAMOGORDO
THIS SUMMARY PLAT OF "REPLAT B, MESA VILLAGE, UNIT 1", ALAMOGORDO, OTERO COUNTY, NEW MEXICO IS ON THIS 20 DAY OF July, 2007, SUBMITTED AND APPROVED.

R. Klad, CITY MANAGER
ATTEST: *Renee J. Cantu*, CITY CLERK

I, KLAD ZIMMERLE, A NEW MEXICO LICENSED PROFESSIONAL SURVEYOR CERTIFY THAT I CONDUCTED AND AM RESPONSIBLE FOR THIS SURVEY, THAT THIS SURVEY IS TRUE AND CORRECT TO THE BEST OF MY KNOWLEDGE AND BELIEF, AND THAT THIS SURVEY AND PLAT MEETS THE MINIMUM STANDARDS FOR SURVEYING IN NEW MEXICO.

Klad Zimmerle
NEW MEXICO REGISTRATION NO. 8334
STATE OF NEW MEXICO)
COUNTY OF OTERO)

RECORDED IN THE OFFICE OF THE COUNTY CLERK AND EX-OFFICIO RECORDER OF OTERO COUNTY,
NEW MEXICO, AT 1:05 O'CLOCK, P.M., THIS 23 DAY OF July, 2007.

Robert Holmes, COUNTY CLERK BY *Akin Chag*
RECEPTION NO. 20070702 BOOK 166 PAGES: 24-25



County