



CERTIFICATE OF SURVEY
 REPLAT C, BLOCK 33
 ADDITION NO. 1, CLOUDCROFT
 OTERO COUNTY, NEW MEXICO

THIS ROAD IS USED TO ACCESS OTHER LOTS, STATUS OF EASEMENT IS UNKNOWN.

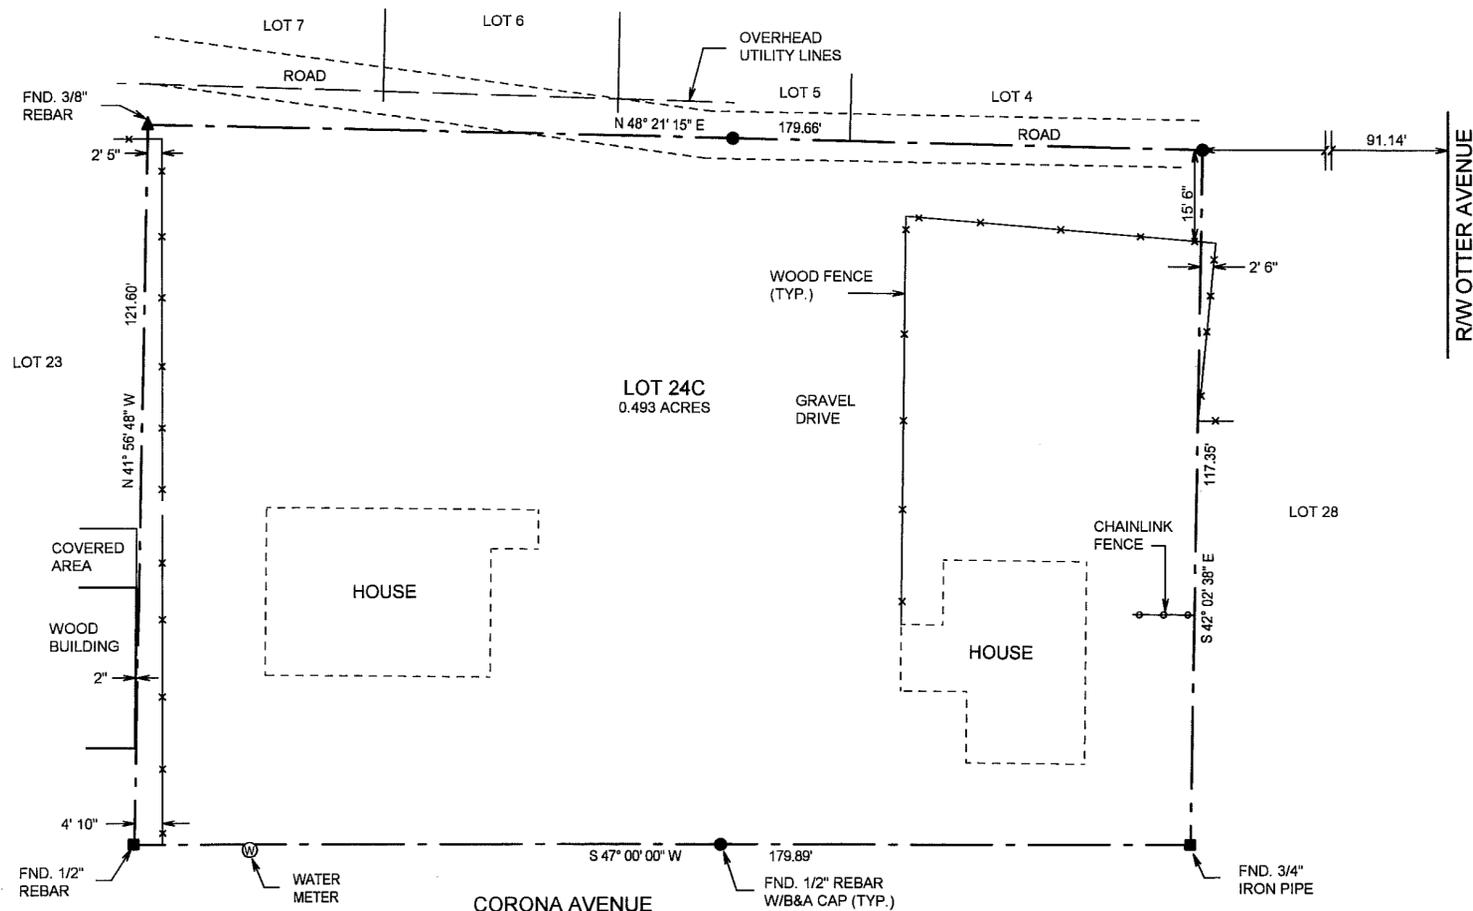


(BASIS OF BEARING IS THE SOUTH R/W OF CORONA AVENUE PER HILLCREST TERRACE SUBDIVISION.)

THE PLAT OF ADDITION NO. 1 TO CLOUDCROFT, OTERO COUNTY, NEW MEXICO, FILED JULY 26, 1900, SHOWS NO BEARINGS OR DISTANCES FOR LOT 24, 25, 26 & 27, BLOCK 33. THIS SURVEY IS BASED ON FOUND CORNERS, SET BY OTHERS, AND SIGNS OF OCCUPATION, AND DISTANCES SCALED FROM THE PLAT WHICH WE BELIEVE IS THE BEST AVAILABLE EVIDENCE.

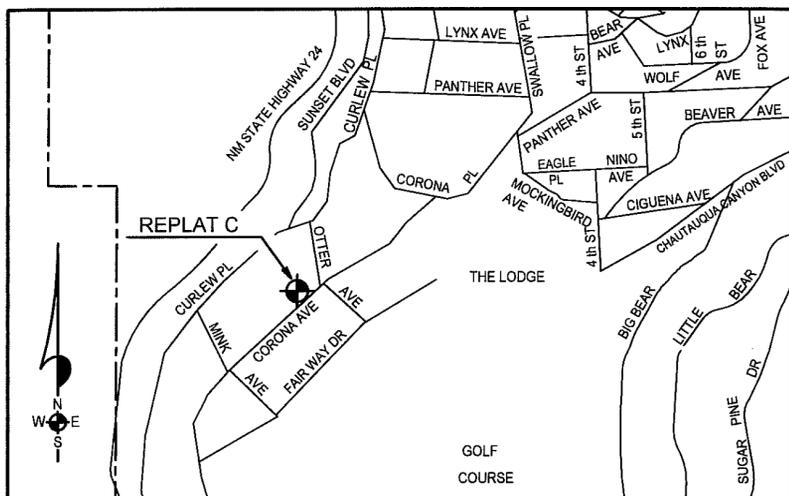

LOCATION MAP
 NOT TO SCALE

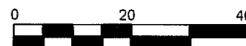

ALAMOTERO
 LAND
 SURVEYS, P.C. PROFESSIONAL LAND SURVEYORS
 1101 NORTH FLORIDA AVENUE
 ALAMOGORDO, NEW MEXICO
 PHONE 505-437-7074 FAX 505-437-7075
 COPYRIGHT © 2007 ALAMOTERO LAND SURVEYS, P.C.

DEDICATION

STATE OF NEW MEXICO)
 COUNTY OF OTERO)

KNOW ALL MEN BY THESE PRESENTS THAT WARD INVESTMENTS, LTD. CO., IS THE OWNER AND PROPRIETOR OF LOTS 24, 25, 26 AND 27, BLOCK 33, CLOUDCROFT ADDITION NO. 1, CLOUDCROFT, OTERO COUNTY, NEW MEXICO.

SAID OWNER DOES HEREBY CAUSE SAID LOTS TO BE VACATED AND REPLATTED AS SHOWN HEREIN ON THIS PLAT AND DO HEREBY CAUSE A REDEDICATION OF ALL STREETS, ALLEYS AND EASEMENTS WITHIN AND ADJACENT TO THE DESCRIBED SUBDIVISION IN ALL RESPECTS.

IN WITNESS WHEREOF SAID OWNER HAS SET ITS HAND AND SEAL ON THIS 8th DAY OF August, 2007.

WARD INVESTMENTS, LTD. CO.

BY: Sara W. Sims
 SARA W. SIMS, MANAGER

CORPORATE ACKNOWLEDGEMENT

STATE OF NEW MEXICO)
 COUNTY OF EDDY)


THE FOREGOING INSTRUMENT WAS ACKNOWLEDGED BEFORE ME THIS 8th DAY OF August, 2007, BY SARA W. SIMS, MANAGER, WARD INVESTMENTS LTD. CO.

WITNESS MY HAND AND SEAL ON THIS DAY AND YEAR LAST WRITTEN ABOVE.

MY COMMISSION EXPIRES 8-1-2010 Teresa E. Hummel NOTARY PUBLIC

CERTIFICATE

STATE OF NEW MEXICO)
 COUNTY OF OTERO)

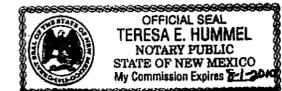

I, KLAD ZIMMERLE, A NEW MEXICO LICENSED PROFESSIONAL SURVEYOR, CERTIFY THAT I CONDUCTED AND AM RESPONSIBLE FOR THIS SURVEY, THAT THIS SURVEY IS TRUE AND CORRECT TO THE BEST OF MY KNOWLEDGE AND BELIEF, AND THAT THIS SURVEY AND PLAT MEETS THE MINIMUM STANDARDS FOR SURVEYING IN NEW MEXICO.

DATE 8/10/07

Klad Zimmerle
 KLAD ZIMMERLE
 NEW MEXICO REGISTRATION NO. 8334

STATE OF NEW MEXICO)
 COUNTY OF OTERO)

RECORDED IN THE OFFICE OF THE COUNTY CLERK AND EX-OFFICIO RECORDER OF OTERO COUNTY, NEW MEXICO, AT 3:18 O'CLOCK, P.M., THIS 10 DAY OF August, 2007.

Robyn Holmes COUNTY CLERK BY: Chris Jendek
 RECEPTION NO. 2007081049 BOOK: 166 PAGES: 33