

INDIAN LODGE MOUNTAIN REPLAT B

BK 66 PG 55


CERTIFICATE OF SURVEY REPLAT B INDIAN LODGE MOUNTAIN SUBDIVISION OTERO COUNTY, NEW MEXICO

DESCRIPTION-ROAD AND UTILITY EASEMENT (STATUS UNKNOWN)

A ROAD AND UTILITY EASEMENT IN LOT 5, INDIAN LODGE MOUNTAIN SUBDIVISION, OTERO COUNTY, NEW MEXICO, DESCRIBED BY METES AND BOUNDS AS FOLLOWS:

BEGINNING AT THE NORTHWEST CORNER OF SAID LOT 5 AND GOING S89°45'20"E ALONG THE NORTH LINE OF SAID LOT 5 A DISTANCE OF 40.46 FEET; THENCE ALONG THE ARC OF A CURVE TO THE LEFT WHOSE CENTRAL ANGLE IS 04°54'40" AND WHOSE RADIUS IS 175.00 FEET AN ARC DISTANCE OF 15.00 FEET; THENCE S05°48'41"E A DISTANCE OF 36.57 FEET; THENCE S42°18'47"E A DISTANCE OF 71.25 FEET; THENCE N83°04'50"W A DISTANCE OF 10.00 FEET; THENCE ALONG THE ARC OF A CURVE TO THE RIGHT WHOSE CENTRAL ANGLE IS 70°07'58" AND WHOSE RADIUS IS 113.78 FEET AN ARC DISTANCE OF 139.27 FEET TO THE SAID PLACE OF BEGINNING, AND CONTAINING 0.090 ACRES, MORE OR LESS.

SUBJECT TO ANY RIGHTS-OF-WAY OR OTHER EASEMENTS AS GRANTED OR RESERVED BY INSTRUMENTS OF RECORD OR AS NOW EXISTING ON SAID TRACT.

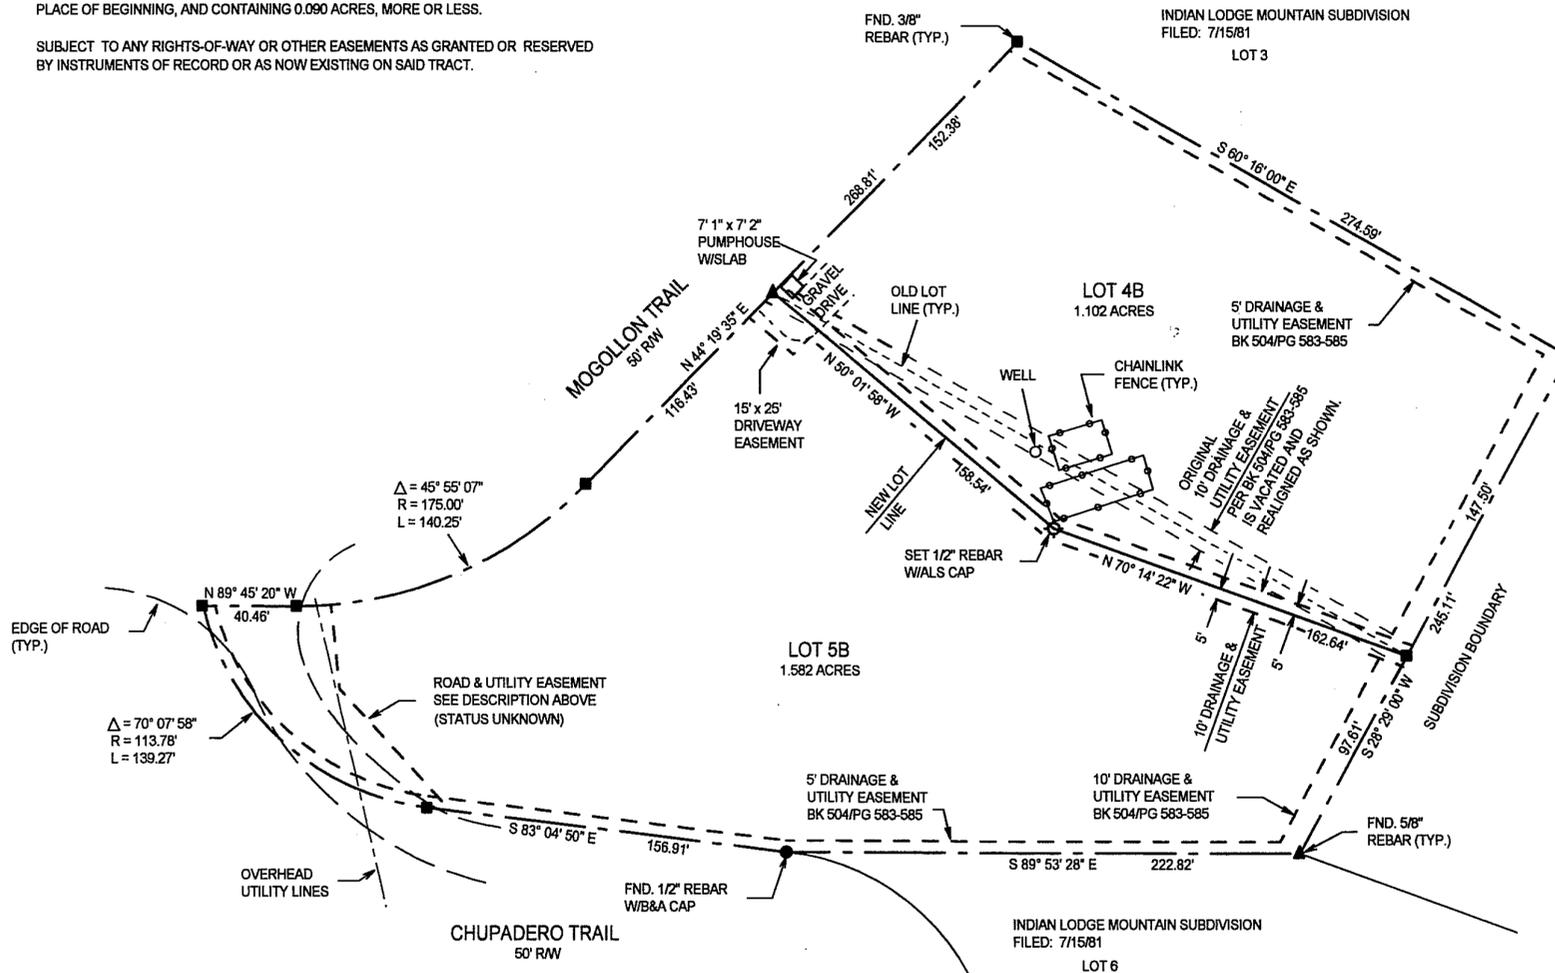

DEDICATION

STATE OF NEW MEXICO)
)SS
COUNTY OF OTERO)

KNOW ALL MEN BY THESE PRESENTS THAT RONALD E. BURCH AND GLORIA A. BURCH ARE THE OWNERS AND PROPRIETORS OF LOTS 4 AND 5, INDIAN LODGE MOUNTAIN SUBDIVISION, OTERO COUNTY, NEW MEXICO.

SAID OWNERS DO HEREBY CAUSE SAID LOTS TO BE VACATED AND RE-PLATTED AS SHOWN HEREIN ON THIS PLAT.

IN WITNESS WHEREOF THE OWNERS HAVE SET THEIR HANDS AND SEAL ON THE 25th DAY OF September 2007.

Ronald E. Burch
RONALD E. BURCH

Gloria A. Burch
GLORIA A. BURCH

ACKNOWLEDGEMENT

STATE OF NEW MEXICO)
)SS
COUNTY OF OTERO)


THE FOREGOING INSTRUMENT WAS ACKNOWLEDGED BEFORE ME ON THIS 29th DAY OF

September, 2007 BY RONALD E. BURCH AND GLORIA A. BURCH.

WITNESS MY HAND AND SEAL ON THIS DAY AND YEAR LAST WRITTEN ABOVE.

MY COMMISSION EXPIRES 4-11-2010

G. Maupin NOTARY PUBLIC

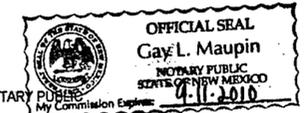

CLAIM OF EXEMPTION TO THE OTERO COUNTY SUBDIVISION ORDINANCE GRANTED ON THIS 1st

DAY OF October, 2007.

Diane Romo OTERO COUNTY PLANNING COORDINATOR

CERTIFICATE

STATE OF NEW MEXICO)
)SS
COUNTY OF OTERO)

I, KLAD ZIMMERLE, A NEW MEXICO LICENSED PROFESSIONAL SURVEYOR CERTIFY THAT I CONDUCTED AND AM RESPONSIBLE FOR THIS SURVEY, THAT THIS SURVEY IS TRUE AND CORRECT TO THE BEST OF MY KNOWLEDGE AND BELIEF, AND THAT THIS SURVEY AND PLAT MEETS THE MINIMUM STANDARDS FOR SURVEYING IN NEW MEXICO.

Klad Zimmerle
NEW MEXICO REGISTRATION NO. 8334

STATE OF NEW MEXICO)
)SS
COUNTY OF OTERO)


RECORDED IN THE OFFICE OF THE COUNTY CLERK AND EX-OFFICIO RECORDER OF OTERO COUNTY, NEW MEXICO, AT 12:34 O'CLOCK, P.M., THIS 3 DAY OF October, 2007.

Robyn Holmes COUNTY CLERK


Kim Cagg

RECEPTION NO. 20070806 BOOK: _____ PAGES: _____

THIS PLAT PREPARED AND FILED PURSUANT TO SECTION 7.4, ORDINANCE 07-02, OTERO COUNTY SUBDIVISION REGULATIONS AND SECTIONS 3-20-2, NMSA, 1978. THIS PLAT FILED WITH OTERO COUNTY CLERK AND WITH THE OTERO COUNTY ASSESSOR.

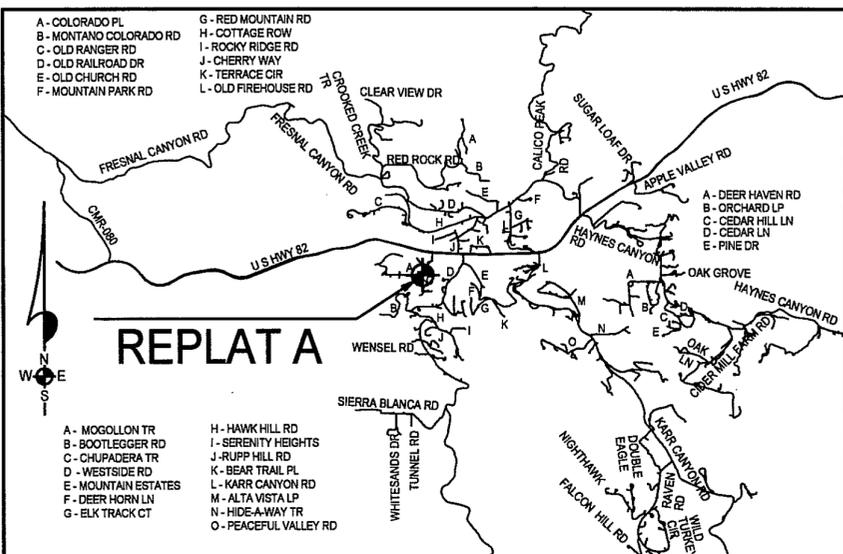

LOCATION MAP
NOT TO SCALE

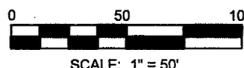

ALAMOTERO LAND SURVEYS, P.C.
PROFESSIONAL LAND SURVEYORS
1101 NORTH FLORIDA AVENUE
ALAMOGORDO, NEW MEXICO
PHONE 505-437-7074 FAX 505-437-7075
COPYRIGHT © 2007 ALAMOTERO LAND SURVEYS, P.C.