
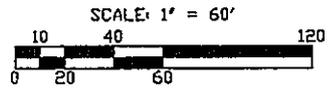


PLAT OF SURVEY OF LOT 5, BLOCK F,
 REPLAT OF COLQUITT SUBDIVISION OF CHAPARRAL
 PLAT RECORDED SEPTEMBER 3, 1970 IN PLAT RECORD 14, PAGES 7 & 8
 OF THE OTERO COUNTY RECORDS
 CHAPARRAL, OTERO COUNTY, NEW MEXICO
 SCALE: 1" = 60' SEPTEMBER 18, 2007

717 OASIS DRIVE
 (50' R/W)

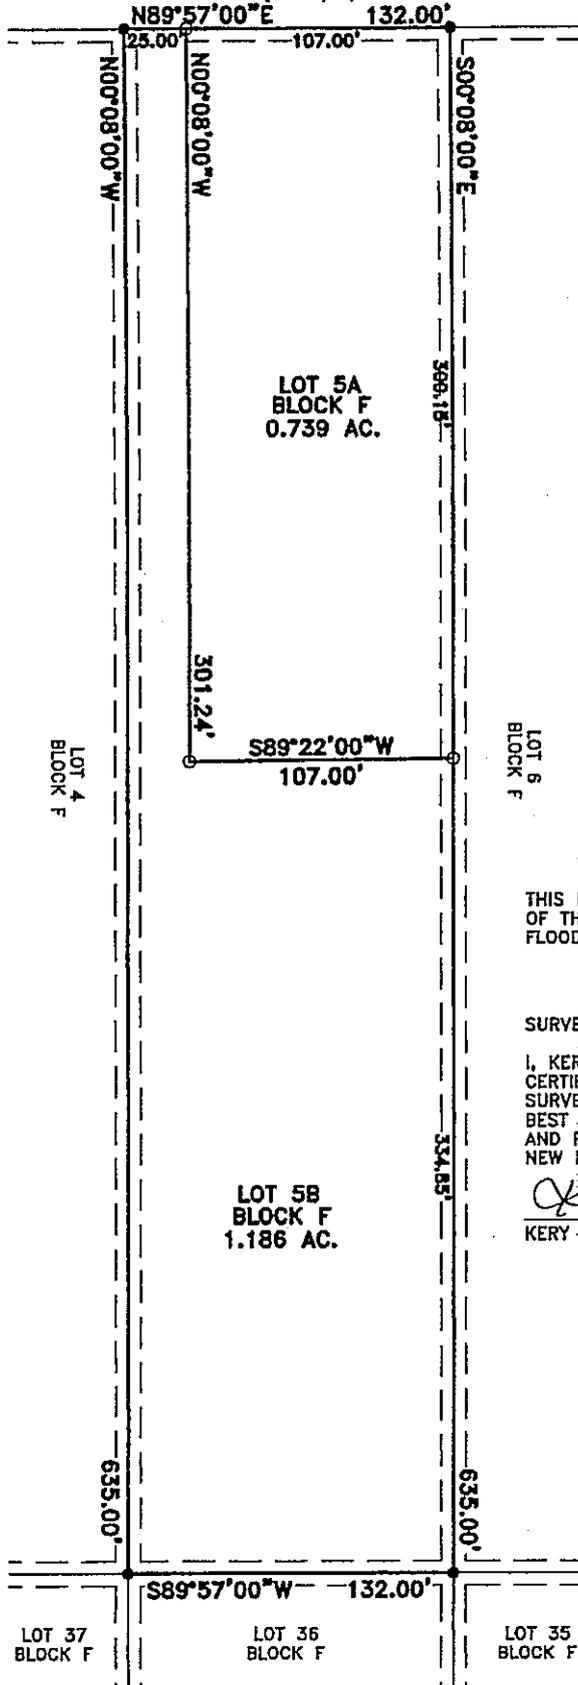

LEGEND
 ○ SET 1/2" IRON ROD WITH PLASTIC CAP NO. 9761
 ● FOUND 1/2" IRON ROD WITH PLASTIC CAP NO. 9761

THIS PARCEL OF LAND IS IN FLOOD ZONE X
 OF THE FEDERAL EMERGENCY MANAGEMENT AGENCY'S
 FLOOD INSURANCE RATE MAPS DATED SEPTEMBER 27, 1991.

SURVEYOR'S CERTIFICATION
 I, KERY W. GREINER, A NEW MEXICO PROFESSIONAL SURVEYOR
 CERTIFY THAT I CONDUCTED AND AM RESPONSIBLE FOR THIS
 SURVEY, THAT THIS SURVEY IS TRUE AND CORRECT TO THE
 BEST OF MY KNOWLEDGE AND BELIEF, AND THAT THIS SURVEY
 AND PLAT MEET THE MINIMUM STANDARDS FOR SURVEYING IN
 NEW MEXICO.
Kery W. Greiner 9-18-07
 KERY W. GREINER, PS 9761 DATE



DIAMONDBACK
 LAND SURVEYING CO., INC.
 4068 MISSION BELL AVENUE
 LAS CRUCES, NM 88011
 (505) 524-2755
 FILE ID: 07023.DWG