
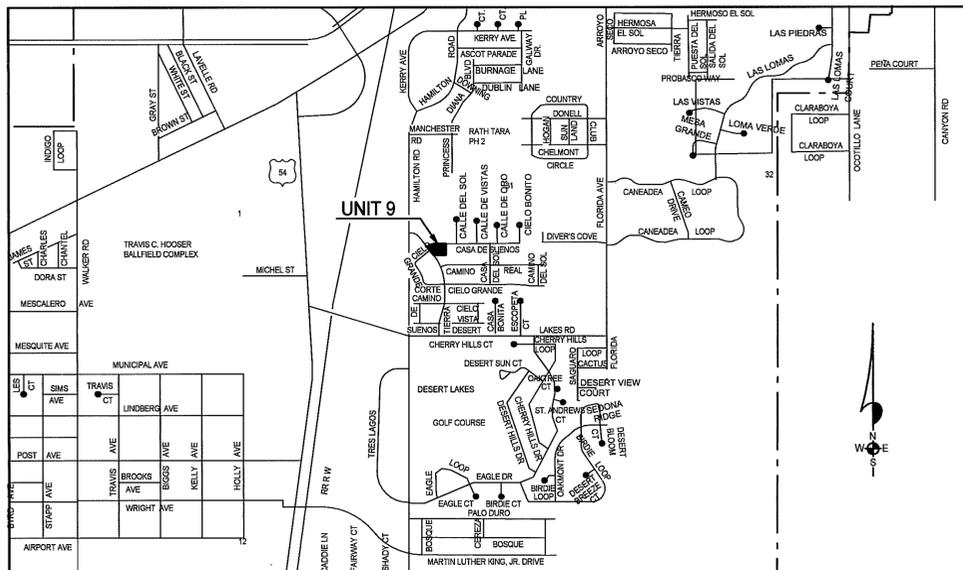


TIERRA DE SUENOS, UNIT 9 ALAMOGORDO OTERO COUNTY, NEW MEXICO

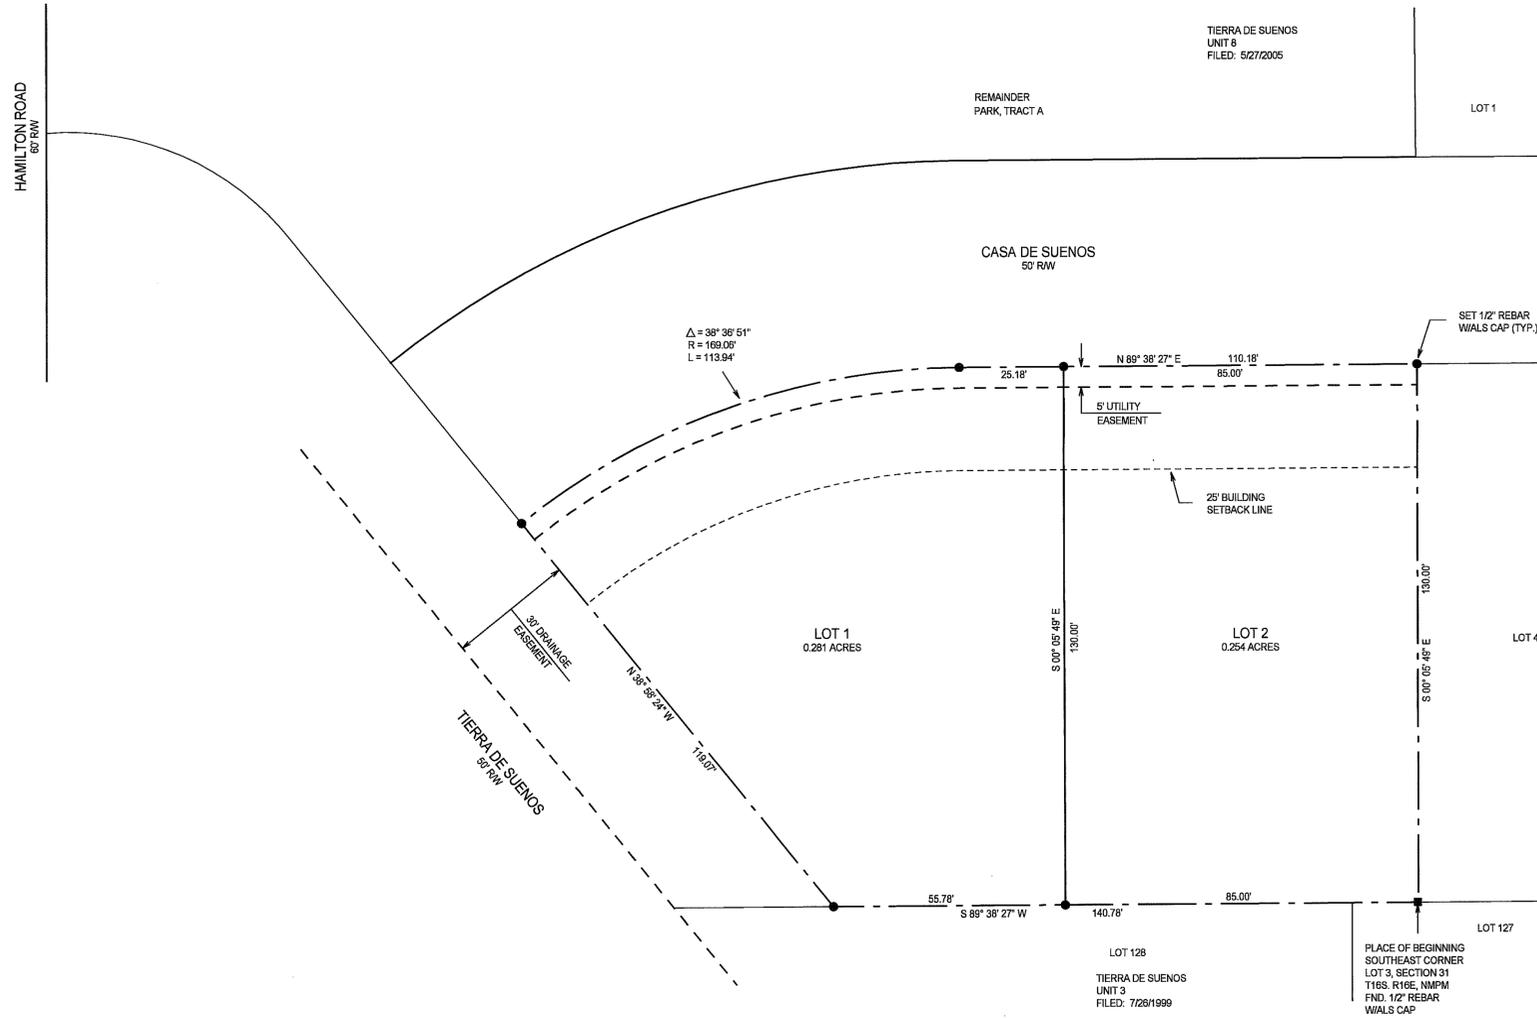

LOCATION MAP
NOT TO SCALE

TIERRA DE SUENOS
UNIT 8
FILED: 5/27/2005

REMAINDER
PARK, TRACT A

LOT 1

CASA DE SUENOS
50' RW

$\Delta = 38^\circ 38' 51''$
 $R = 169.06'$
 $L = 113.94'$

LOT 1
0.281 ACRES

LOT 2
0.254 ACRES

LOT 49

LOT 128

TIERRA DE SUENOS
UNIT 3
FILED: 7/28/1999

PLACE OF BEGINNING
SOUTHEAST CORNER
LOT 3, SECTION 31
T16S, R16E, NMPM
1/2' REBAR
WIAL'S CAP

DEDICATION

STATE OF NEW MEXICO)
COUNTY OF OTERO)

KNOW ALL MEN BY THESE PRESENTS THAT THE CITY OF ALAMOGORDO, A NEW MEXICO MUNICIPAL CORPORATION, IS THE OWNER AND PROPRIETOR OF A TRACT OF LAND IN LOT 3, SECTION 31, T16S, R10E, NMPM, ALAMOGORDO, OTERO COUNTY, NEW MEXICO, DESCRIBED BY METES AND BOUNDS AS FOLLOWS:

BEGINNING AT THE SOUTHEAST CORNER OF SAID LOT 3 AND GOING S89°38'27"W ALONG THE SOUTH LINE OF SAID LOT 3 A DISTANCE OF 140.78 FEET TO THE EAST RIGHT-OF-WAY LINE OF TIERRA DE SUENOS; THENCE N88°56'24"W ALONG SAID RIGHT-OF-WAY LINE A DISTANCE OF 119.07 FEET TO THE SOUTH RIGHT-OF-WAY LINE OF CASA DE SUENOS; THENCE ALONG SAID RIGHT-OF-WAY LINE ALONG THE ARC OF A CURVE TO THE RIGHT WHOSE CENTRAL ANGLE IS 38°38'51" AND WHOSE RADIUS IS 169.06 FEET AND WHOSE CHORD BEARS N70°20'01"E AN ARC DISTANCE OF 113.94 FEET; THENCE N89°38'27"E ALONG SAID RIGHT-OF-WAY LINE A DISTANCE OF 110.18 FEET; THENCE S00°05'49"E A DISTANCE OF 130.00 FEET TO THE SAID PLACE OF BEGINNING, AND CONTAINING 0.535 ACRES, MORE OR LESS.

SAID OWNER DOES HEREBY CAUSE SAID TRACT TO BE SUBDIVIDED, AS SHOWN HEREIN ON THIS PLAT AND DO HEREBY CAUSE A REDEDICATION OF ALL STREETS, ALLEYS AND EASEMENTS WITHIN AND ADJACENT TO THE DESCRIBED SUBDIVISION IN ALL RESPECTS, AS SHOWN HEREON.

IN WITNESS WHEREOF THE OWNER HAS SET HIS HAND AND SEAL ON THE 11th DAY OF December, 2007.

CITY OF ALAMOGORDO, OTERO COUNTY, NEW MEXICO BY: Donald E. Carroll
DONALD E. CARROLL, MAYOR

ATTEST: Renee J. Bente, CITY CLERK

CORPORATE ACKNOWLEDGEMENT

STATE OF NEW MEXICO)
COUNTY OF OTERO)

ON THE 11th DAY OF December, 2007, BEFORE ME PERSONALLY APPEARED THE MAYOR AND THE CITY CLERK OF THE CITY OF ALAMOGORDO, OTERO COUNTY, NEW MEXICO, A NEW MEXICO CORPORATION, ON BEHALF OF SAID CORPORATION, KNOWN TO ME TO BE THE PERSONS WHO EXECUTED THE FOREGOING INSTRUMENT, AND ACKNOWLEDGED THAT THEY EXECUTED THE SAME AS THEIR FREE ACT AND DEED.

NOTARY PUBLIC: Camaron C. Allen MY COMMISSION EXPIRES: 3-24-2011

ACCEPTANCE OF THE CITY OF ALAMOGORDO

THIS SUMMARY PLAT OF "TIERRA DE SUENOS, UNIT 9", ALAMOGORDO, OTERO COUNTY, NEW MEXICO IS ON THIS 11 DAY OF December, 2007, SUBMITTED AND APPROVED.

Paul, CITY MANAGER

ATTEST: Renee J. Bente, CITY CLERK

I, KLAD ZIMMERLE, A NEW MEXICO LICENSED PROFESSIONAL SURVEYOR CERTIFY THAT I CONDUCTED AND AM RESPONSIBLE FOR HIS SURVEY, THAT THIS SURVEY IS TRUE AND CORRECT TO THE BEST OF MY KNOWLEDGE AND BELIEF, AND THAT THIS SURVEY AND PLAT MEETS THE MINIMUM STANDARDS FOR SURVEYING IN NEW MEXICO.

Klad Zimmerle
NEW MEXICO REGISTRATION NO. 8334

STATE OF NEW MEXICO)
COUNTY OF OTERO)

RECORDED IN THE OFFICE OF THE COUNTY CLERK AND EX-OFFICIO RECORDER OF OTHER COUNTY, NEW MEXICO, AT 5:17 O'CLOCK P.M., THIS 11 DAY OF Dec, 2007.

BY: Robyn Holmes, COUNTY CLERK BY: Chris Jensen

RECEPTION NO. 200713228 BOOK 67 PAGES 3-4



ALAMOTERO LAND SURVEYS, P.C.
PROFESSIONAL LAND SURVEYORS
1101 NORTH FLORIDA AVENUE
ALAMOGORDO, NEW MEXICO
PHONE: 505-437-7074 FAX: 505-437-7075
COPYRIGHT © 2007 ALAMOTERO LAND SURVEYS, P.C.



TIERRA DE SUENOS UNIT 9
BK 67 PG 3-4

LTVS0512059