


PANNELL SUBDIVISION ALAMOGORDO OTERO COUNTY, NEW MEXICO

PANNELL SUBDIVISION
BK 67 PG 72-73

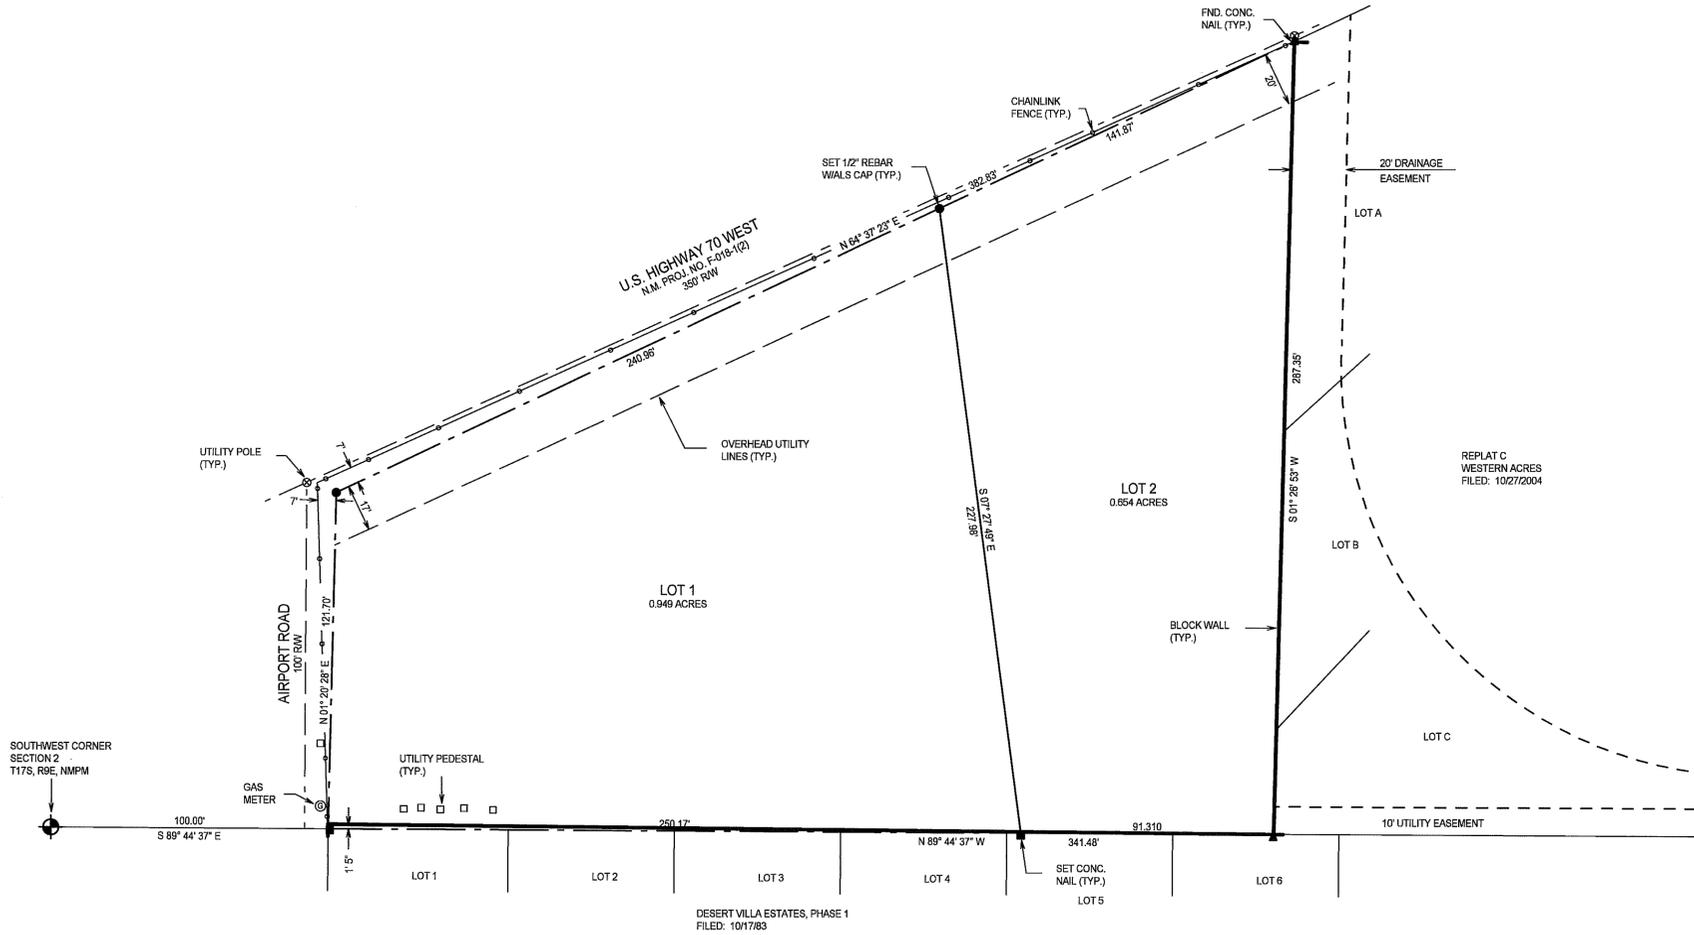

DEDICATION
STATE OF NEW MEXICO)
COUNTY OF OTERO)
KNOW ALL MEN BY THESE PRESENTS THAT JIMMIE D. RANDALL AND JUANITA M. RANDALL, TRUSTEES, GUY C. PANNELL, DARRO PANNELL AND LAURA R. PANNELL ARE THE OWNERS AND PROPRIETORS OF A TRACT OF LAND IN THE SW1/4 SW1/4 OF SECTION 2, T17S, R9E, N17M, ALAMOGORDO, OTERO COUNTY, NEW MEXICO, DESCRIBED BY METES AND BOUNDS AS FOLLOWS:

STARTING AT THE SOUTHWEST CORNER OF SAID SECTION 2 AND GOING S89°44'37"E ALONG THE SOUTH LINE OF SAID SECTION 2 A DISTANCE OF 100.00 FEET TO THE PLACE OF BEGINNING OF THE TRACT OF LAND HEREIN DESCRIBED; THENCE N01°20'28"E A DISTANCE OF 121.70 FEET TO THE SOUTH RIGHT-OF-WAY LINE OF U.S. HIGHWAY 70 WEST; THENCE N84°37'22"E ALONG SAID RIGHT-OF-WAY LINE A DISTANCE OF 382.83 FEET; THENCE S01°28'53"W A DISTANCE OF 287.35 FEET; THENCE N89°44'37"W A DISTANCE OF 341.48 FEET TO THE SAID PLACE OF BEGINNING, AND CONTAINING 1.604 ACRES, MORE OR LESS.

SAID OWNERS, DO HEREBY CAUSE SAID TRACT TO BE SUBDIVIDED, AS SHOWN HEREIN, ON THIS 7 DAY OF April, 2008, AND DO HEREBY CAUSE A REDEDICATION OF ALL STREETS, ALLEYS AND EASEMENTS WITHIN AND ADJACENT TO THE DESCRIBED SUBDIVISION IN ALL RESPECTS, AS SHOWN HEREON.

IN WITNESS WHEREOF THE OWNERS HAVE SET THEIR HANDS AND SEAL ON THIS 7 DAY OF April, 2008.

Jimmie D. Randall
JIMMIE D. RANDALL, TRUSTEE

Juanita M. Randall
JUANITA M. RANDALL, TRUSTEE

Darro Pannell
DARRO PANNELL

Laura R. Pannell
LAURA R. PANNELL

Guy C. Pannell
GUY C. PANNELL

ACKNOWLEDGEMENT
STATE OF NEW MEXICO)
COUNTY OF OTERO)
THE FOREGOING INSTRUMENT WAS ACKNOWLEDGED BEFORE ME ON THIS 7 DAY OF April, 2008 BY JIMMIE D. RANDALL AND JUANITA M. RANDALL, TRUSTEES, GUY C. PANNELL, DARRO PANNELL AND LAURA R. PANNELL.

WITNESS MY HAND AND SEAL ON THIS DAY AND YEAR LAST WRITTEN ABOVE.

MY COMMISSION EXPIRES 5/24/08 *Klad Zimmerle* NOTARY PUBLIC



ACCEPTANCE OF THE CITY OF ALAMOGORDO
THIS SUMMARY PLAT OF "PANNELL SUBDIVISION", ALAMOGORDO, OTERO COUNTY, NEW MEXICO, IS ON THIS 1st DAY OF May, 2008, SUBMITTED AND APPROVED.

R.H. Re CITY MANAGER
ATTEST, *Rene J. Carr* CITY CLERK

SURVEYOR CERTIFICATE
I, KLAD ZIMMERLE, A NEW MEXICO REGISTERED PROFESSIONAL SURVEYOR, CERTIFY THAT I CONDUCTED AND AM RESPONSIBLE FOR THIS SURVEY, THAT THIS SURVEY IS TRUE AND CORRECT TO THE BEST OF MY KNOWLEDGE AND BELIEF, AND THAT THIS SURVEY AND PLAT MEETS THE MINIMUM STANDARDS FOR SUBMITTING TO THE COUNTY CLERK.



Klad Zimmerle
NEW MEXICO REGISTRATION NO. 8334

STATE OF NEW MEXICO)
COUNTY OF OTERO)



RECORDED IN THE OFFICE OF THE COUNTY CLERK AND EX-OFFICIO RECORDER OF OTERO COUNTY, NEW MEXICO AT 3:21 O'CLOCK P.M., THIS 6 DAY OF May, 2008.

Robyn Holmes COUNTY CLERK BY *Chris Jenaki*
200804383
RECEPTION NO. 67, BOOK 67, PAGES 72-73

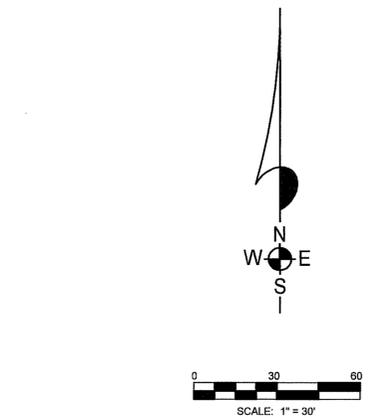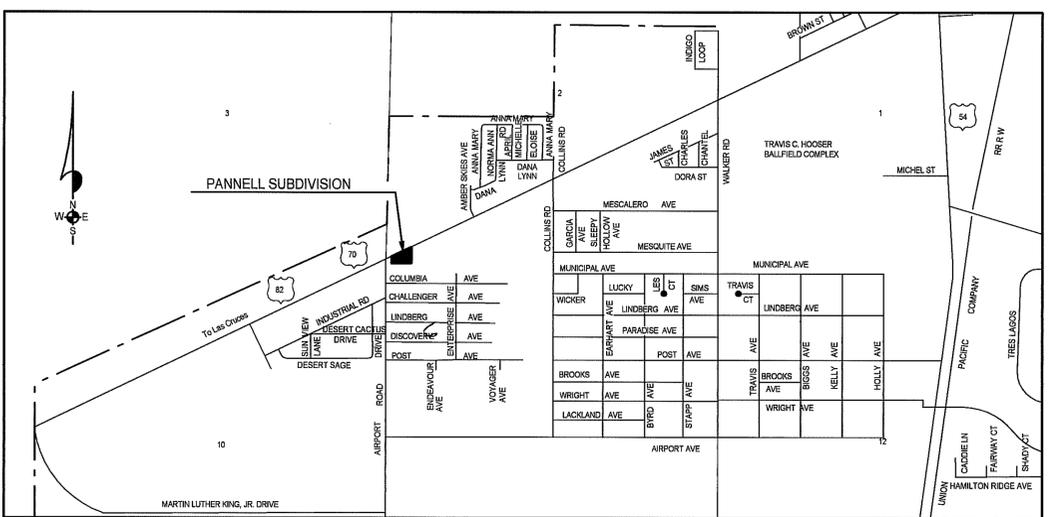

ALAMOTERO LAND SURVEYS, P.C. PROFESSIONAL LAND SURVEYORS
1101 NORTH FLORIDA AVENUE
ALAMOGORDO, NEW MEXICO
PHONE 505-437-7074 FAX 505-437-7075
COPYRIGHT © 2008 ALAMOTERO LAND SURVEYS, P.C.