
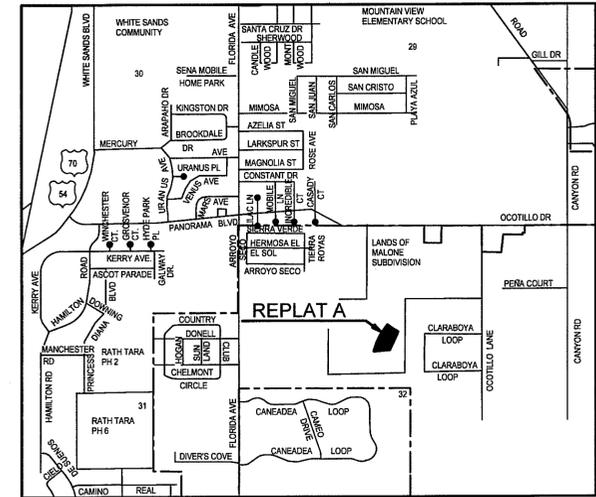


REPLAT A LAS LOMAS ALAMOGORDO OTERO COUNTY, NEW MEXICO

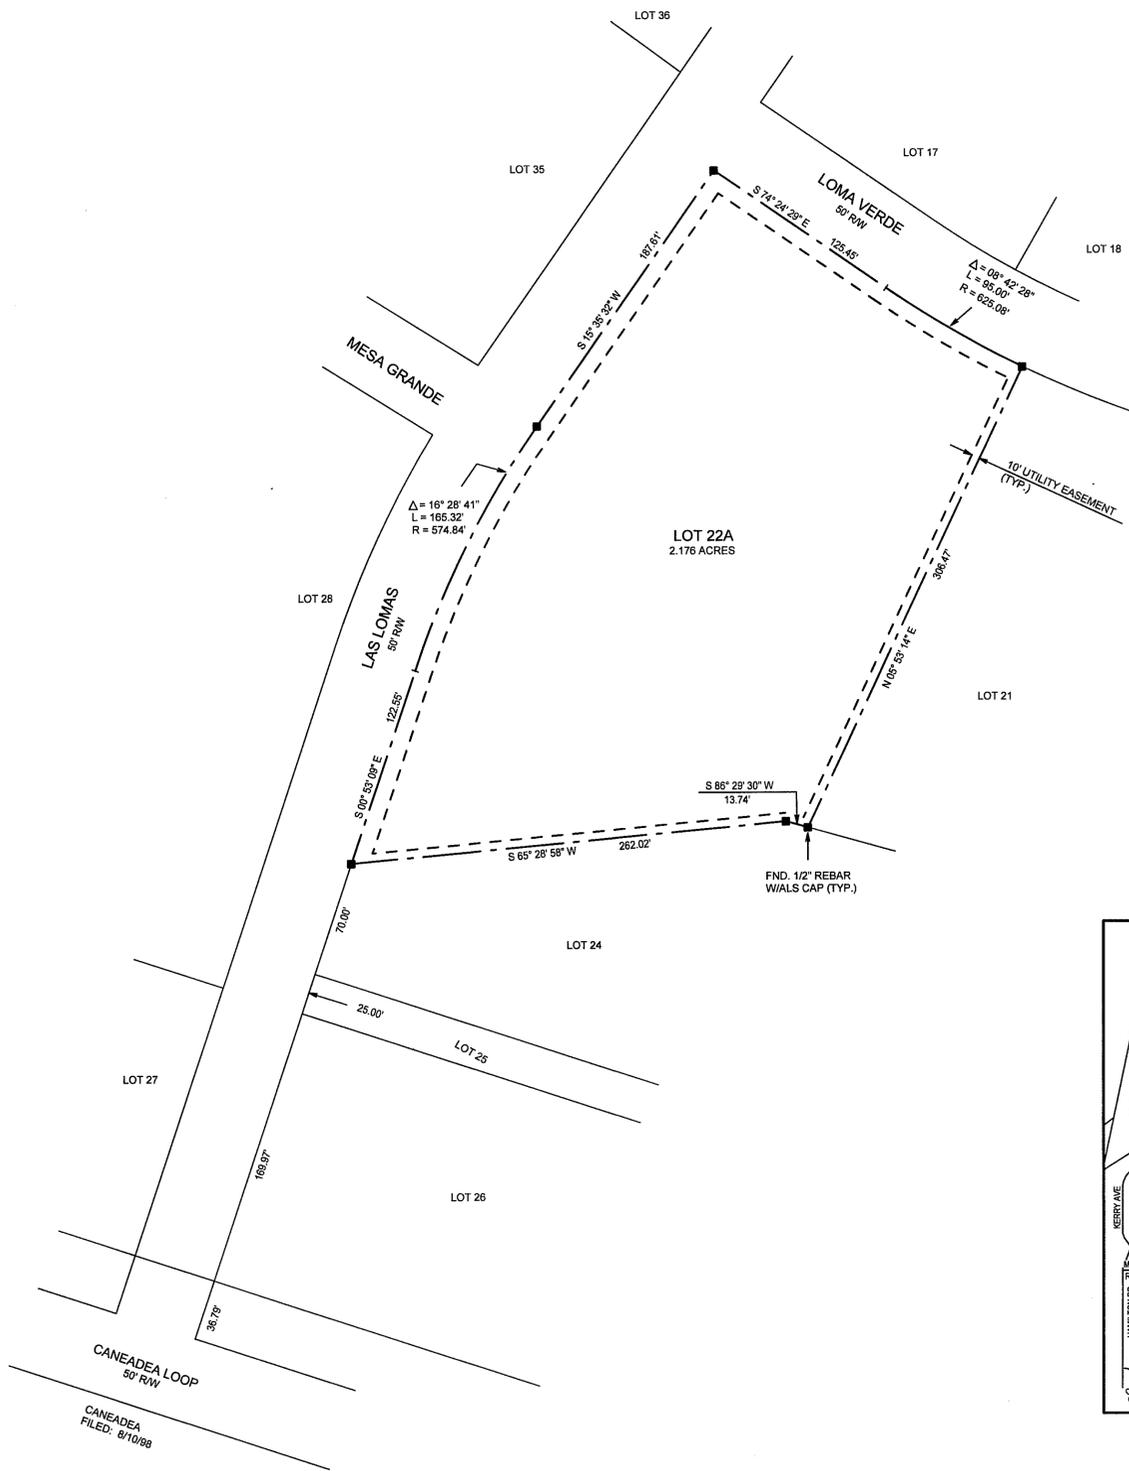

DEDICATION
STATE OF NEW MEXICO)
COUNTY OF OTERO)
KNOWN ALL MEN BY THESE PRESENTS THAT JAMES T. LYNCH AND DORIS LYNCH ARE THE OWNERS AND PROPRIETORS OF LOTS 22 AND 23, LAS LOMAS, ALAMOGORDO, OTERO COUNTY, NEW MEXICO.

SAID OWNERS DO HEREBY CAUSE SAID LOTS TO BE RESUBDIVIDED, AS SHOWN HEREIN ON THIS PLAT AND DO HEREBY CAUSE A REDEDICATION OF ALL STREETS, ALLEYS AND EASEMENTS WITHIN AND ADJACENT TO THE DESCRIBED SUBDIVISION IN ALL RESPECTS, AS SHOWN HEREON.

IN WITNESS WHEREOF THE OWNERS HAVE SET THEIR HANDS AND SEAL ON THE 30th DAY OF June, 2008.

James T. Lynch
JAMES T. LYNCH
Doris Lynch
DORIS LYNCH

ACKNOWLEDGEMENT
STATE OF NEW MEXICO)
COUNTY OF OTERO)
THE FOREGOING INSTRUMENT WAS ACKNOWLEDGED BEFORE ME ON THIS 30th DAY OF June, 2008, BY JAMES T. LYNCH AND DORIS LYNCH.

WITNESS BY HAND AND SEAL ON THIS DAY AND YEAR LAST WRITTEN ABOVE.
MY COMMISSION EXPIRES 03-28-2012 NOTARY PUBLIC Jessica Price



ACCEPTANCE OF THE CITY OF ALAMOGORDO
THIS SUMMARY PLAT OF "REPLAT A, LAS LOMAS", ALAMOGORDO, OTERO COUNTY, NEW MEXICO IS ON THIS 14th DAY OF July, 2008, SUBMITTED AND APPROVED.

R. H. C.
CITY MANAGER
Renee Coult
CITY CLERK

CERTIFICATE
STATE OF NEW MEXICO)
COUNTY OF OTERO)

I, KLAD ZIMMERLE, A NEW MEXICO LICENSED PROFESSIONAL SURVEYOR CERTIFY THAT I CONDUCTED AND AM RESPONSIBLE FOR HIS SURVEY, THAT THIS SURVEY IS TRUE AND CORRECT TO THE BEST OF MY KNOWLEDGE AND BELIEF, AND THAT THIS SURVEY AND PLAT MEETS THE MINIMUM STANDARDS FOR SURVEYING IN NEW MEXICO.

Klad Zimmerle
NEW MEXICO REGISTRATION NO. 8334



RECORDED IN THE OFFICE OF THE COUNTY CLERK AND EX-OFFICIO RECORDER OF OTHER COUNTY, NEW MEXICO, AT 4:40 O'CLOCK, P.M., THIS 15 DAY OF July, 2008.

Rolando Holman COUNTY CLERK BY: *R. Copeland*
RECEPTION NO. 20080617D BOOK 68 PAGES 10-7



CANEADEA LOOP
50' RW
CANEADEA
FILED: 8/10/08

REPLAT A LAS LOMAS
BOOK 68 PAGE 6-7

LTRASUBSILAS LOMAS-A