
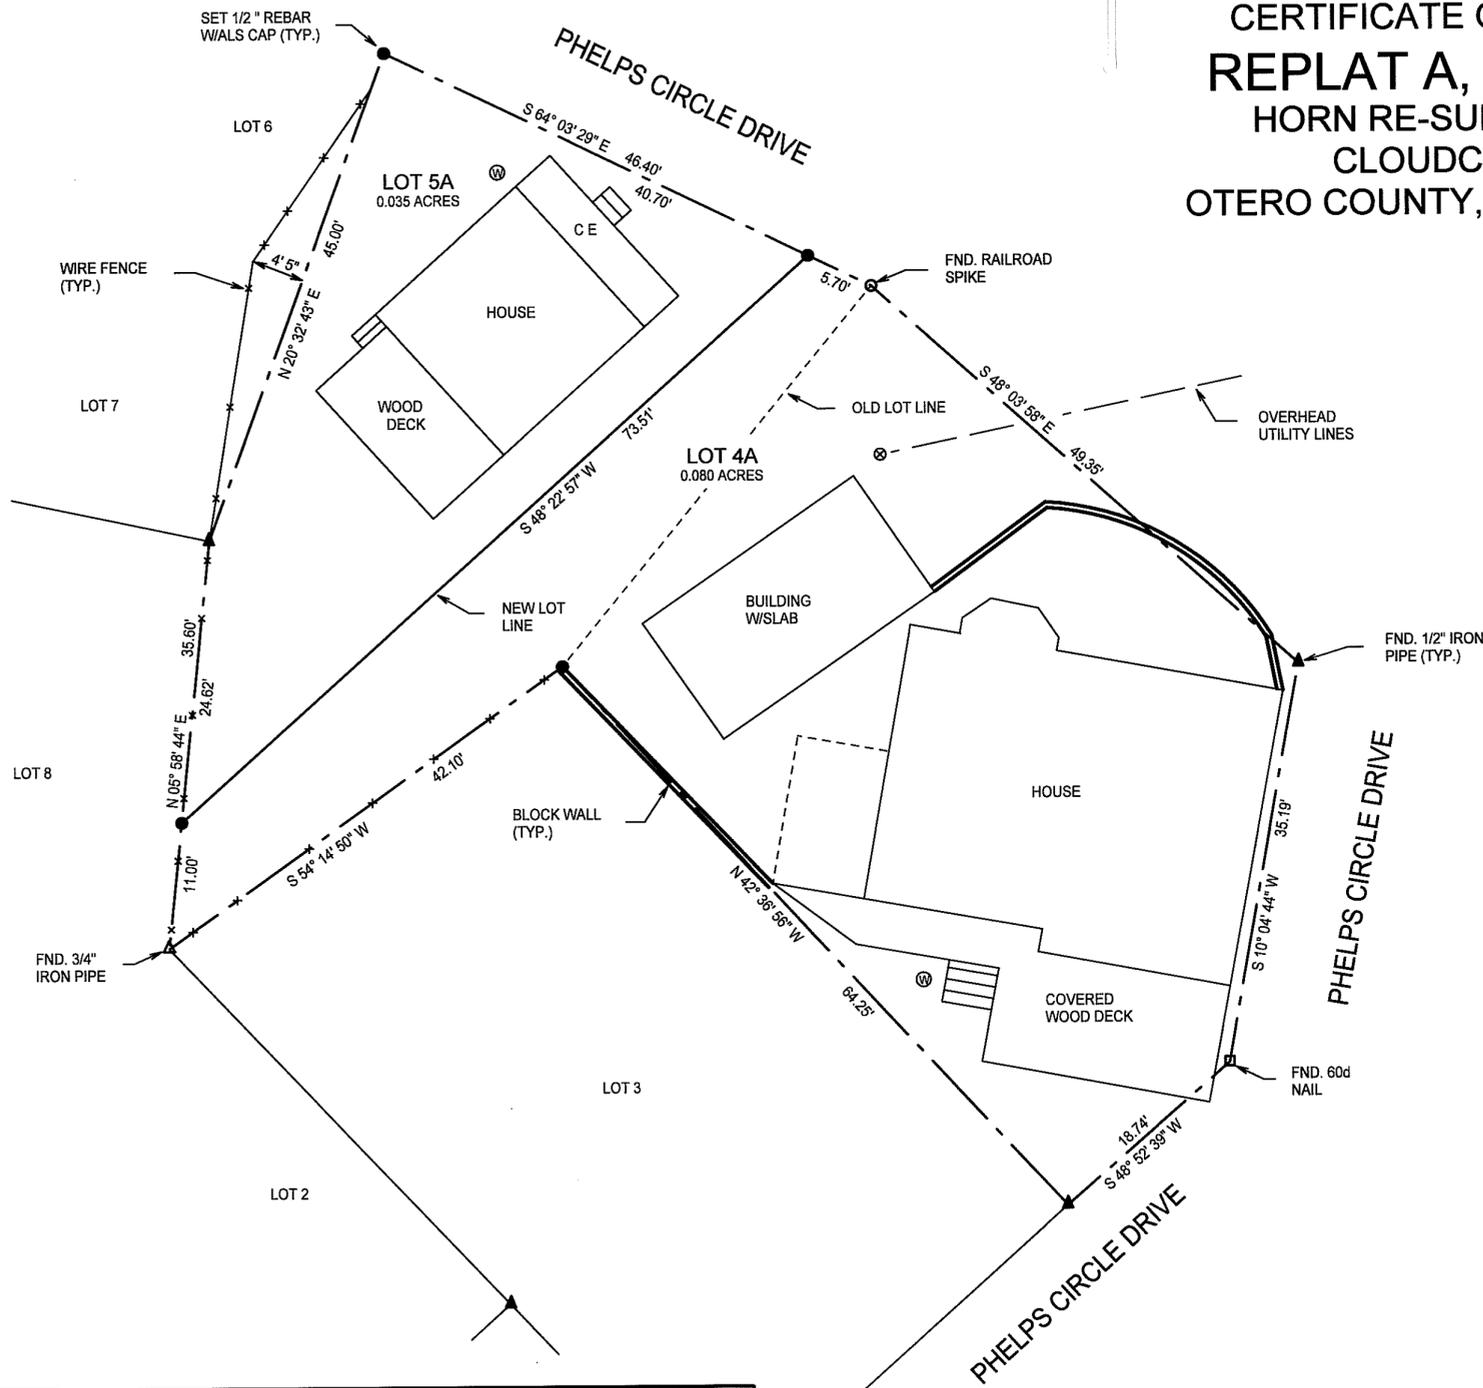


HORN RESUBDIVISION REPLAT A BLOCK 7

BOOK 68 PAGE 15

CERTIFICATE OF SURVEY
 REPLAT A, BLOCK 7
 HORN RE-SUBDIVISION
 CLOUDCROFT
 OTERO COUNTY, NEW MEXICO

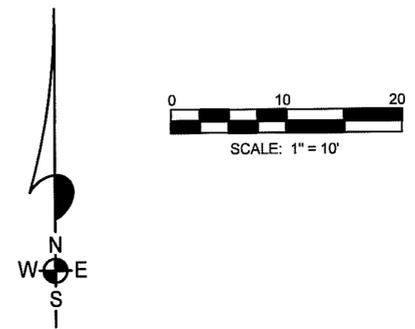

DEDICATION

STATE OF NEW MEXICO)
 COUNTY OF OTERO)

KNOWN ALL MEN BY THESE PRESENTS THAT MARTHA WILCOX, JOHN WILLIAM TANIS AND JACQUELINE TANIS ARE THE OWNERS AND PROPRIETORS OF LOTS 4 AND 5, BLOCK 7, HORN RE-SUBDIVISION, CLOUDCROFT, OTERO COUNTY, NEW MEXICO. SAID OWNERS DO HEREBY CAUSE SAID LOTS TO BE VACATED AND REPLATTED, AS SHOWN HEREIN ON THIS PLAT.

IN WITNESS WHEREOF THE OWNERS HAVE SET THEIR HANDS AND SEALS ON THE 18 DAY OF July, 2008.

Martha Wilcox
 MARTHA WILCOX

John William Tanis
 JOHN WILLIAM TANIS

Jacqueline Tanis
 JACQUELINE TANIS


ACKNOWLEDGEMENT

STATE OF NEW MEXICO)
 COUNTY OF OTERO)

THE FOREGOING INSTRUMENT WAS ACKNOWLEDGED BEFORE ME ON THIS 18 DAY OF July, 2008, BY MARTHA WILCOX, JOHN WILLIAM TANIS AND JACQUELINE TANIS.

WITNESS BY HAND AND SEAL ON THIS DAY AND YEAR LAST WRITTEN ABOVE.

Amy Nelson NOTARY PUBLIC
 MY COMMISSION EXPIRES 12-3-2011

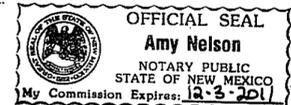

CERTIFICATE

STATE OF NEW MEXICO)
 COUNTY OF OTERO)

I, KLAD ZIMMERLE, A NEW MEXICO REGISTERED PROFESSIONAL SURVEYOR CERTIFY THAT I CONDUCTED AND AM RESPONSIBLE FOR HIS SURVEY, THAT THIS SURVEY IS TRUE AND CORRECT TO THE BEST OF MY KNOWLEDGE AND BELIEF, AND THAT THIS SURVEY AND PLAT MEETS THE MINIMUM STANDARDS FOR SURVEYING IN NEW MEXICO.

Klad Zimmerle
 NEW MEXICO REGISTRATION NO. 8334



STATE OF NEW MEXICO)
 COUNTY OF OTERO)


RECORDED IN THE OFFICE OF THE COUNTY CLERK AND EX-OFFICIO RECORDER OF OTHER COUNTY, NEW MEXICO, AT

3:05 O'CLOCK, P. M., THIS 21ST DAY OF July, 2008.

Robyn Holmes COUNTY CLERK BY: *Denise Reljof*

RECEPTION NO. 200906940 BOOK 68 PAGES 15

THIS PLAT PREPARED AND FILED PURSUANT TO SEC. 3-20-2, NMSA 1978 AND TITLE 10, SEC 10-1-3, CLOUDCROFT, NEW MEXICO, SUBDIVISION REGULATIONS. THIS PLAT FILED WITH OTERO COUNTY CLERK, WITH OTERO COUNTY ASSESSOR AND WITH THE VILLAGE OF CLOUDCROFT, NEW MEXICO.

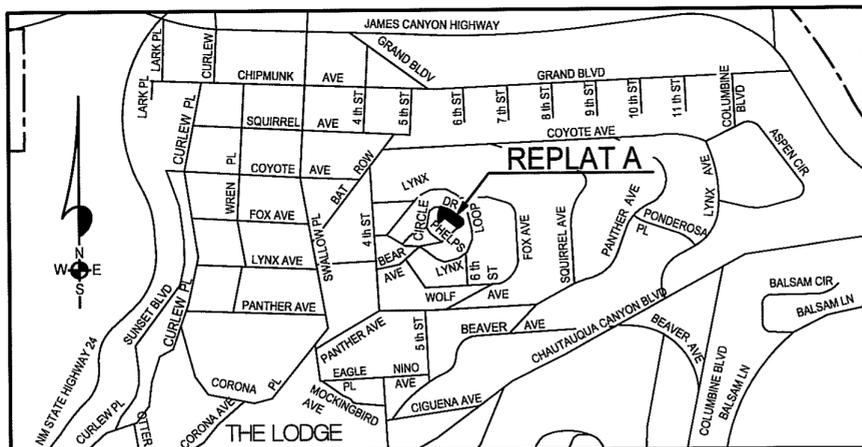

LOCATION MAP
 NOT TO SCALE



ALAMOTERO
 LAND
 SURVEYS, P.C.
 PROFESSIONAL LAND SURVEYORS
 1101 NORTH FLORIDA AVENUE
 ALAMOGORDO, NEW MEXICO
 PHONE 575-437-7074 FAX 575-437-7075
 COPYRIGHT © 2008 ALAMOTERO LAND SURVEYS, P.C.