


ARMIJO ACRES OTERO COUNTY, NEW MEXICO

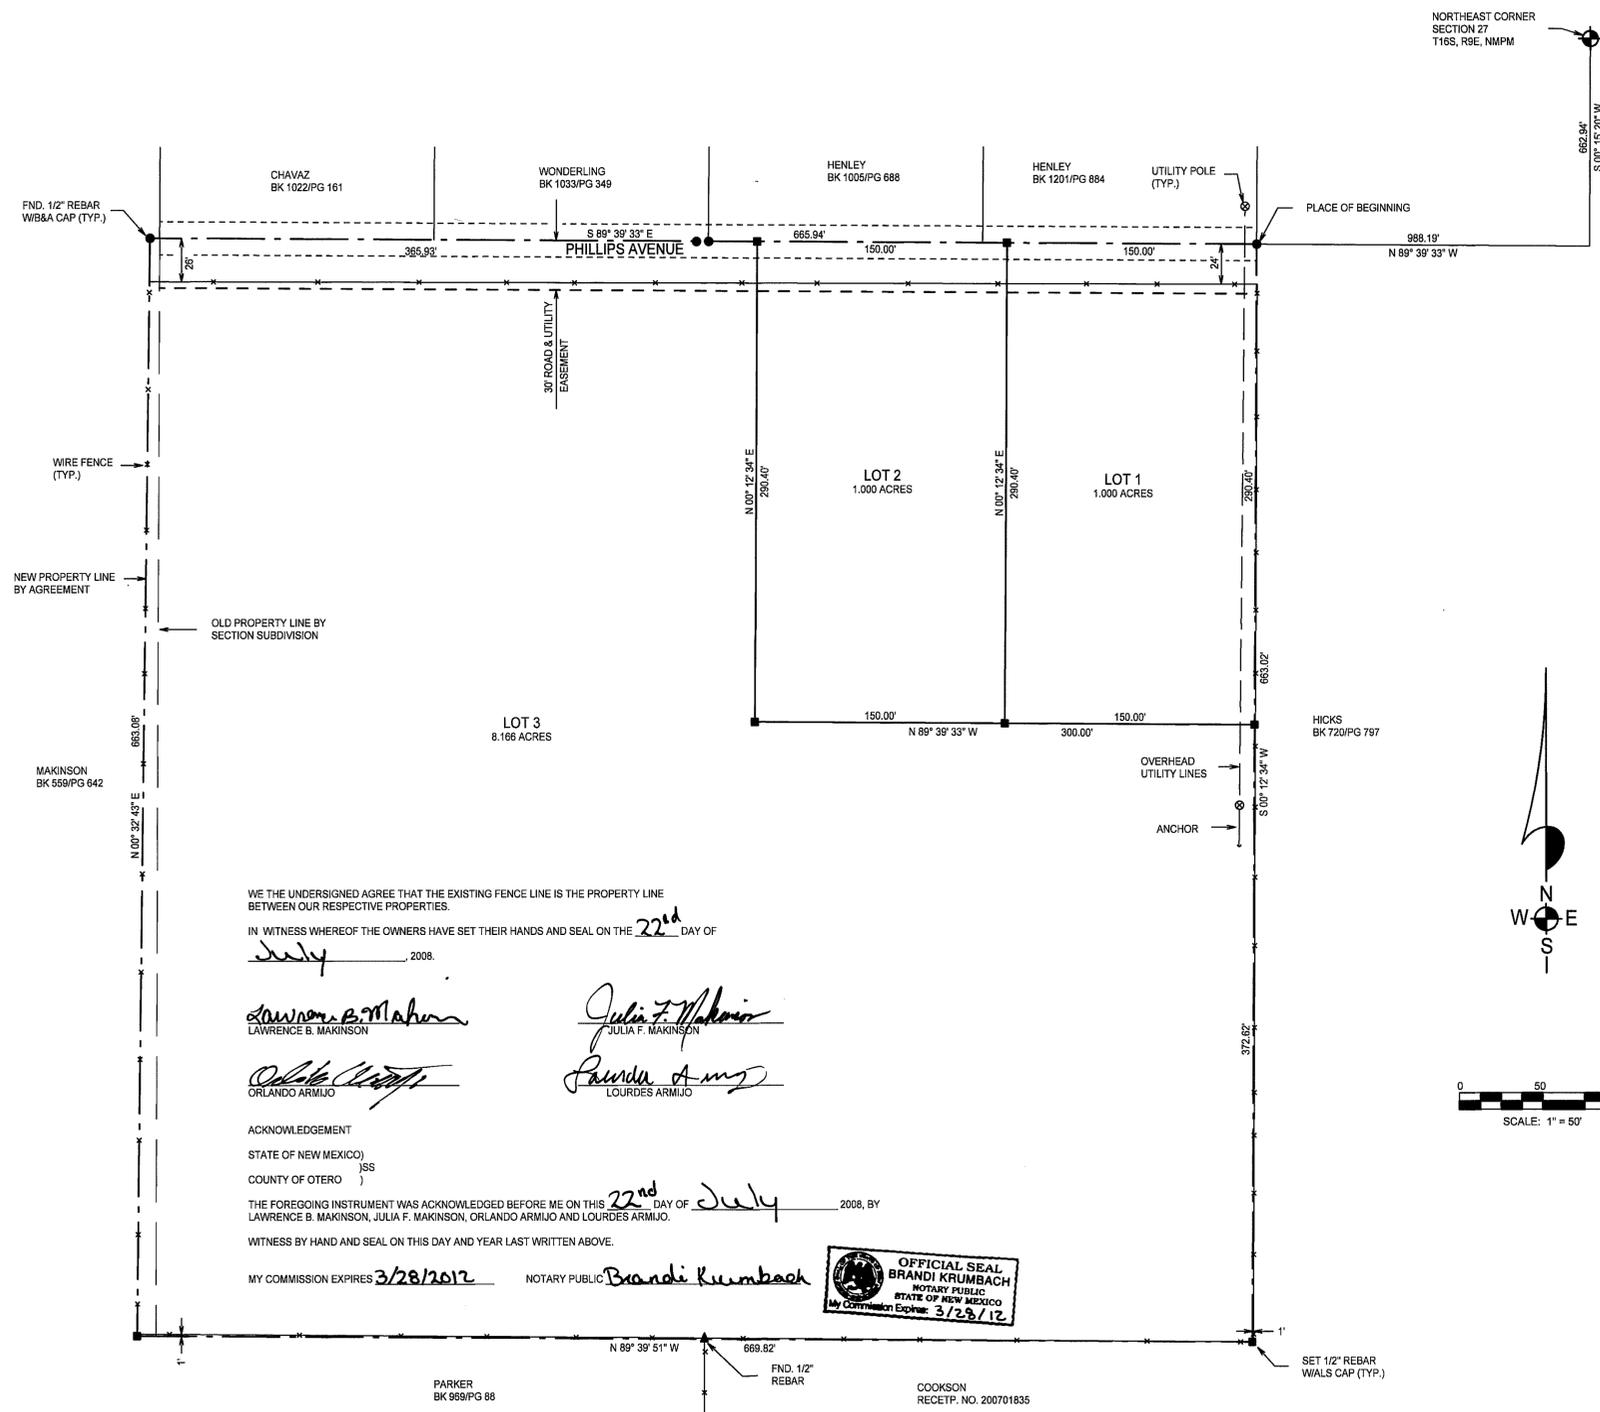


WE THE UNDERSIGNED AGREE THAT THE EXISTING FENCE LINE IS THE PROPERTY LINE BETWEEN OUR RESPECTIVE PROPERTIES.
IN WITNESS WHEREOF THE OWNERS HAVE SET THEIR HANDS AND SEAL ON THE 22nd DAY OF July, 2008.

Lawrence B. Makinson
LAWRENCE B. MAKINSON
Julia F. Makinson
JULIA F. MAKINSON
Orlando Armijo
ORLANDO ARMIJO
Lourdes Armijo
LOURDES ARMIJO

ACKNOWLEDGEMENT
STATE OF NEW MEXICO)
COUNTY OF OTERO)
THE FOREGOING INSTRUMENT WAS ACKNOWLEDGED BEFORE ME ON THIS 22nd DAY OF July, 2008, BY LAWRENCE B. MAKINSON, JULIA F. MAKINSON, ORLANDO ARMIJO AND LOURDES ARMIJO.
WITNESS BY HAND AND SEAL ON THIS DAY AND YEAR LAST WRITTEN ABOVE.



MY COMMISSION EXPIRES 3/28/2012 NOTARY PUBLIC Brandi Krumbach

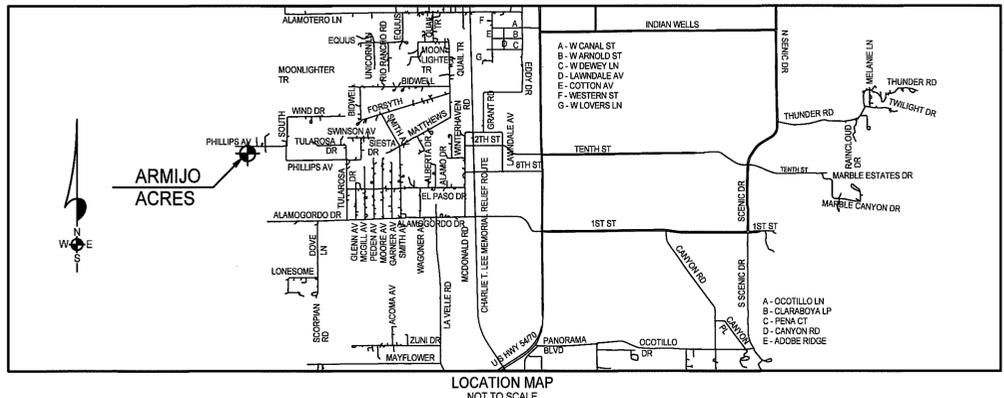

NOTE:
BOOK AND PAGE NUMBERS REFERRED TO ARE OF THE RECORDS OF OTERO COUNTY, NEW MEXICO, OBTAINED FROM THE FILES OF THE OTERO COUNTY ASSESSOR'S OFFICE.

ALAMOTERO LAND SURVEYS, P.C.
PROFESSIONAL LAND SURVEYORS
1101 NORTH FLORIDA AVENUE
ALAMOGORDO, NEW MEXICO
PHONE 575-437-7074 FAX 575-437-7075
COPYRIGHT © 2008 ALAMOTERO LAND SURVEYS, P.C.

DEDICATION

STATE OF NEW MEXICO)
COUNTY OF OTERO)

KNOWN ALL MEN BY THESE PRESENTS THAT ORLANDO ARMIJO AND LOURDES ARMIJO ARE THE OWNERS AND PROPRIETORS OF A TRACT OF LAND IN THE N1/2 NE1/4 OF SECTION 27, T16S, R9E, N16M, OTERO COUNTY, NEW MEXICO, DESCRIBED BY METES AND BOUNDS AS FOLLOWS:

STARTING AT THE NORTHEAST CORNER OF SAID SECTION 27 AND GOING S00°15'20"W ALONG THE EAST LINE OF SAID SECTION 27 A DISTANCE OF 662.94 FEET; THENCE N89°39'33"W A DISTANCE OF 988.19 FEET TO THE PLACE OF BEGINNING OF THE TRACT OF LAND HEREIN DESCRIBED; THENCE S00°12'34"W A DISTANCE OF 663.02 FEET; THENCE N89°39'51"W A DISTANCE OF 658.44 FEET; THENCE N00°10'44"E A DISTANCE OF 663.08 FEET; THENCE S89°39'33"E A DISTANCE OF 658.80 FEET TO THE SAID PLACE OF BEGINNING, AND CONTAINING 10.025 ACRES, MORE OR LESS.

SAID OWNERS DO HEREBY CAUSE SAID TRACT TO BE SUBDIVIDED, AS SHOWN HEREIN ON THIS PLAT AND DO HEREBY CAUSE A REDEDICATION OF ALL STREETS, ALLEYS AND EASEMENTS WITHIN AND ADJACENT TO THE DESCRIBED SUBDIVISION IN ALL RESPECTS, AS SHOWN HEREON.

IN WITNESS WHEREOF THE OWNERS HAVE SET THEIR HANDS AND SEAL ON THE 23rd DAY OF June, 2008.

Orlando Armijo
ORLANDO ARMIJO
Lourdes Armijo
LOURDES ARMIJO

ACKNOWLEDGEMENT

STATE OF NEW MEXICO)
COUNTY OF OTERO)

THE FOREGOING INSTRUMENT WAS ACKNOWLEDGED BEFORE ME ON THIS 23rd DAY OF June, 2008, BY ORLANDO ARMIJO & LOURDES ARMIJO.

WITNESS BY HAND AND SEAL ON THIS DAY AND YEAR LAST WRITTEN ABOVE.

MY COMMISSION EXPIRES 3/28/12 NOTARY PUBLIC Brandi Krumbach



CLAIM OF EXEMPTION TO THE OTERO COUNTY SUBDIVISION ORDINANCE ON THIS 26th DAY OF June, 2008

Diante Bono, OTERO COUNTY PLANNING COORDINATOR CoE 08-Ex-70, 08-Ex-71

ACCEPTANCE OF THE CITY OF ALAMOGORDO

THIS SUMMARY PLAT OF "ARMIJO ACRES", OTERO COUNTY, NEW MEXICO IS ON THIS 14th DAY OF July, 2008, SUBMITTED AND APPROVED.

RHRC, CITY MANAGER

ATTEST: *Renee J. Cant*, CITY CLERK

CERTIFICATE

STATE OF NEW MEXICO)
COUNTY OF OTERO)

I, KLAZ ZIMMERLE, A NEW MEXICO LICENSED PROFESSIONAL SURVEYOR CERTIFY THAT I CONDUCTED AND AM RESPONSIBLE FOR THIS SURVEY, THAT THIS SURVEY IS TRUE AND CORRECT TO THE BEST OF MY KNOWLEDGE AND BELIEF, AND THAT THIS SURVEY AND PLAT MEETS THE MINIMUM STANDARDS FOR SURVEYING IN NEW MEXICO.

Klaz Zimmerle
NEW MEXICO REGISTRATION NO. 8334



STATE OF NEW MEXICO)
COUNTY OF OTERO)

RECORDED IN THE OFFICE OF THE COUNTY CLERK AND EX-OFFICIO REGORDER OF OTHER COUNTY, NEW MEXICO, AT

1:00 O'CLOCK, P.M., THIS 23rd DAY OF July, 2008.

Robyn Holmes, COUNTY CLERK BY: *Chris Janski*
RECEPTION NO. 200807030 BOOK 68 PAGES 18-19

ARMIJO ACRES
BK 68 PGS 18-19