
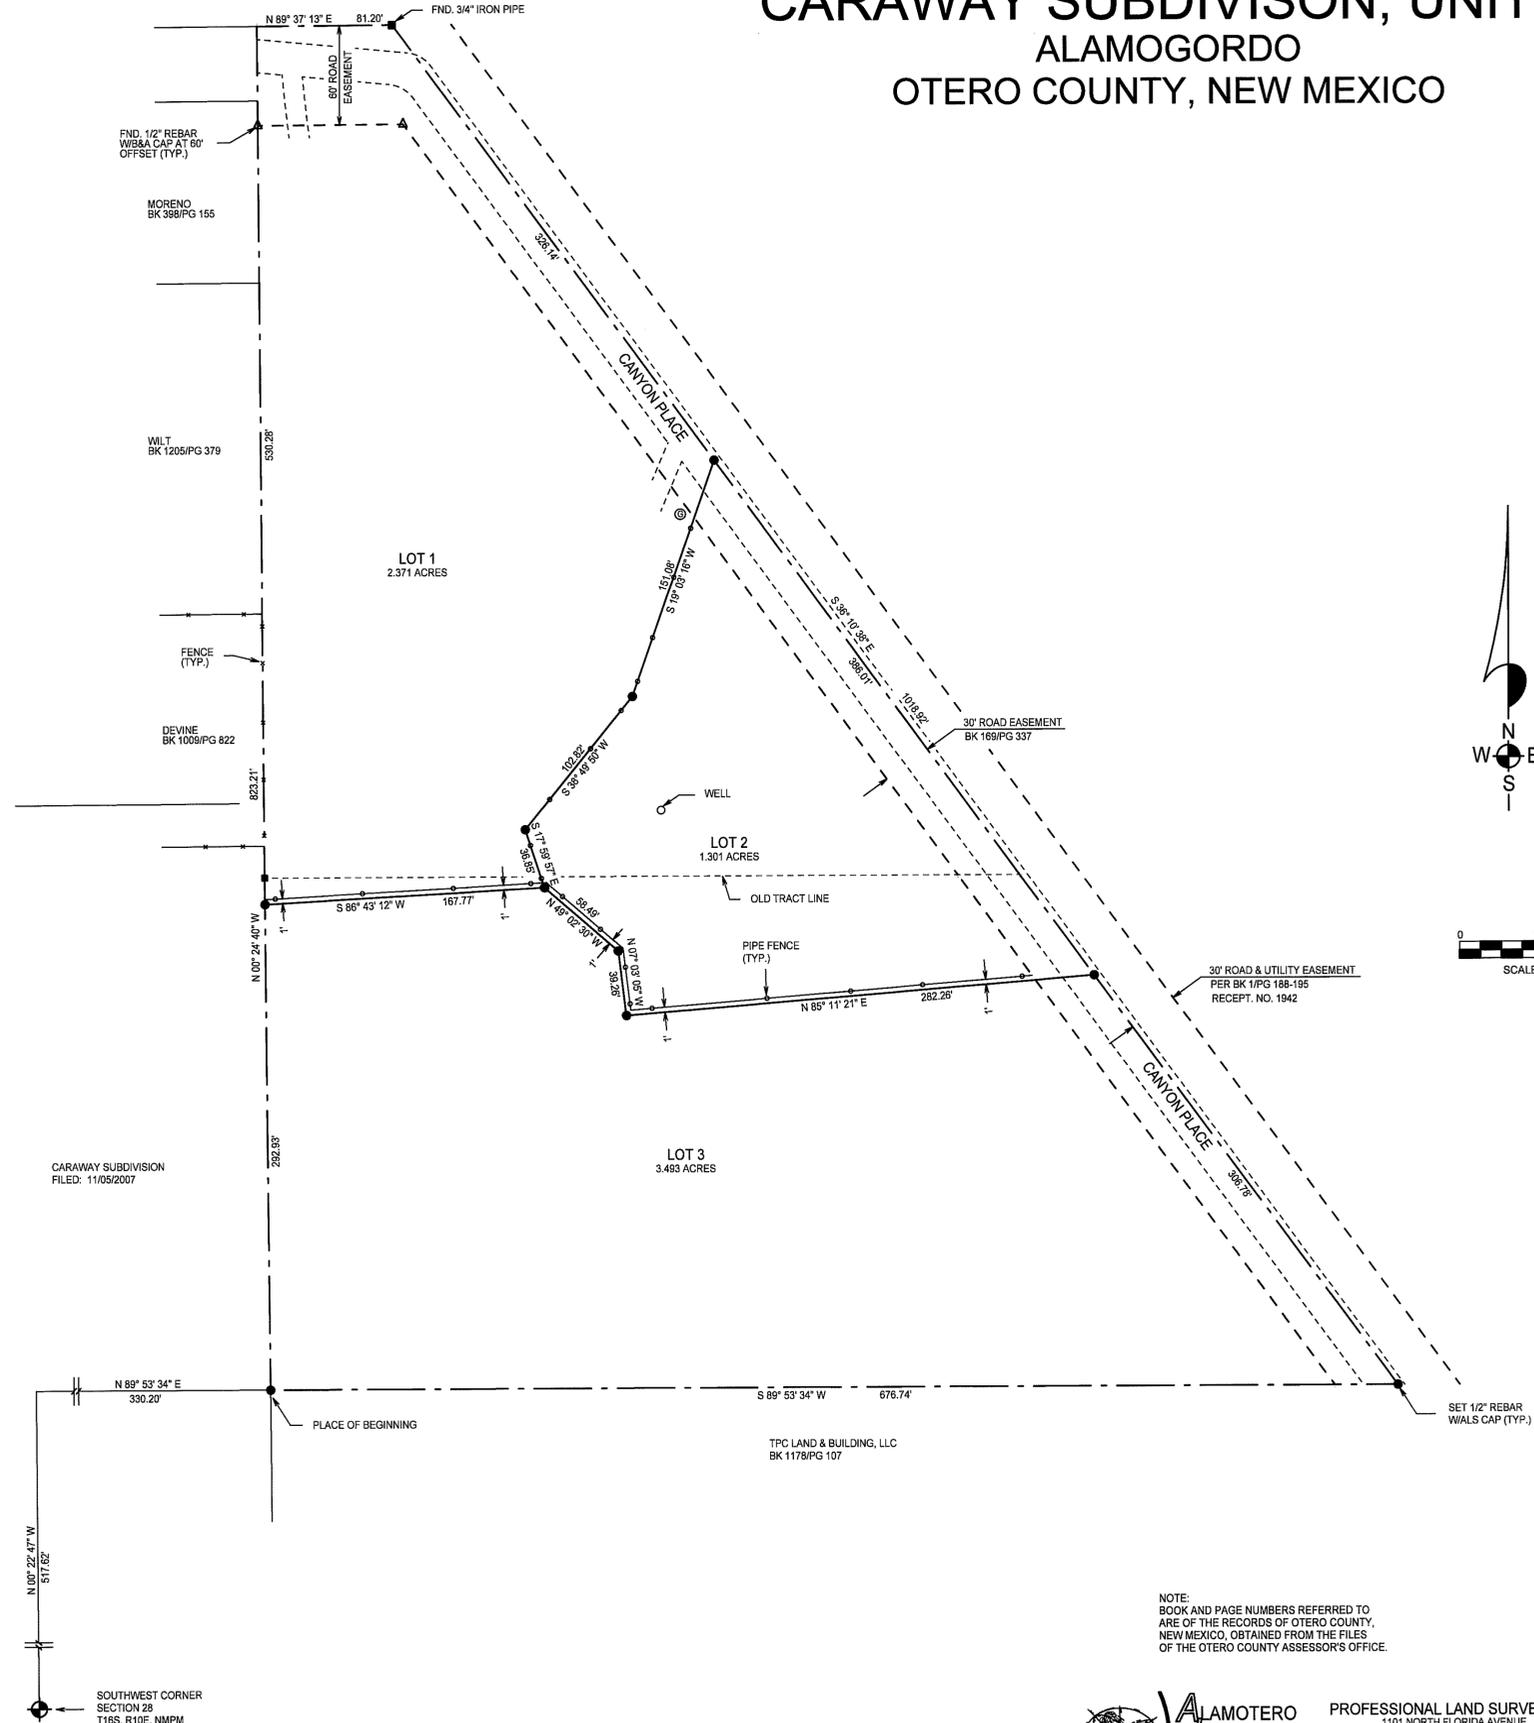


# CARAWAY SUBDIVISION, UNIT 2

## ALAMOGORDO

### OTERO COUNTY, NEW MEXICO

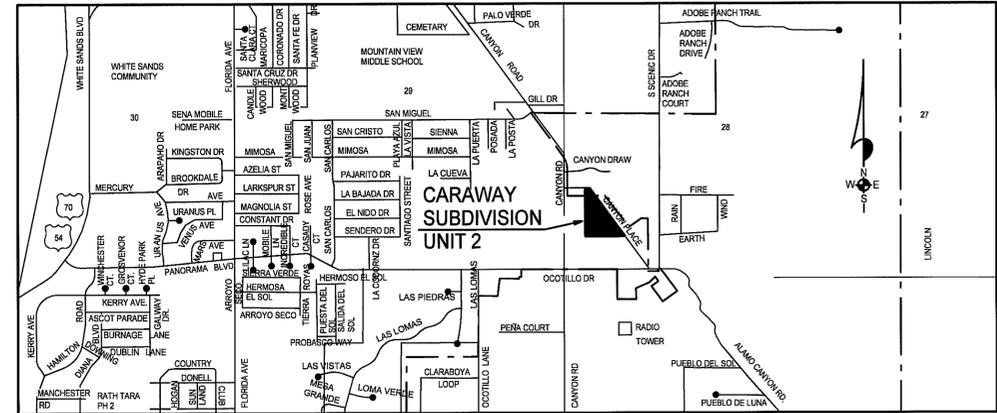

**DEDICATION**

STATE OF NEW MEXICO )  
 COUNTY OF OTERO )

KNOW ALL MEN BY THESE PRESENTS THAT KENNETH R. GRADY, PATSY R. GRADY, DAVID CARAWAY AND KATHI CARAWAY ARE THE OWNERS AND PROPRIETORS OF TWO TRACTS OF LAND IN THE SW1/4 SW1/4 OF SECTION 28, T16S, R10E, NMPM, ALAMOGORDO, OTERO COUNTY, NEW MEXICO, DESCRIBED BY METES AND BOUNDS AS FOLLOWS:

STARTING AT THE SOUTHWEST CORNER OF SAID SECTION 28 AND GOING N00°22'47"W ALONG THE WEST LINE OF SAID SECTION 28 A DISTANCE OF 517.82 FEET; THENCE N89°53'34"E A DISTANCE OF 330.20 FEET TO THE PLACE OF BEGINNING OF THE TRACT OF LAND HEREIN DESCRIBED; THENCE N00°24'40"W A DISTANCE OF 823.21 FEET; THENCE N89°57'13"E A DISTANCE OF 81.20 FEET; THENCE S35°10'38"E A DISTANCE OF 1018.92 FEET; THENCE S89°53'34"W A DISTANCE OF 676.74 FEET TO THE SAID PLACE OF BEGINNING, AND CONTAINING 7.165 ACRES, MORE OR LESS.

SAID OWNERS DO HEREBY CAUSE SAID TRACTS TO BE SUBDIVIDED, AS SHOWN HEREIN, ON THIS PLAT AND DO HEREBY CAUSE A REDEDICATION OF ALL STREETS, ALLEYS AND EASEMENTS WITHIN AND ADJACENT TO THE DESCRIBED SUBDIVISION IN ALL RESPECTS, AS SHOWN HEREON.

IN WITNESS WHEREOF THE OWNERS HAVE SET THEIR HANDS AND SEAL ON THE 9th DAY OF July, 2008.

*Kenneth R. Grady*  
 KENNETH R. GRADY

*Patsy R. Grady*  
 PATSY R. GRADY

*David Caraway*  
 DAVID CARAWAY

*Kathi Caraway*  
 KATHI CARAWAY

**ACKNOWLEDGEMENT**

STATE OF NEW MEXICO )  
 COUNTY OF OTERO )

THE FOREGOING INSTRUMENT WAS ACKNOWLEDGED BEFORE ME ON THIS 9th DAY OF July, 2008 BY KENNETH R. GRADY, PATSY R. GRADY, DAVID CARAWAY AND KATHI CARAWAY.

WITNESS MY HAND AND SEAL ON THIS DAY AND YEAR LAST WRITTEN ABOVE.

MY COMMISSION EXPIRES 3/28/12 *Brandi Krumbach* NOTARY PUBLIC



ACCEPTANCE OF THE CITY OF ALAMOGORDO

THIS SUMMARY PLAT OF "CARAWAY SUBDIVISION, UNIT 2", ALAMOGORDO, OTERO COUNTY, NEW MEXICO IS ON THIS 23rd

DAY OF July, 2008, SUBMITTED AND APPROVED.

*R. H. ...* CITY MANAGER

*Renée ...* CITY CLERK

I, KLAD ZIMMERLE, A NEW MEXICO REGISTERED PROFESSIONAL SURVEYOR CERTIFY THAT I CONDUCTED AND AM RESPONSIBLE FOR THIS SURVEY, THAT THIS SURVEY IS TRUE AND CORRECT TO THE BEST OF MY KNOWLEDGE AND BELIEF, AND THAT THIS SURVEY AND PLAT MEETS THE MINIMUM STANDARDS FOR SURVEYING IN NEW MEXICO.

*Klad Zimmerle*  
 NEW MEXICO REGISTRATION NO. 8334



STATE OF NEW MEXICO )  
 COUNTY OF OTERO )

RECORDED IN THE OFFICE OF THE COUNTY CLERK AND EX-OFFICIO RECORDER OF OTERO COUNTY,

NEW MEXICO, AT 1255 O'CLOCK, P.M., THIS 24 DAY OF July, 2008.

*Robyn Holmes* COUNTY CLERK BY *Chris Jensen*

RECEPTION NO. 200807094 BOOK: 68 PAGES: 22 & 23

NOTE:  
 BOOK AND PAGE NUMBERS REFERRED TO ARE OF THE RECORDS OF OTERO COUNTY, NEW MEXICO, OBTAINED FROM THE FILES OF THE OTERO COUNTY ASSESSOR'S OFFICE.

**ALAMOTERO LAND SURVEYS, P.C.** PROFESSIONAL LAND SURVEYORS  
 1101 NORTH FLORIDA AVENUE  
 ALAMOGORDO, NEW MEXICO  
 PHONE 575-437-7074 FAX 575-437-7075  
 COPYRIGHT © 2008 ALAMOTERO LAND SURVEYS, P.C.