
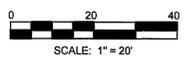


REPLAT L FISHER SUBDIVISION ALAMOGORDO OTERO COUNTY, NEW MEXICO

LTRSUBS/FISHERL

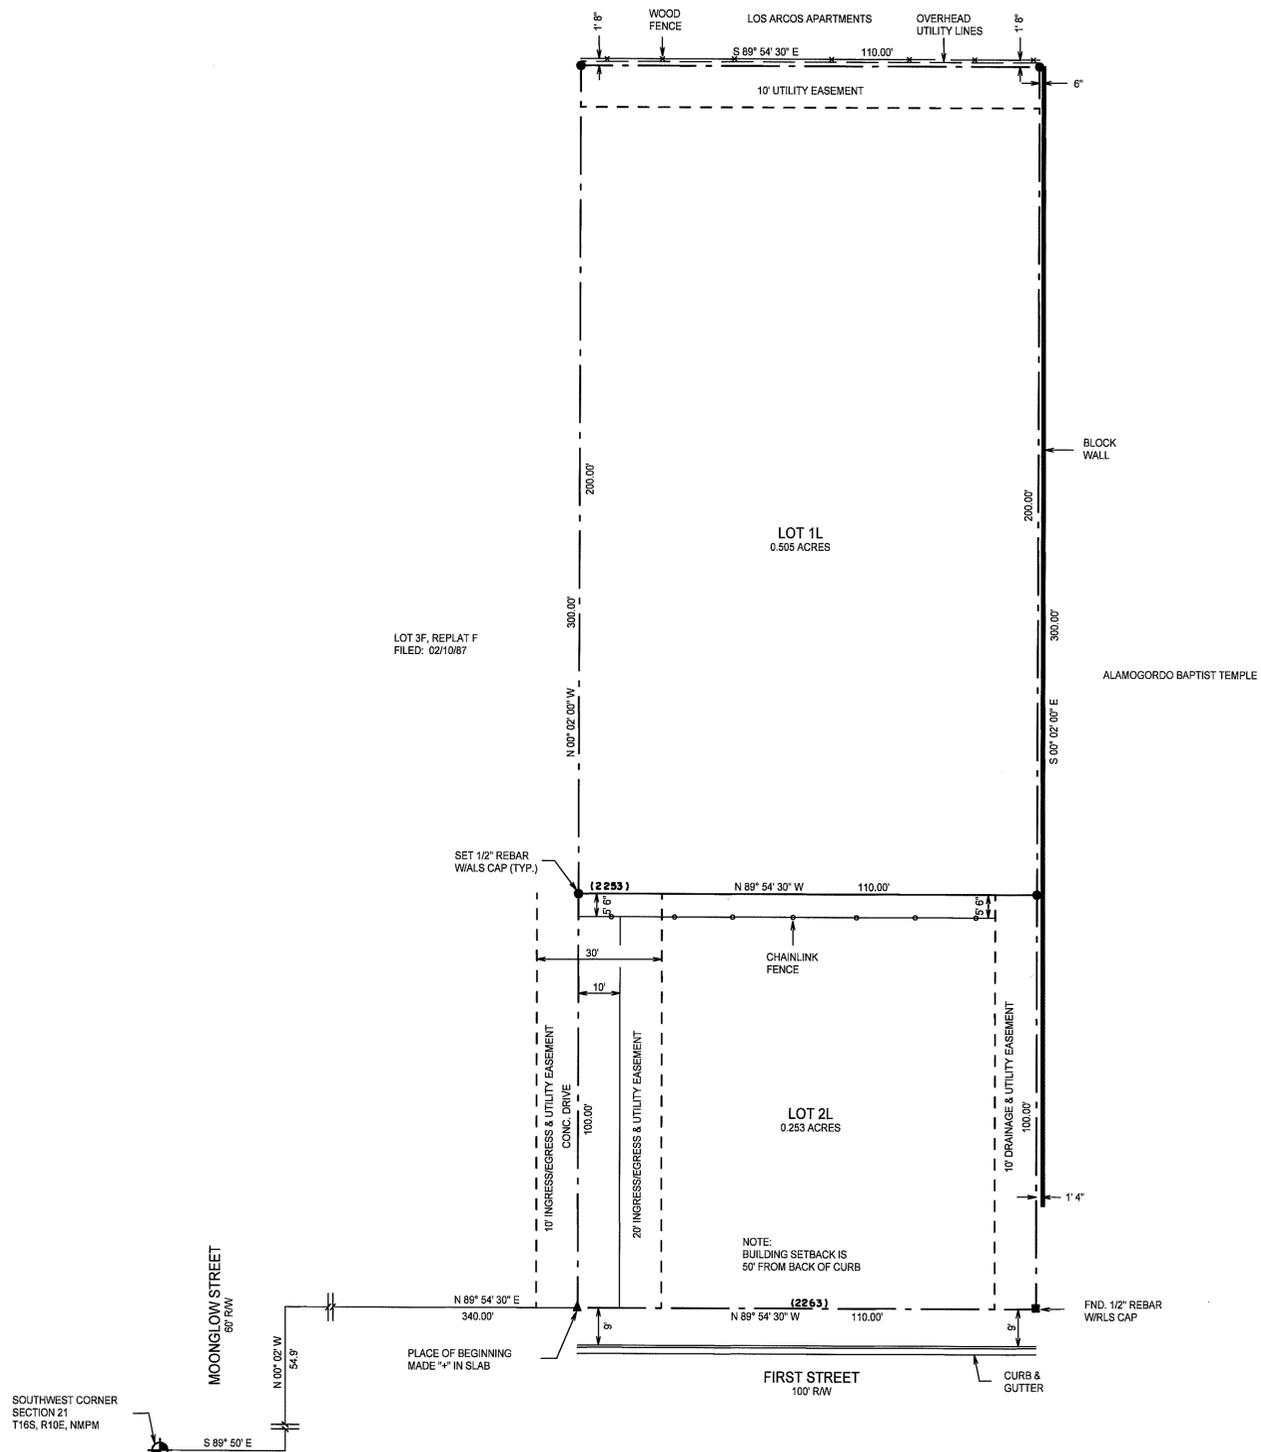

DEDICATION
STATE OF NEW MEXICO)
COUNTY OF OTERO)
KNOWN ALL MEN BY THESE PRESENTS THAT PAUL D. JACKSON IS THE OWNER AND PROPRIETOR OF LOT 4F, REPLAT F, FISHER SUBDIVISION, ALAMOGORDO, OTERO COUNTY, NEW MEXICO.
SAID OWNER DOES HEREBY CAUSE SAID LOT TO BE RESUBDIVIDED, AS SHOWN HEREIN ON THIS PLAT AND DOES HEREBY CAUSE A REDEDICATION OF ALL STREETS, ALLEYS AND EASEMENTS WITHIN AND ADJACENT TO THE DESCRIBED SUBDIVISION IN ALL RESPECTS, AS SHOWN HEREON.
IN WITNESS WHEREOF THE OWNER HAS SET HIS HAND AND SEAL ON THE 18th DAY OF July, 2008.

Paul D. Jackson
PAUL D. JACKSON

ACKNOWLEDGEMENT
STATE OF NEW MEXICO)
COUNTY OF OTERO)
THE FOREGOING INSTRUMENT WAS ACKNOWLEDGED BEFORE ME ON THIS 18th DAY OF July, 2008, BY
PAUL D. JACKSON.

WITNESS BY HAND AND SEAL ON THIS DAY AND YEAR LAST WRITTEN ABOVE.
MY COMMISSION EXPIRES 3/28/2012 NOTARY PUBLIC: *Brandi Krumbach*



ACCEPTANCE OF THE CITY OF ALAMOGORDO
THIS SUMMARY PLAT OF "REPLAT L, FISHER SUBDIVISION", ALAMOGORDO, OTERO COUNTY, NEW MEXICO IS ON THIS 29th DAY OF August, 2008, SUBMITTED AND APPROVED.
R.H.Z., CITY MANAGER

ATTEST: *Renee Cantu*, CITY CLERK

CERTIFICATE
STATE OF NEW MEXICO)
COUNTY OF OTERO)


I, KLAD ZIMMERLE, A NEW MEXICO LICENSED PROFESSIONAL SURVEYOR CERTIFY THAT I CONDUCTED AND AM RESPONSIBLE FOR THIS SURVEY, THAT THIS SURVEY IS TRUE AND CORRECT TO THE BEST OF MY KNOWLEDGE AND BELIEF, AND THAT THIS SURVEY AND PLAT MEETS THE MINIMUM STANDARDS FOR SURVEYING IN NEW MEXICO.

Klad Zimmerle
NEW MEXICO REGISTRATION NO. 8334



STATE OF NEW MEXICO)
COUNTY OF OTERO)
RECORDED IN THE OFFICE OF THE COUNTY CLERK AND EX-OFFICIO RECORDER OF OTHER COUNTY, NEW MEXICO, AT 2:54 O'CLOCK, P.M., THIS 10 DAY OF September, 2008.

Robyn Holmes, COUNTY CLERK BY: *R. Sigler*
RECEPTION NO. 200809145 BOOK 108 PAGES 42-43

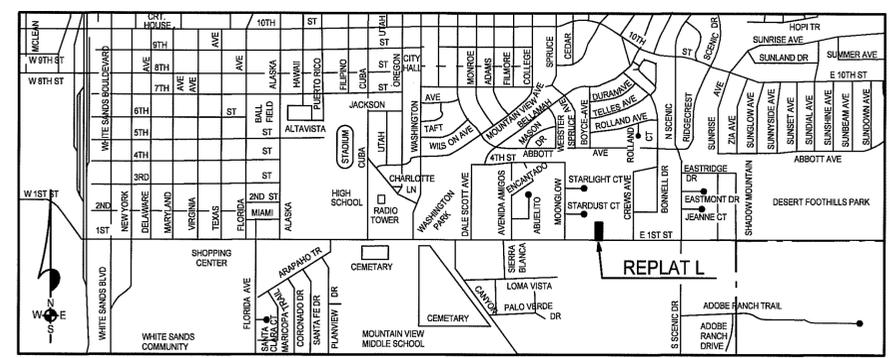

LOCATION MAP
NOT TO SCALE

ALAMOTERO LAND SURVEYS, P.C.
PROFESSIONAL LAND SURVEYORS
1101 NORTH FLORIDA AVENUE
ALAMOGORDO, NEW MEXICO
PHONE 575-437-7074 FAX 575-437-7075
COPYRIGHT © 2008 ALAMOTERO LAND SURVEYS, P.C.

FISHER SUBDIVISION
REPLAT L
BOOK 68 PAGE 42-43